
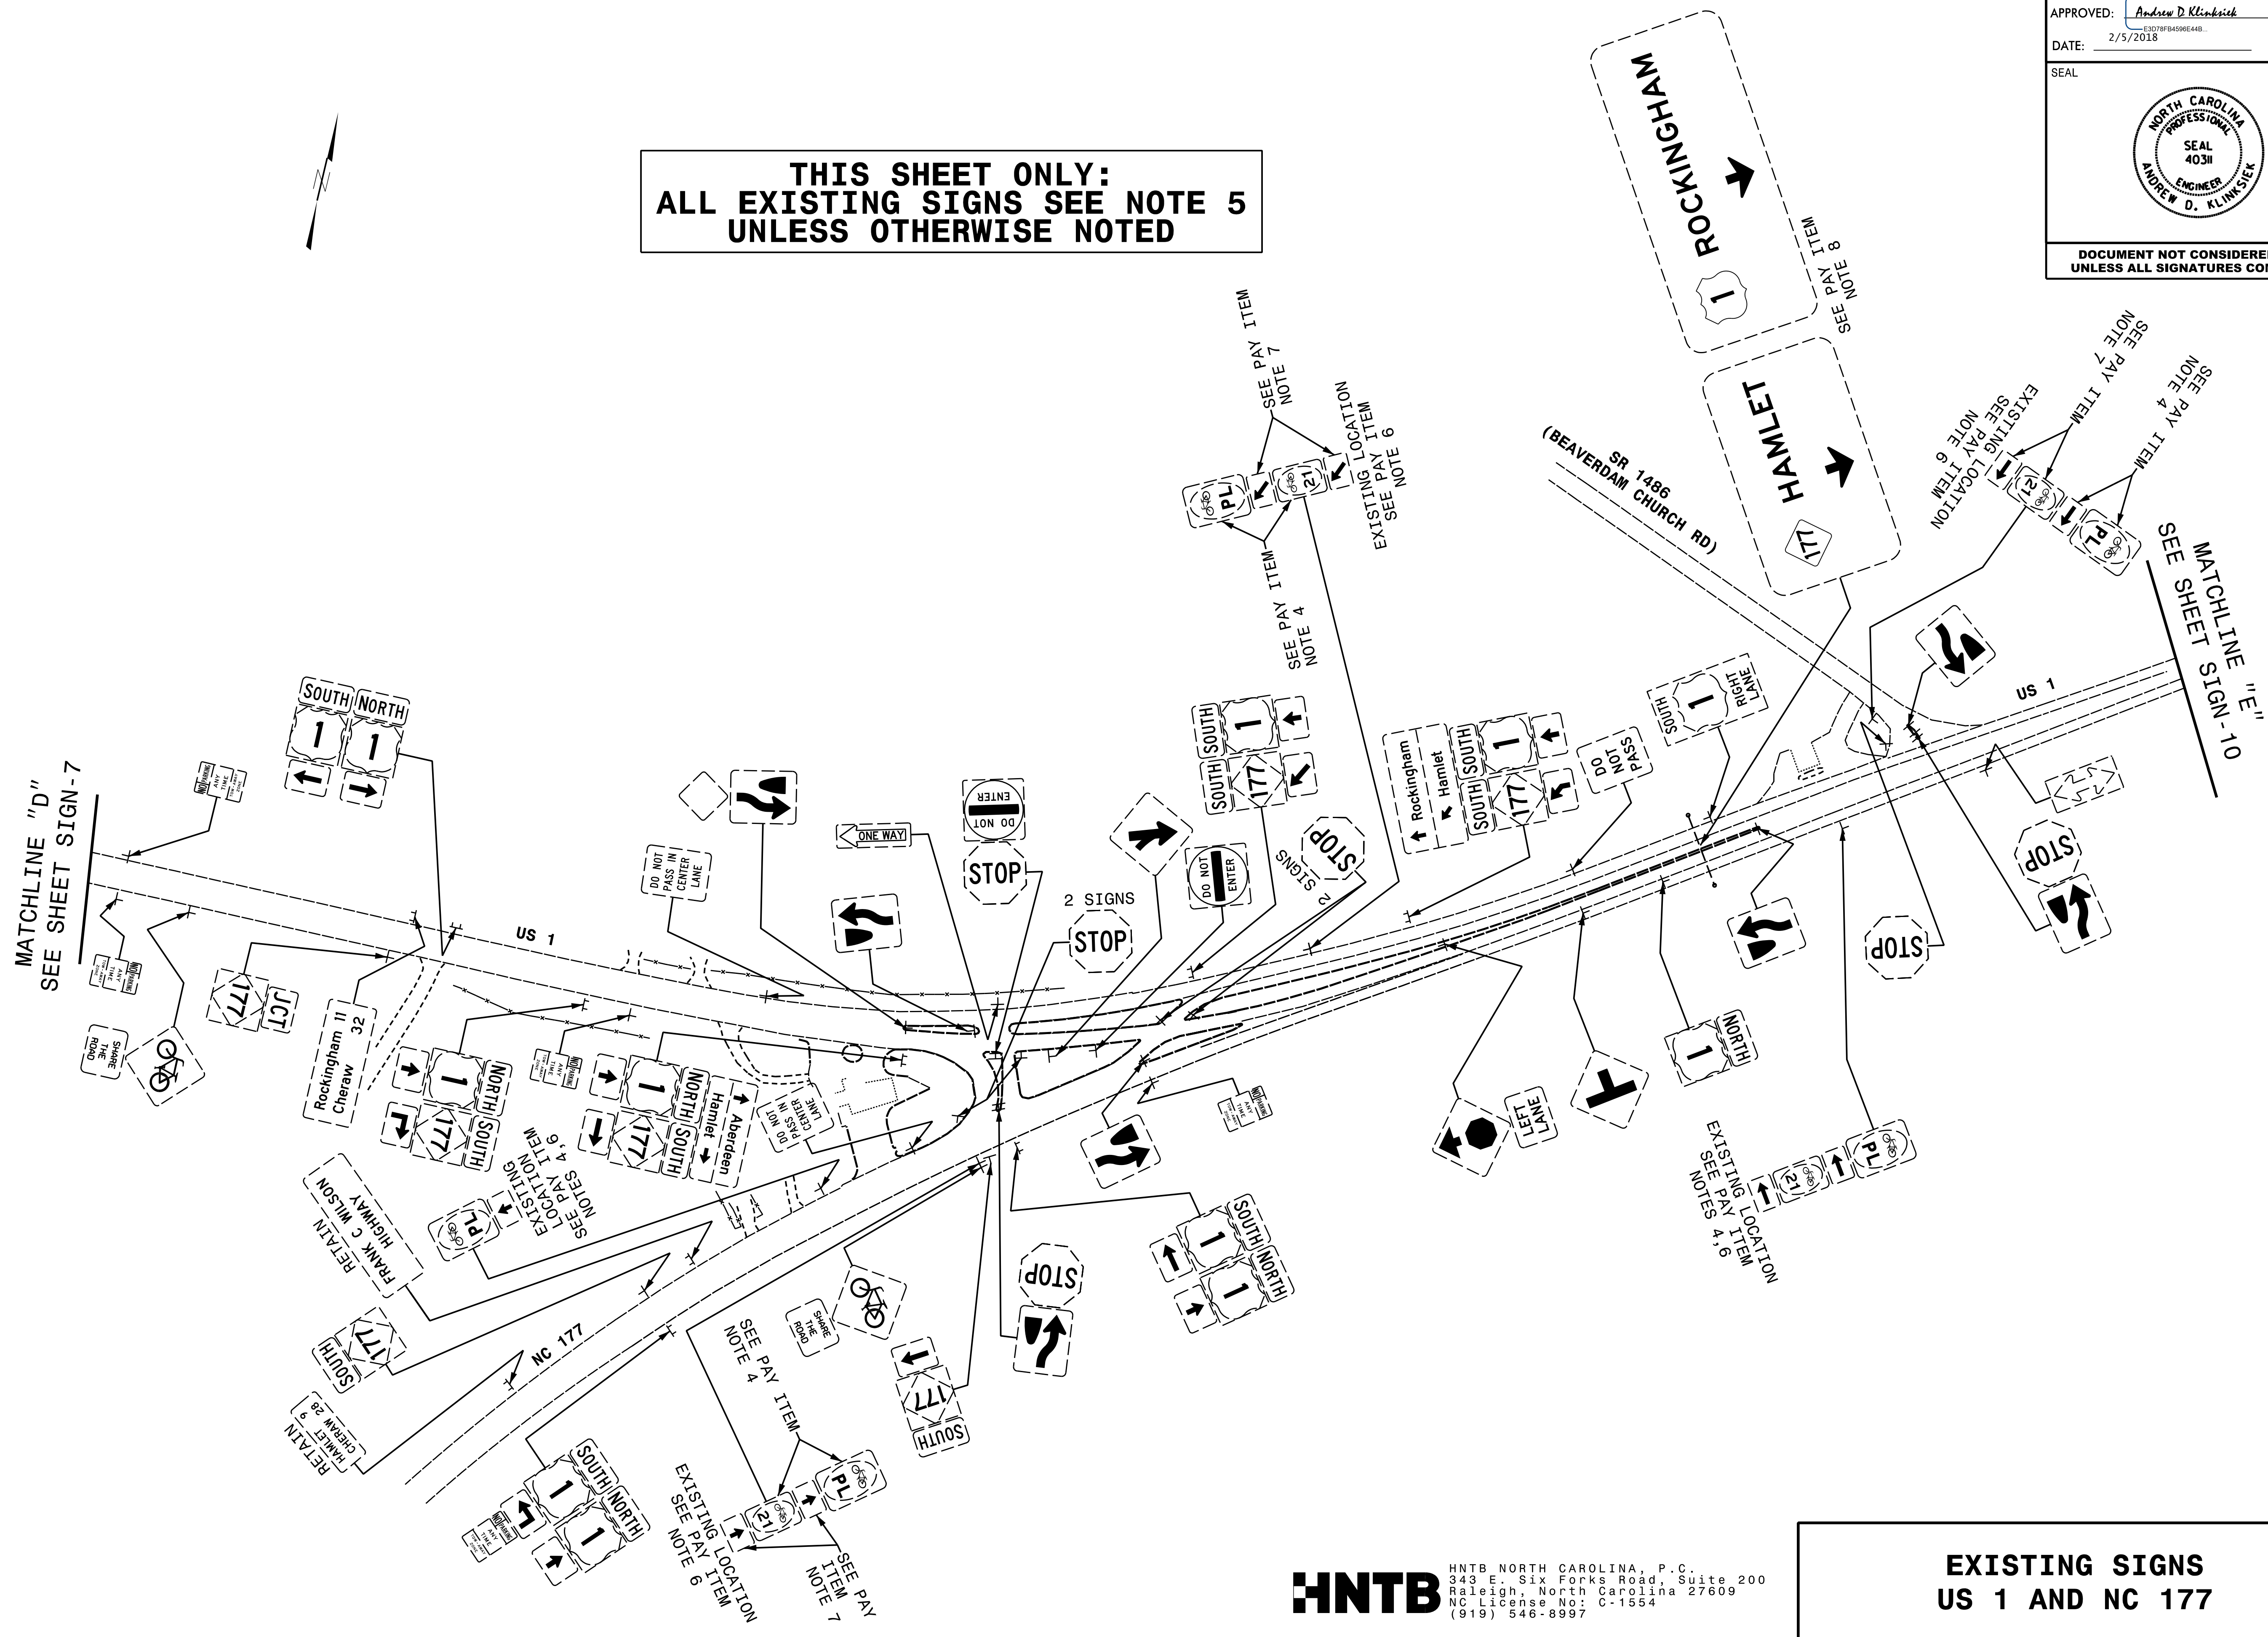


TIP NO. R-2501C	SHEET NO. SIGN-8
APPROVED: <i>Andrew D. Kleinbeck</i> E3078F8459E44B	
DATE: 2/5/2018	
SEAL	
	
DOCUMENT NOT CONSIDERED FINAL UNLESS ALL SIGNATURES COMPLETED	

**THIS SHEET ONLY:
ALL EXISTING SIGNS SEE NOTE 5
UNLESS OTHERWISE NOTED**



HNTB
 HNTB NORTH CAROLINA, P.C.
 343 E. Six Forks Road, Suite 200
 Raleigh, North Carolina 27609
 NC License No: C-1554
 (919) 546-8997

**EXISTING SIGNS
US 1 AND NC 177**