
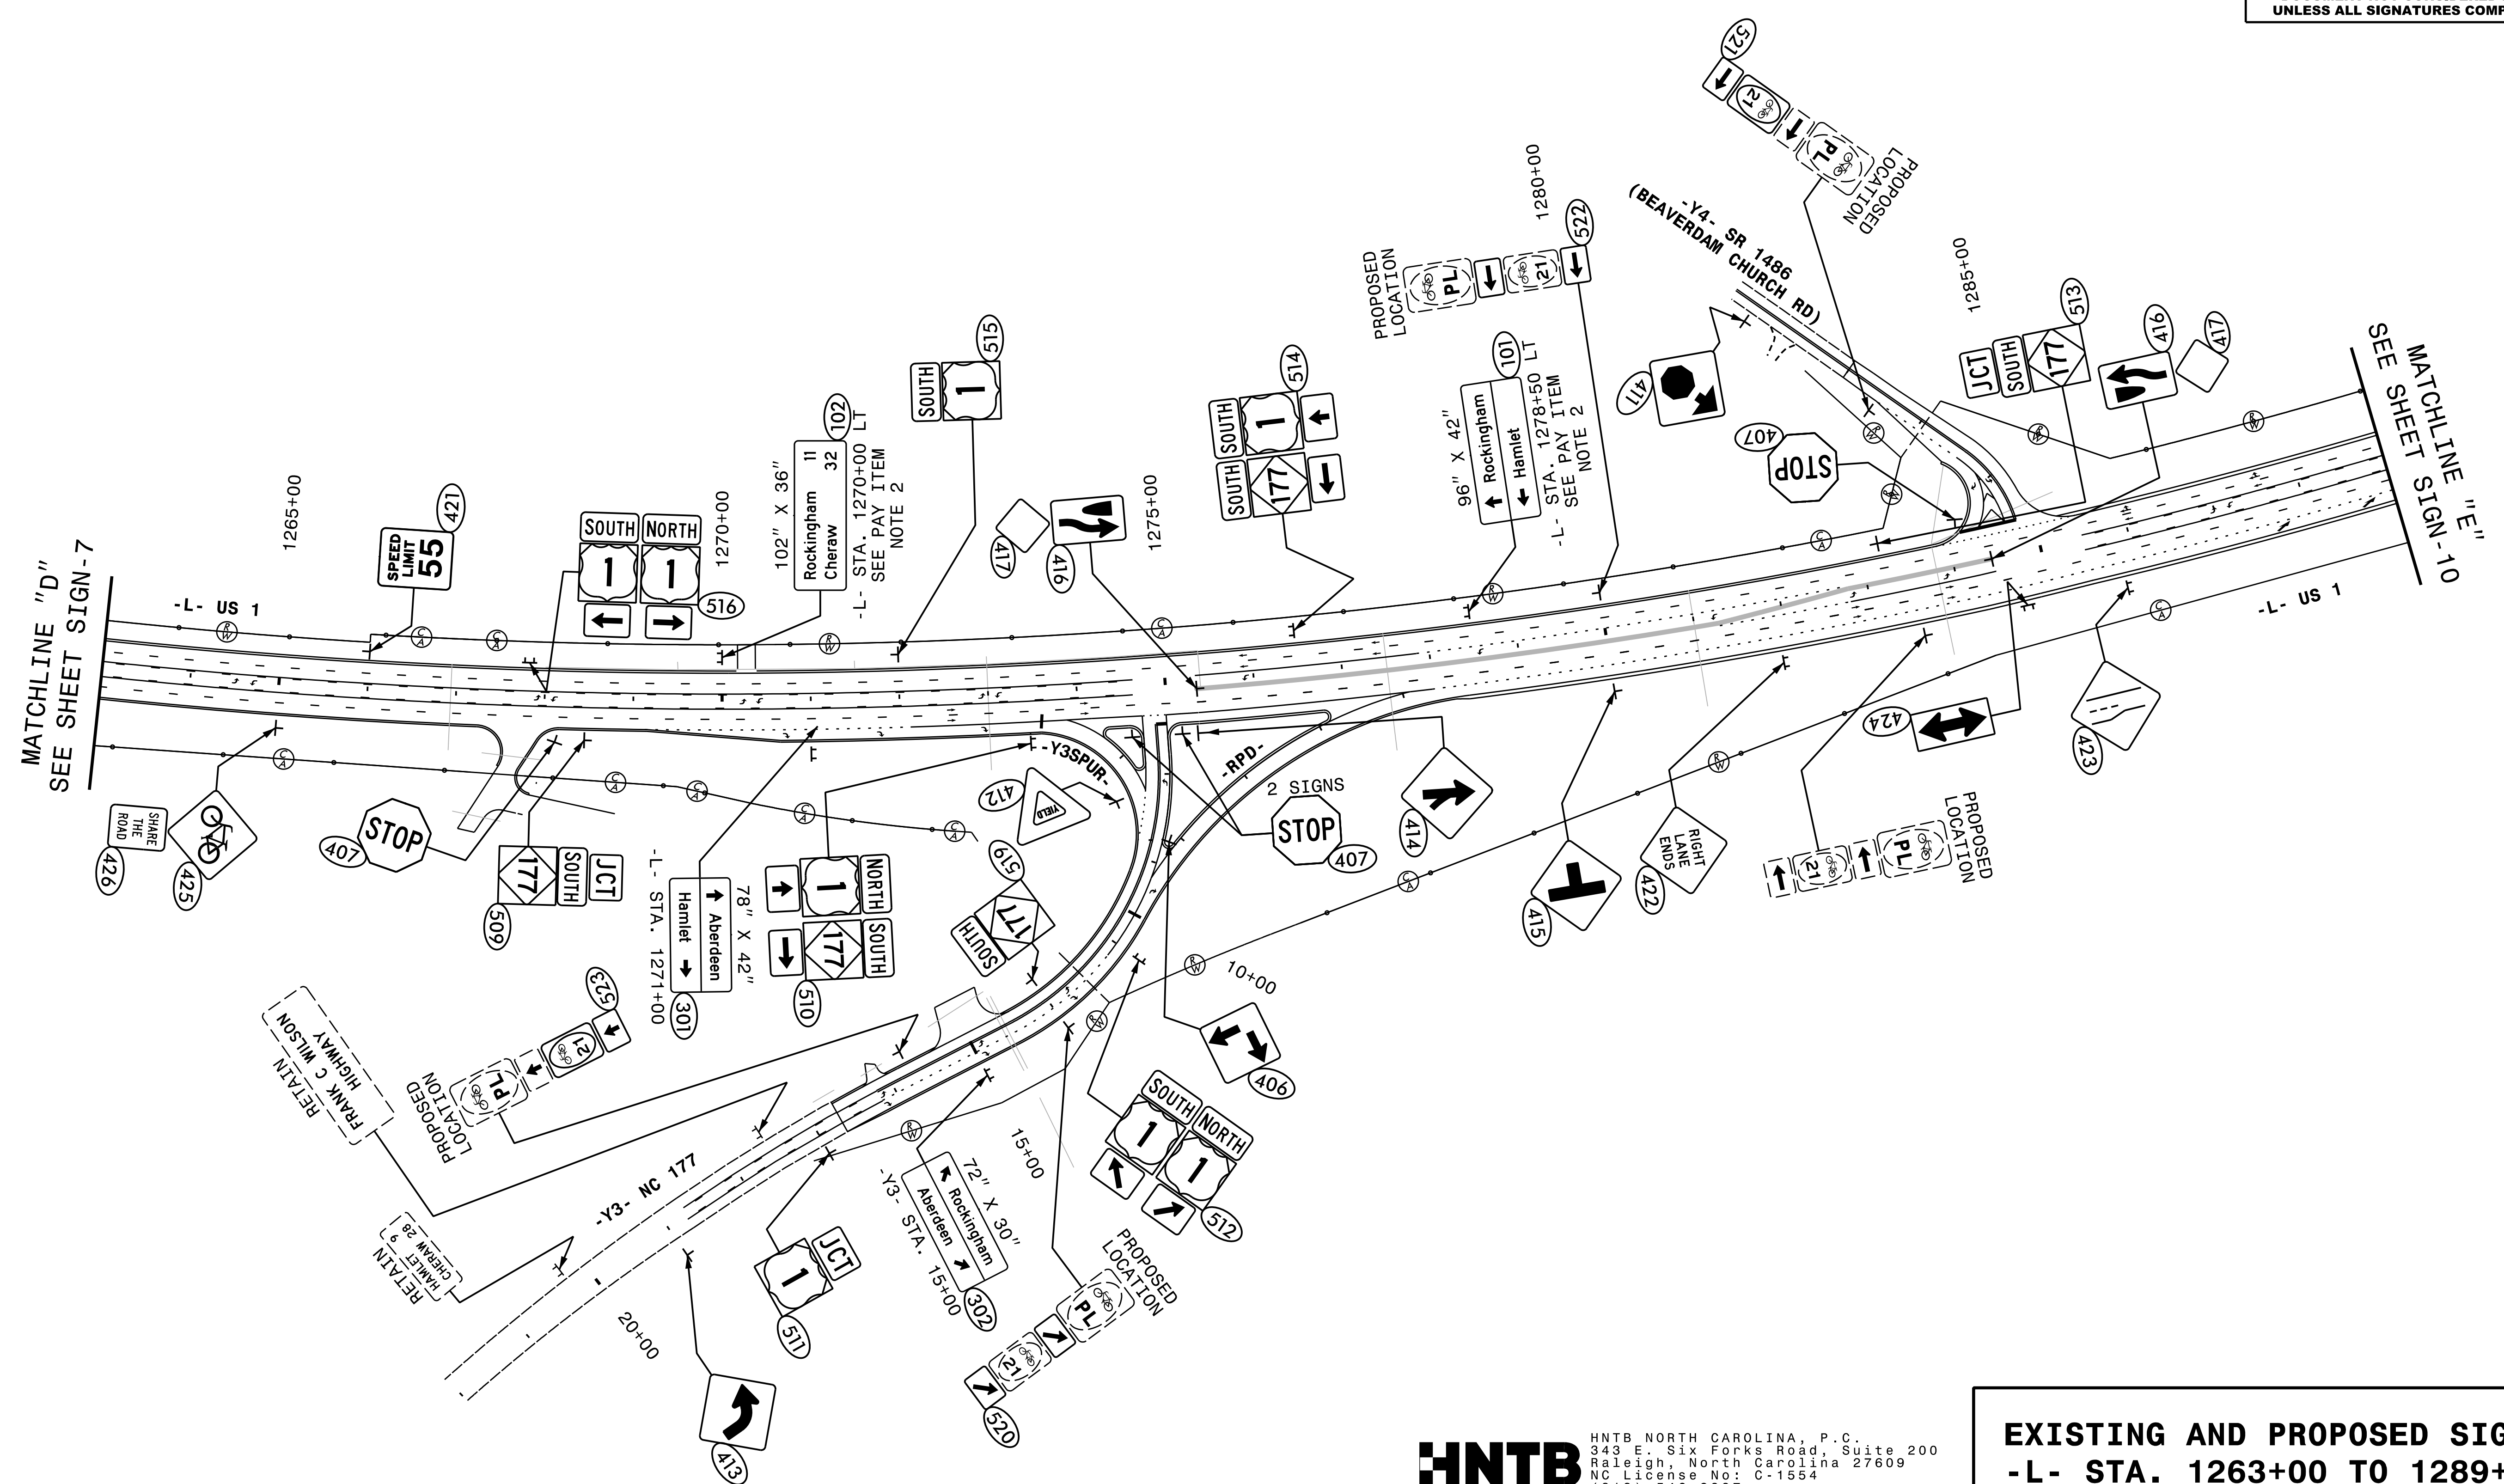


TIP NO. R-2501C	SHEET NO. SIGN-9
APPROVED: <i>Andrew D. Kleinbeck</i> E3078F8459E44B	
DATE: 2/5/2018	
SEAL	
	
DOCUMENT NOT CONSIDERED FINAL UNLESS ALL SIGNATURES COMPLETED	



**HNTB**  
 HNTB NORTH CAROLINA, P.C.  
 343 E. Six Forks Road, Suite 200  
 Raleigh, North Carolina 27609  
 NC License No: C-1554  
 (919) 546-8997

**EXISTING AND PROPOSED SIGNS  
 -L- STA. 1263+00 TO 1289+00**