


8/23/99

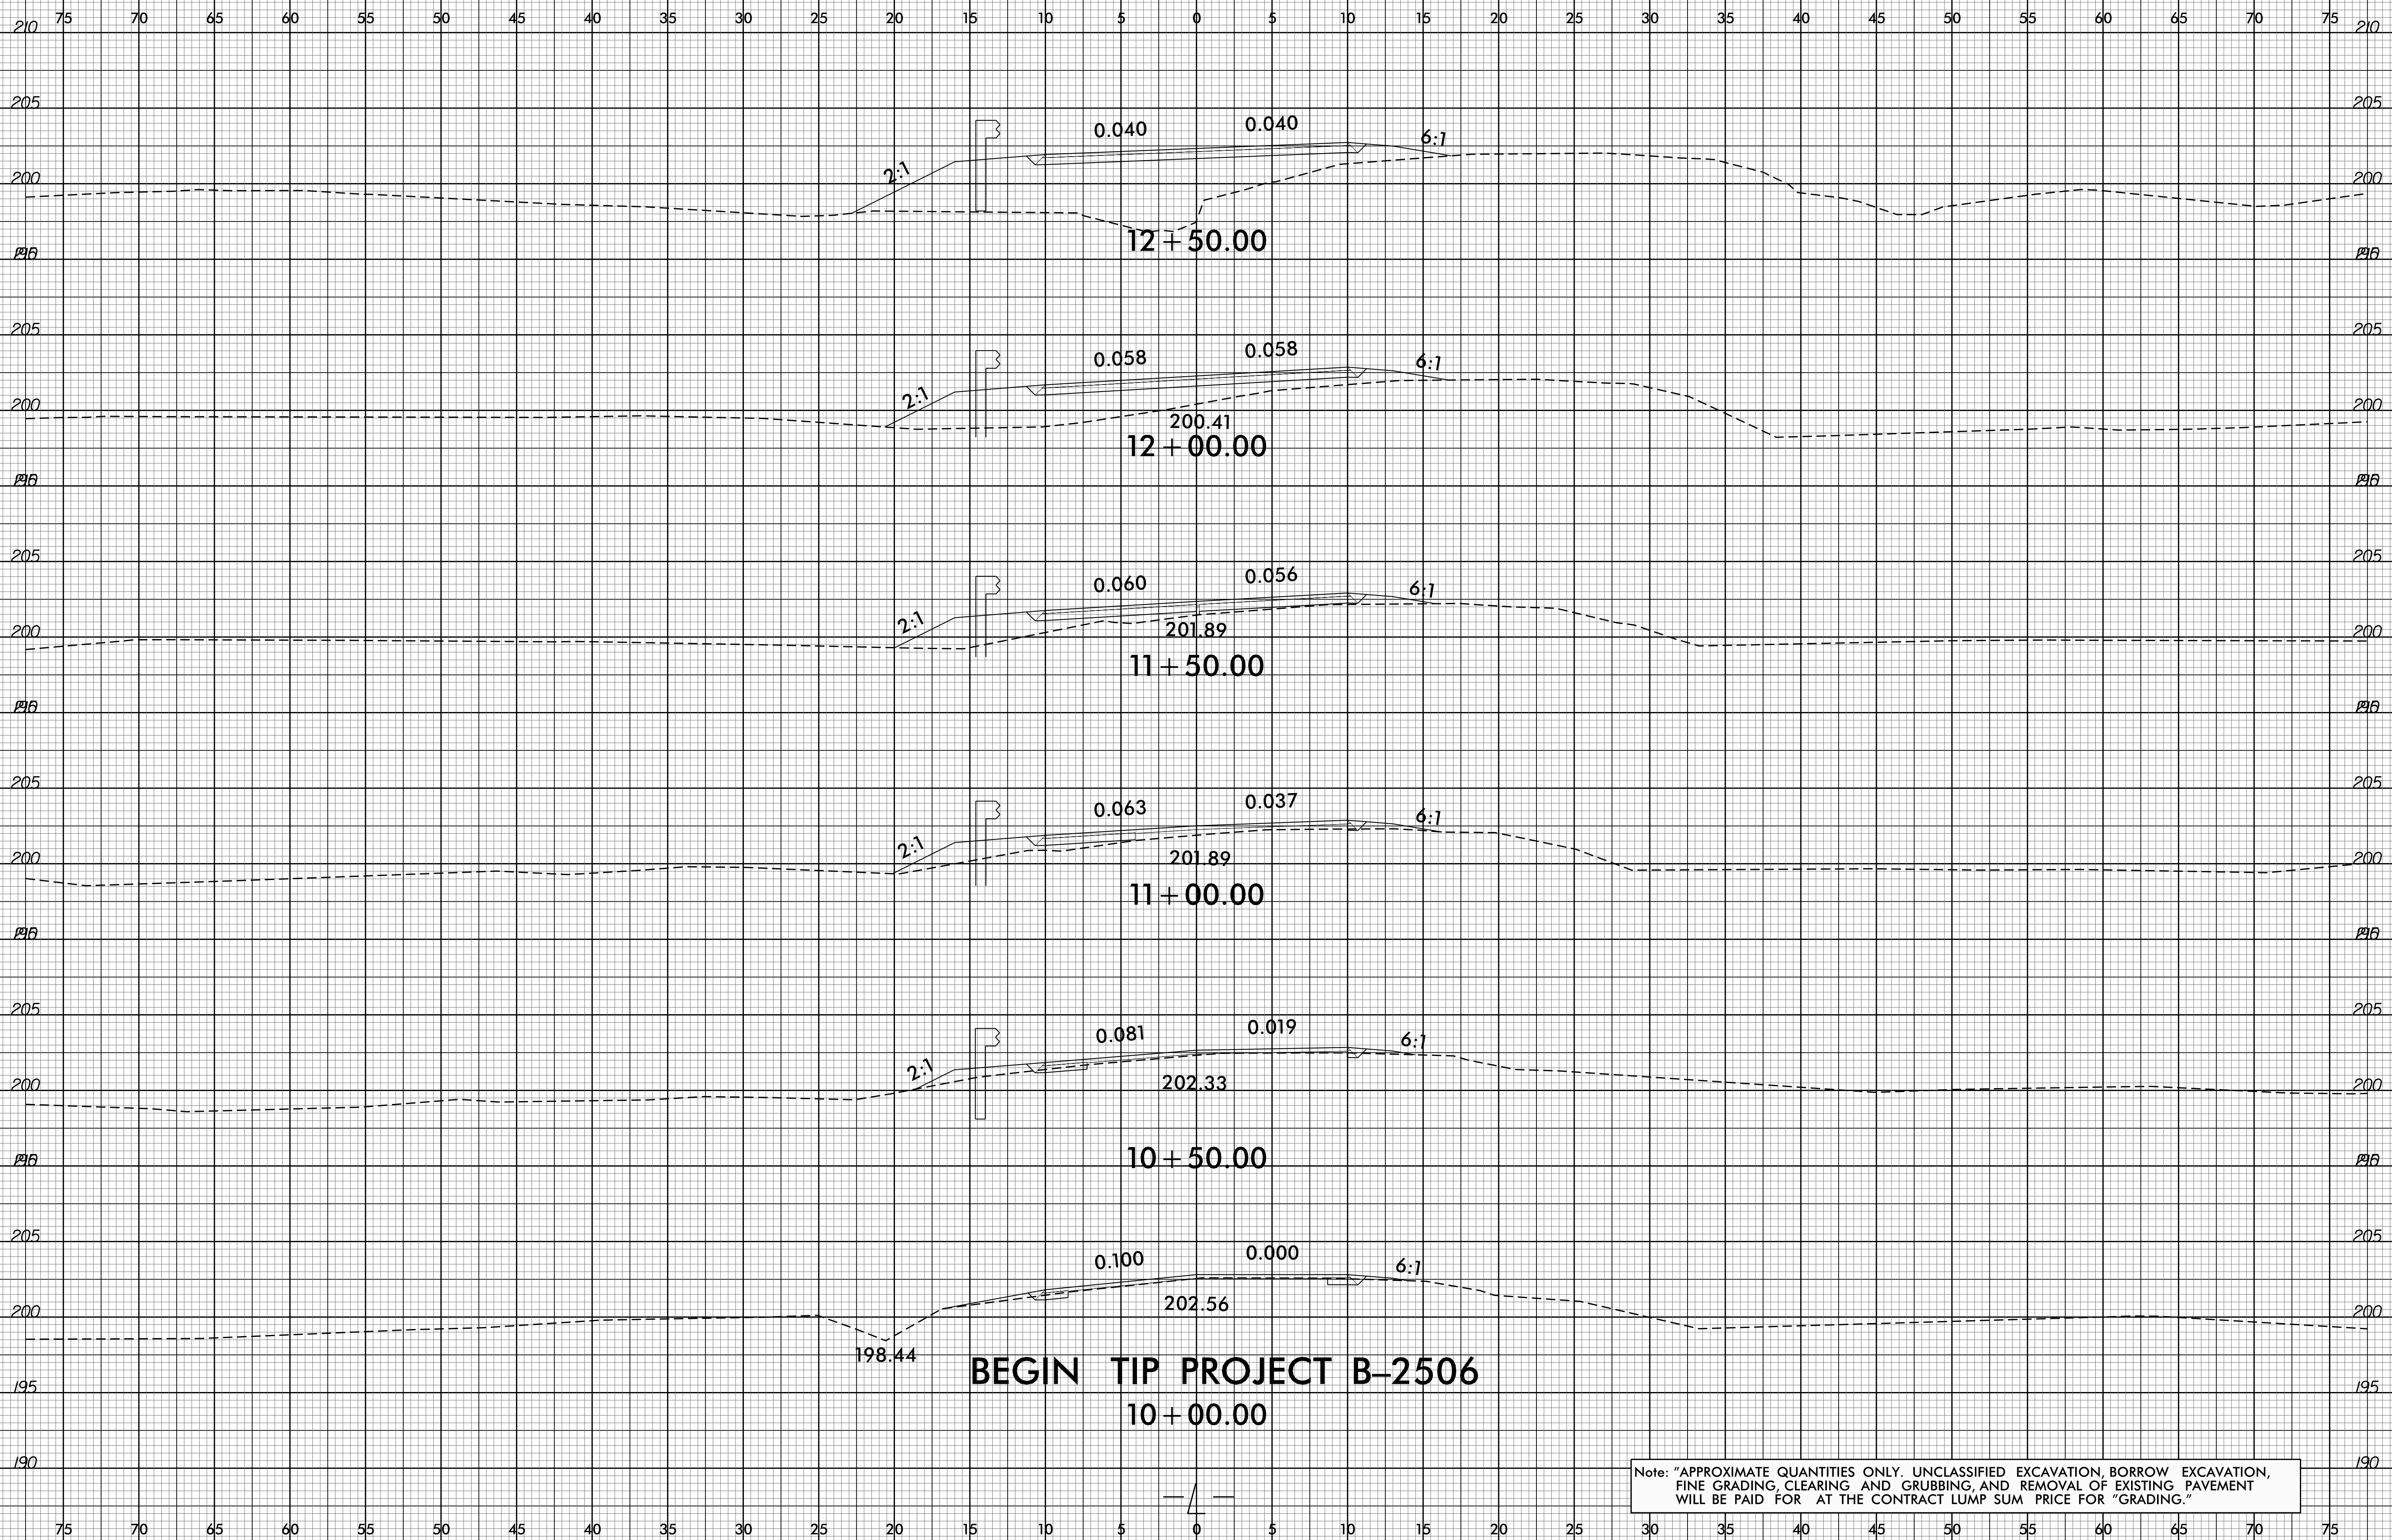

BEGIN TIP PROJECT B-2506
10 + 00.00

Note: "APPROXIMATE QUANTITIES ONLY. UNCLASSIFIED EXCAVATION, BORROW EXCAVATION, FINE GRADING, CLEARING AND GRUBBING, AND REMOVAL OF EXISTING PAVEMENT WILL BE PAID FOR AT THE CONTRACT LUMP SUM PRICE FOR "GRADING."

29-JUN-2016 13:58
P:\Projects\B-2506\B-2506_Plan.dgn