


**This electronic collection of documents is provided
for the convenience of the user
and is Not a Certified Document –**

**The documents contained herein were originally issued
and sealed by the individuals whose names and license
numbers appear on each page, on the dates appearing
with their signature on that page.**


**This file or an individual page
shall not be considered a certified document.**

6/23/16

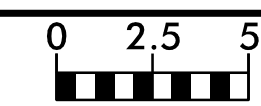

PROJ. REFERENCE NO.	SHEET NO.
B-5320	X-1

DOCUMENT NOT CONSIDERED FINAL
UNLESS ALL SIGNATURES COMPLETED

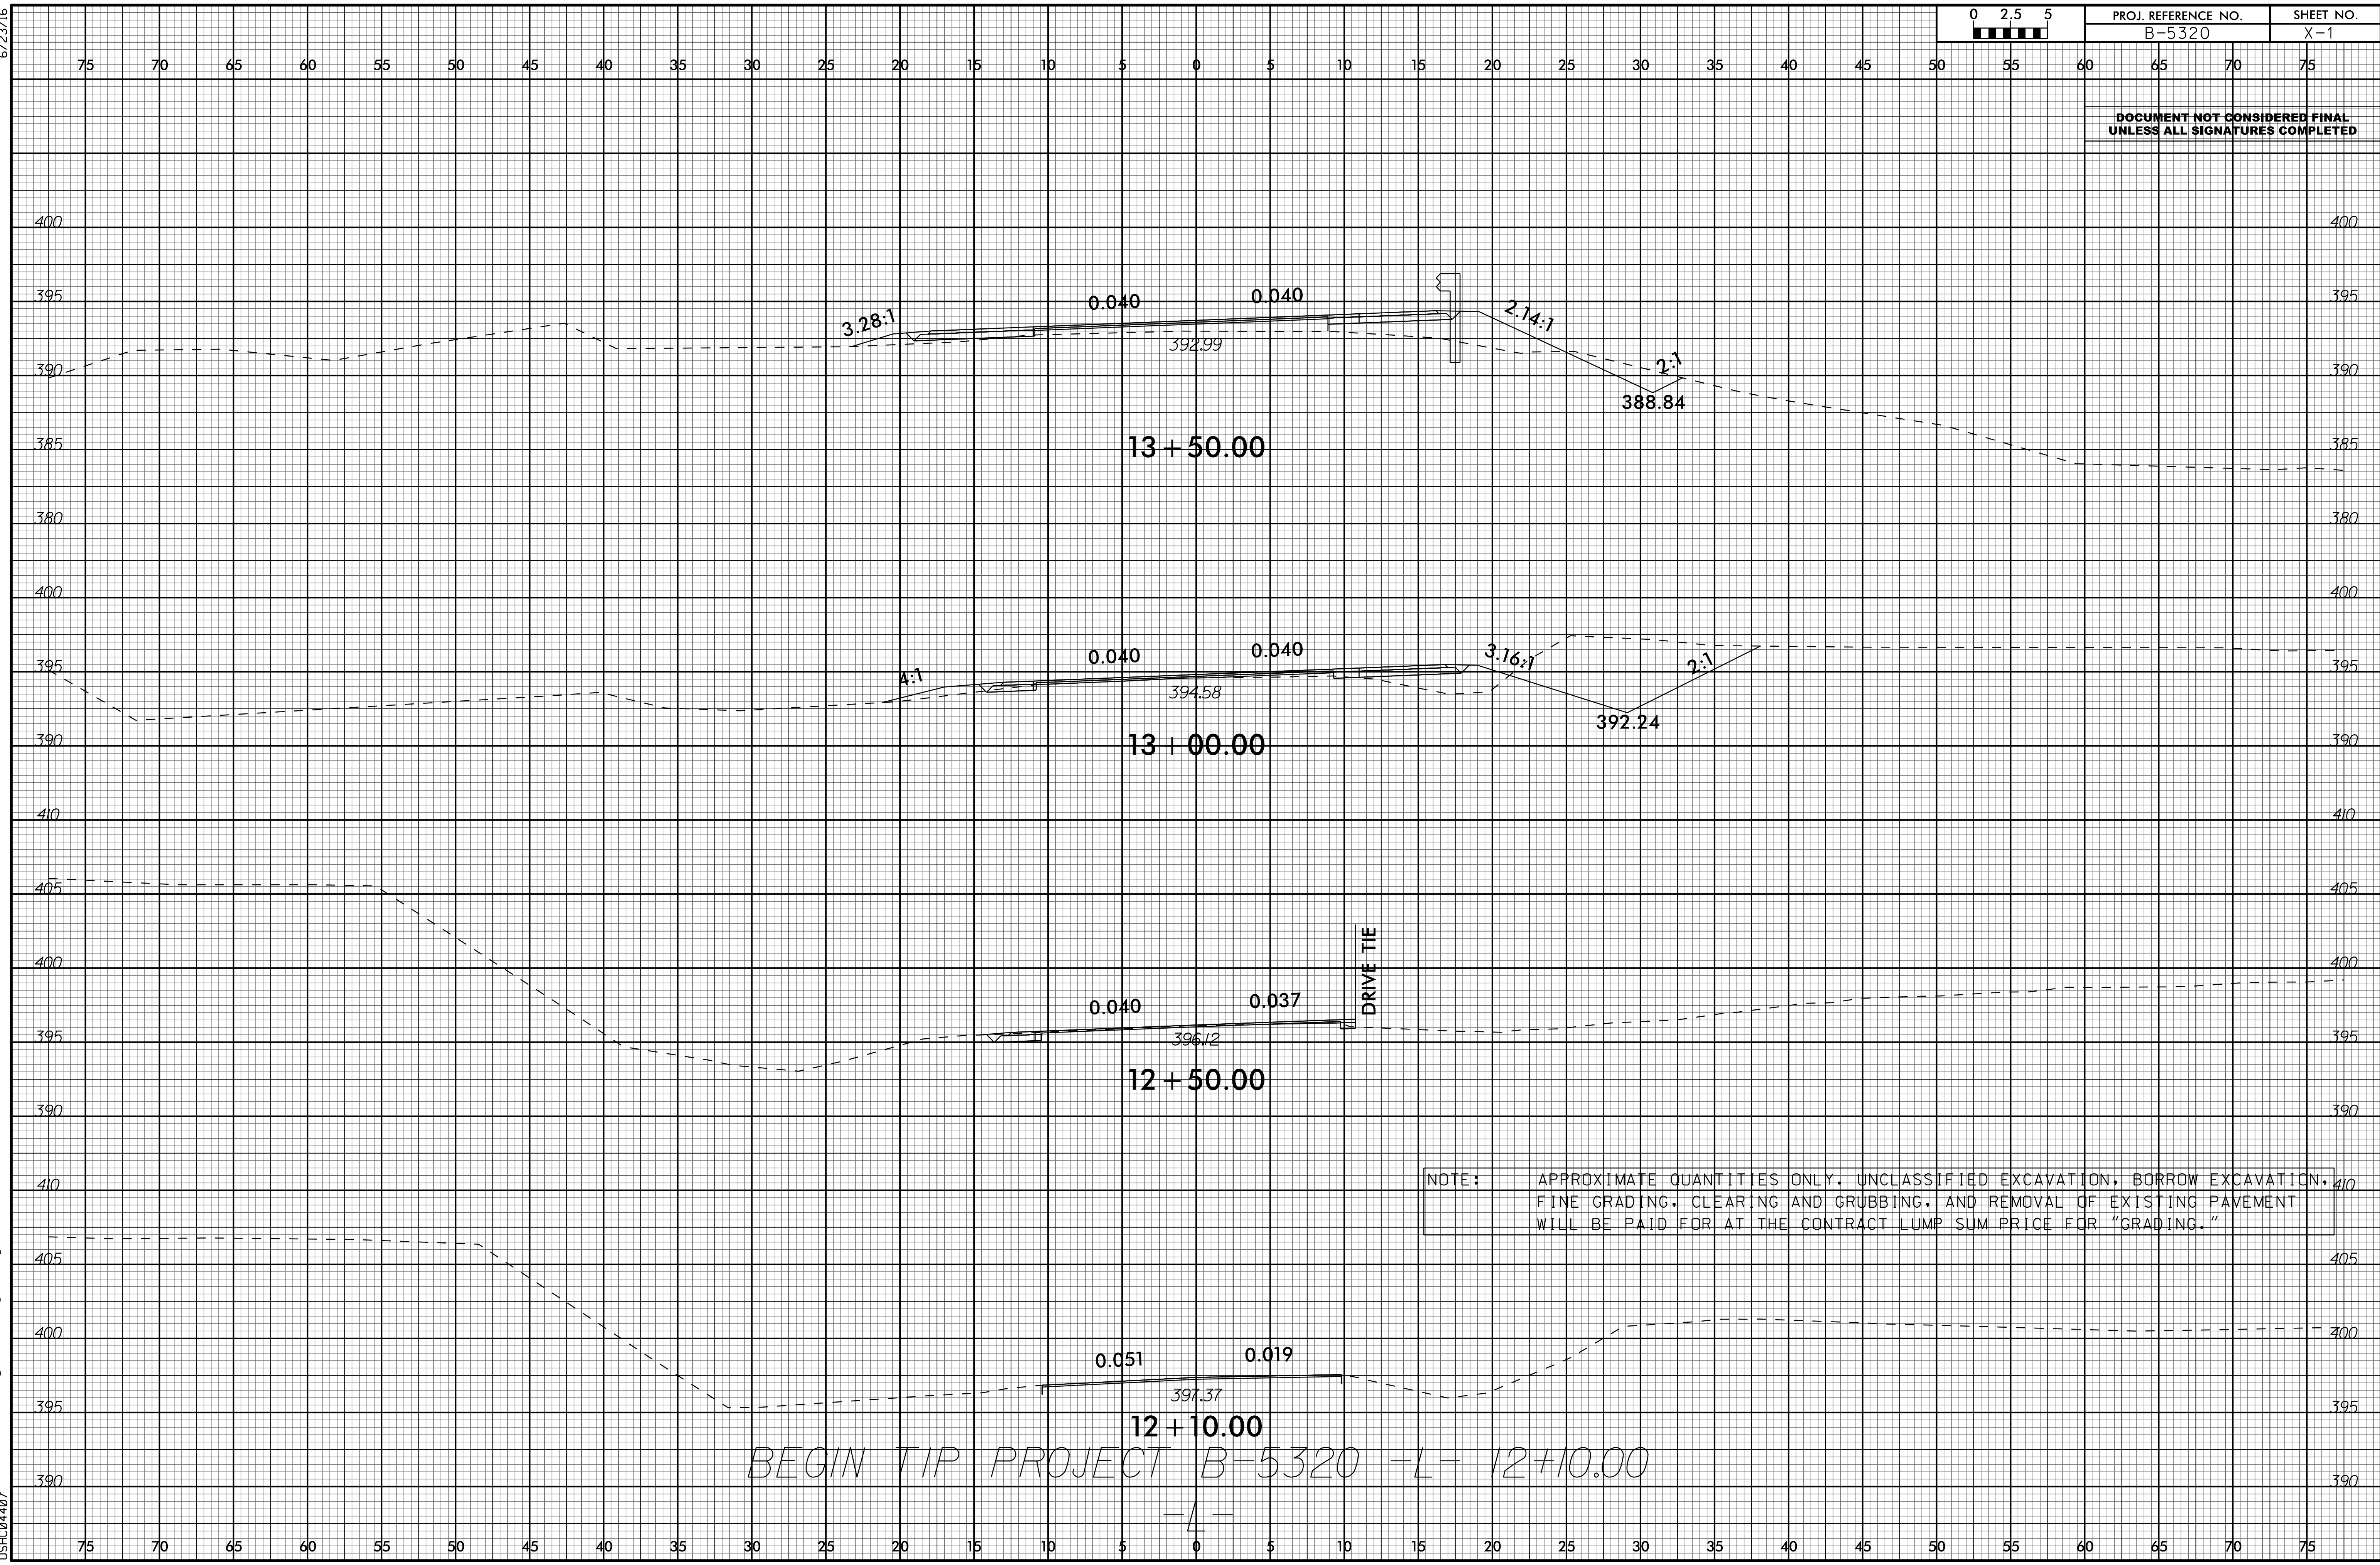


NOTE: APPROXIMATE QUANTITIES ONLY. UNCLASSIFIED EXCAVATION, BORROW EXCAVATION, FINE GRADING, CLEARING AND GRUBBING, AND REMOVAL OF EXISTING PAVEMENT WILL BE PAID FOR AT THE CONTRACT LUMP SUM PRICE FOR "GRADING."


BEGIN TIP PROJECT B-5320 -L- 12+10.00

2/14/2018
13:14:40
\\fs1\projects\Corridor-Modeling\B5320_L_Rdy_XPL.dgn

6/23/16

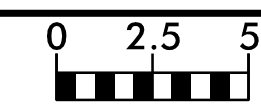


PROJ. REFERENCE NO.	SHEET NO.
B-5320	X-2

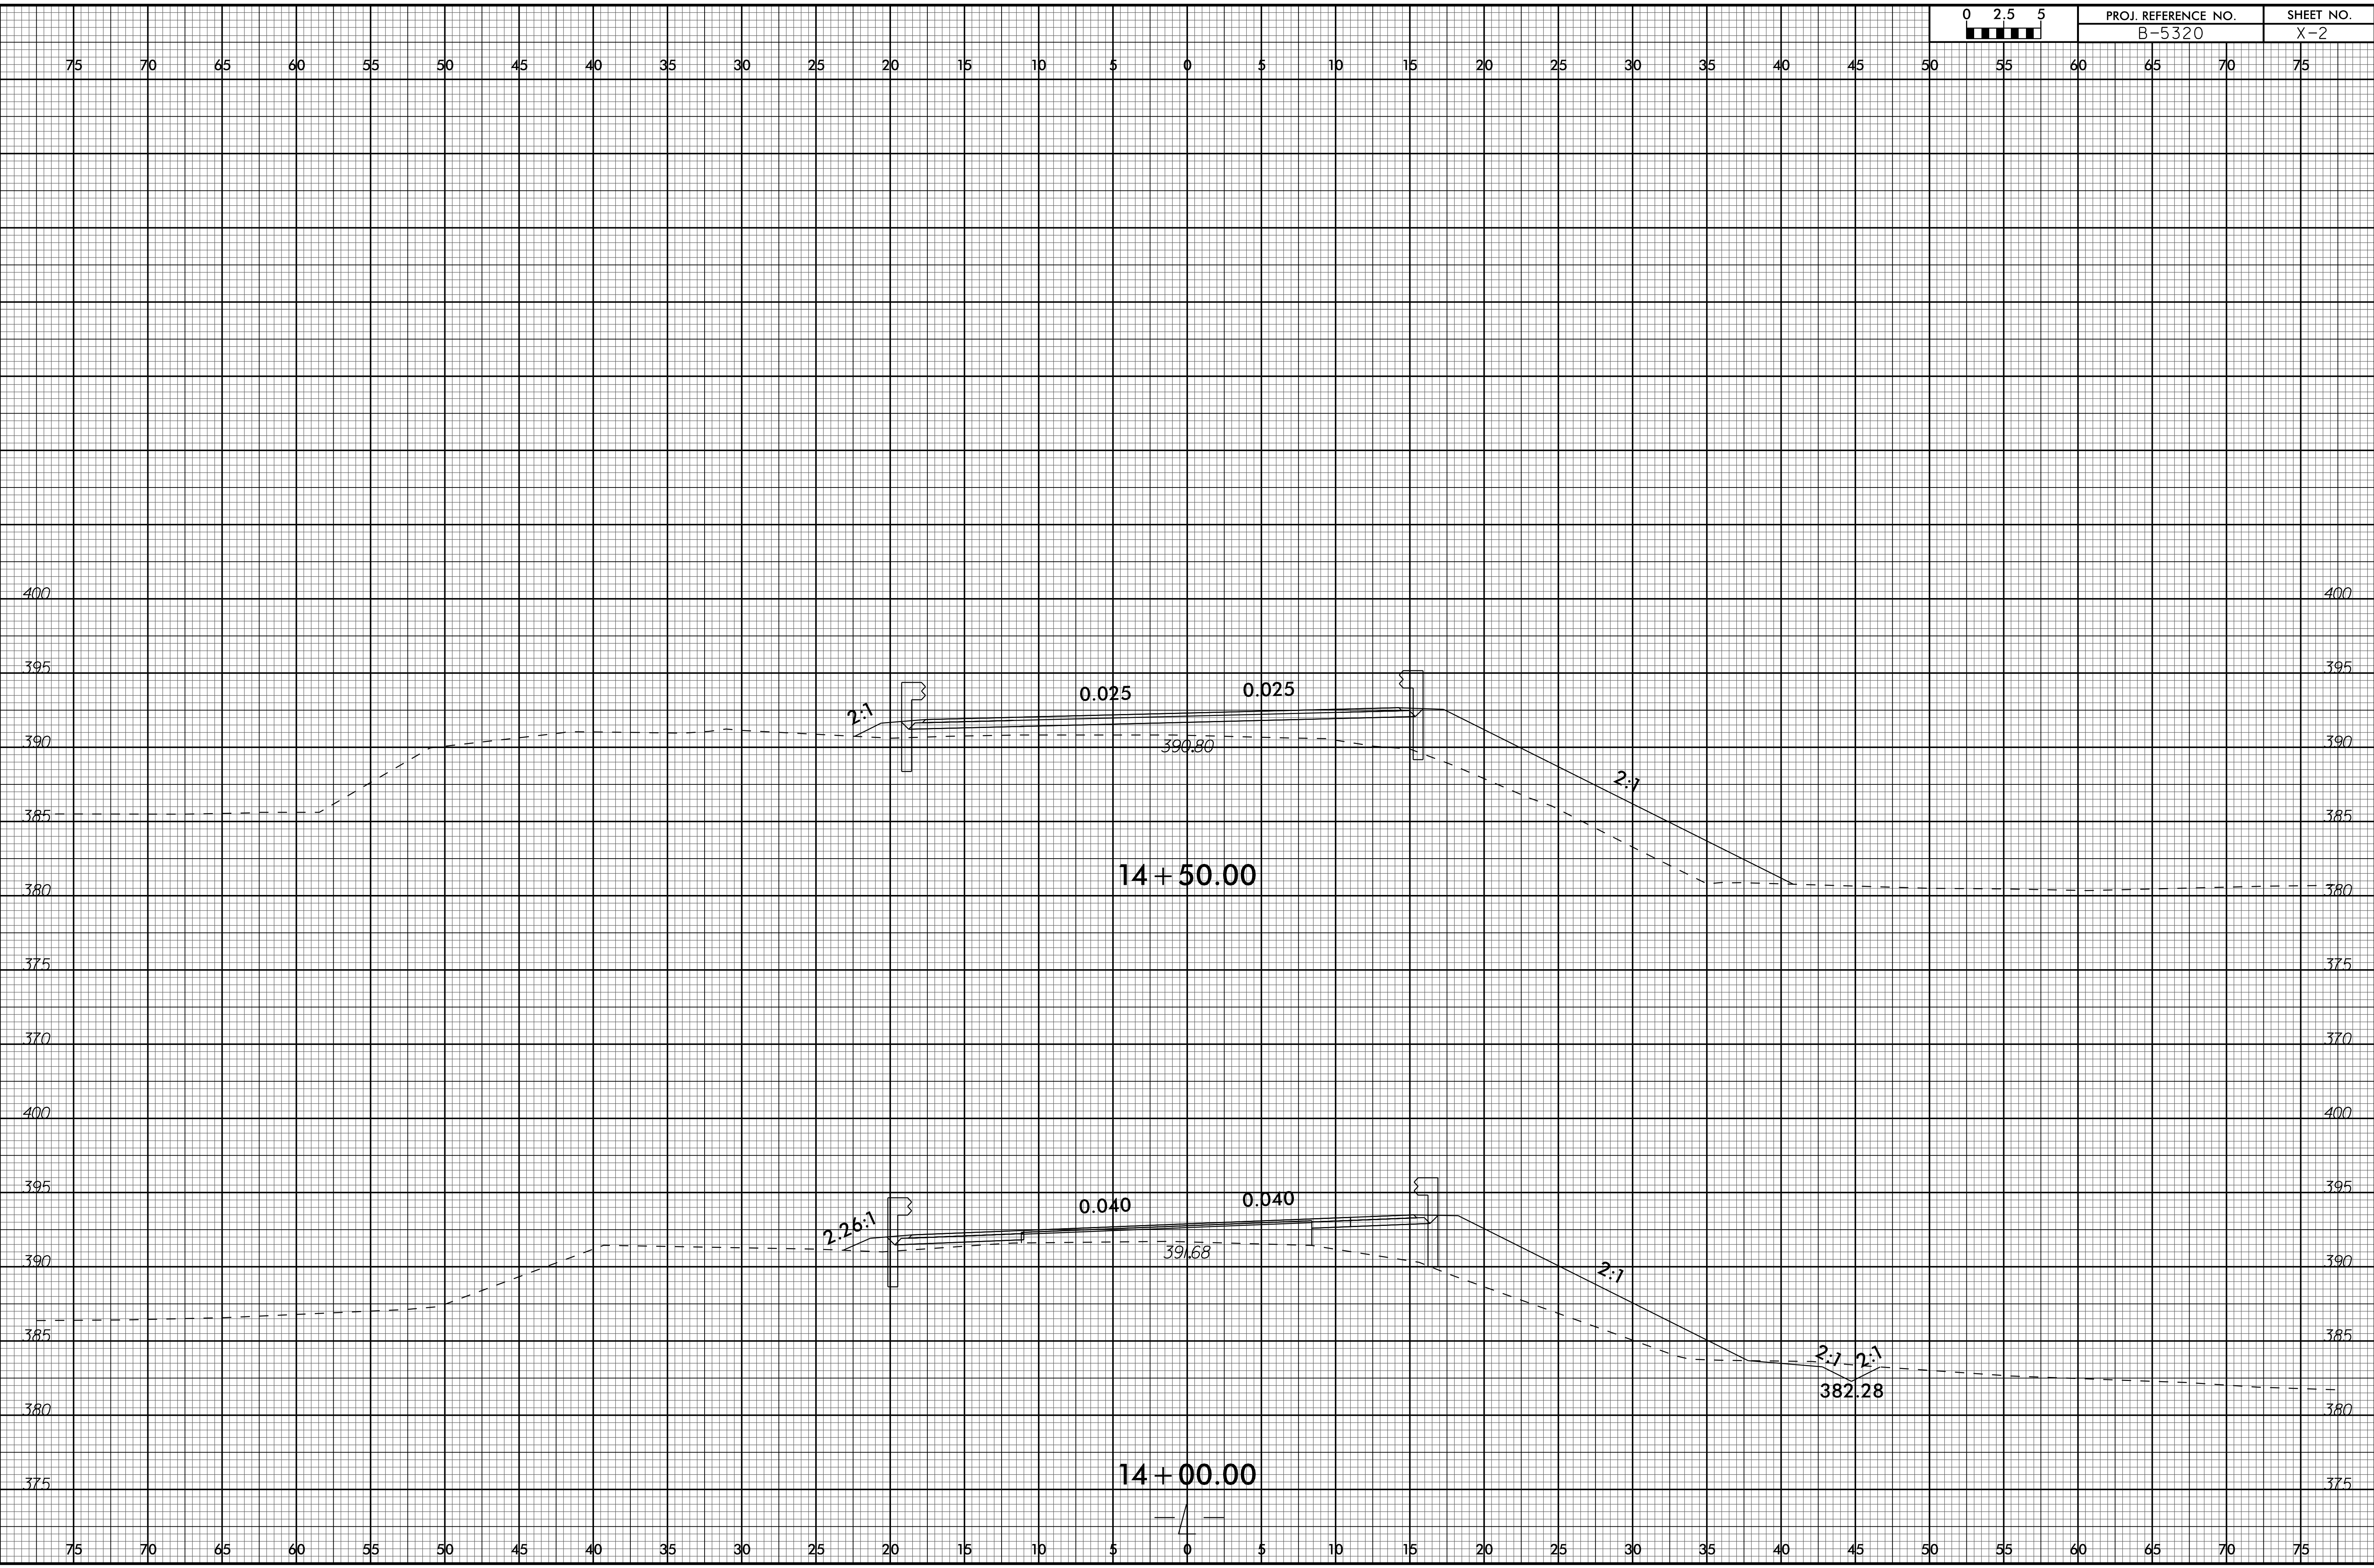


2/14/2018
 I:\Projects\Corridor-Modeling\B5320_Rdy_XPL.dgn
 13:00:40

6/23/16

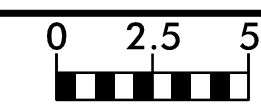

PROJ. REFERENCE NO.	SHEET NO.
B-5320	X-3

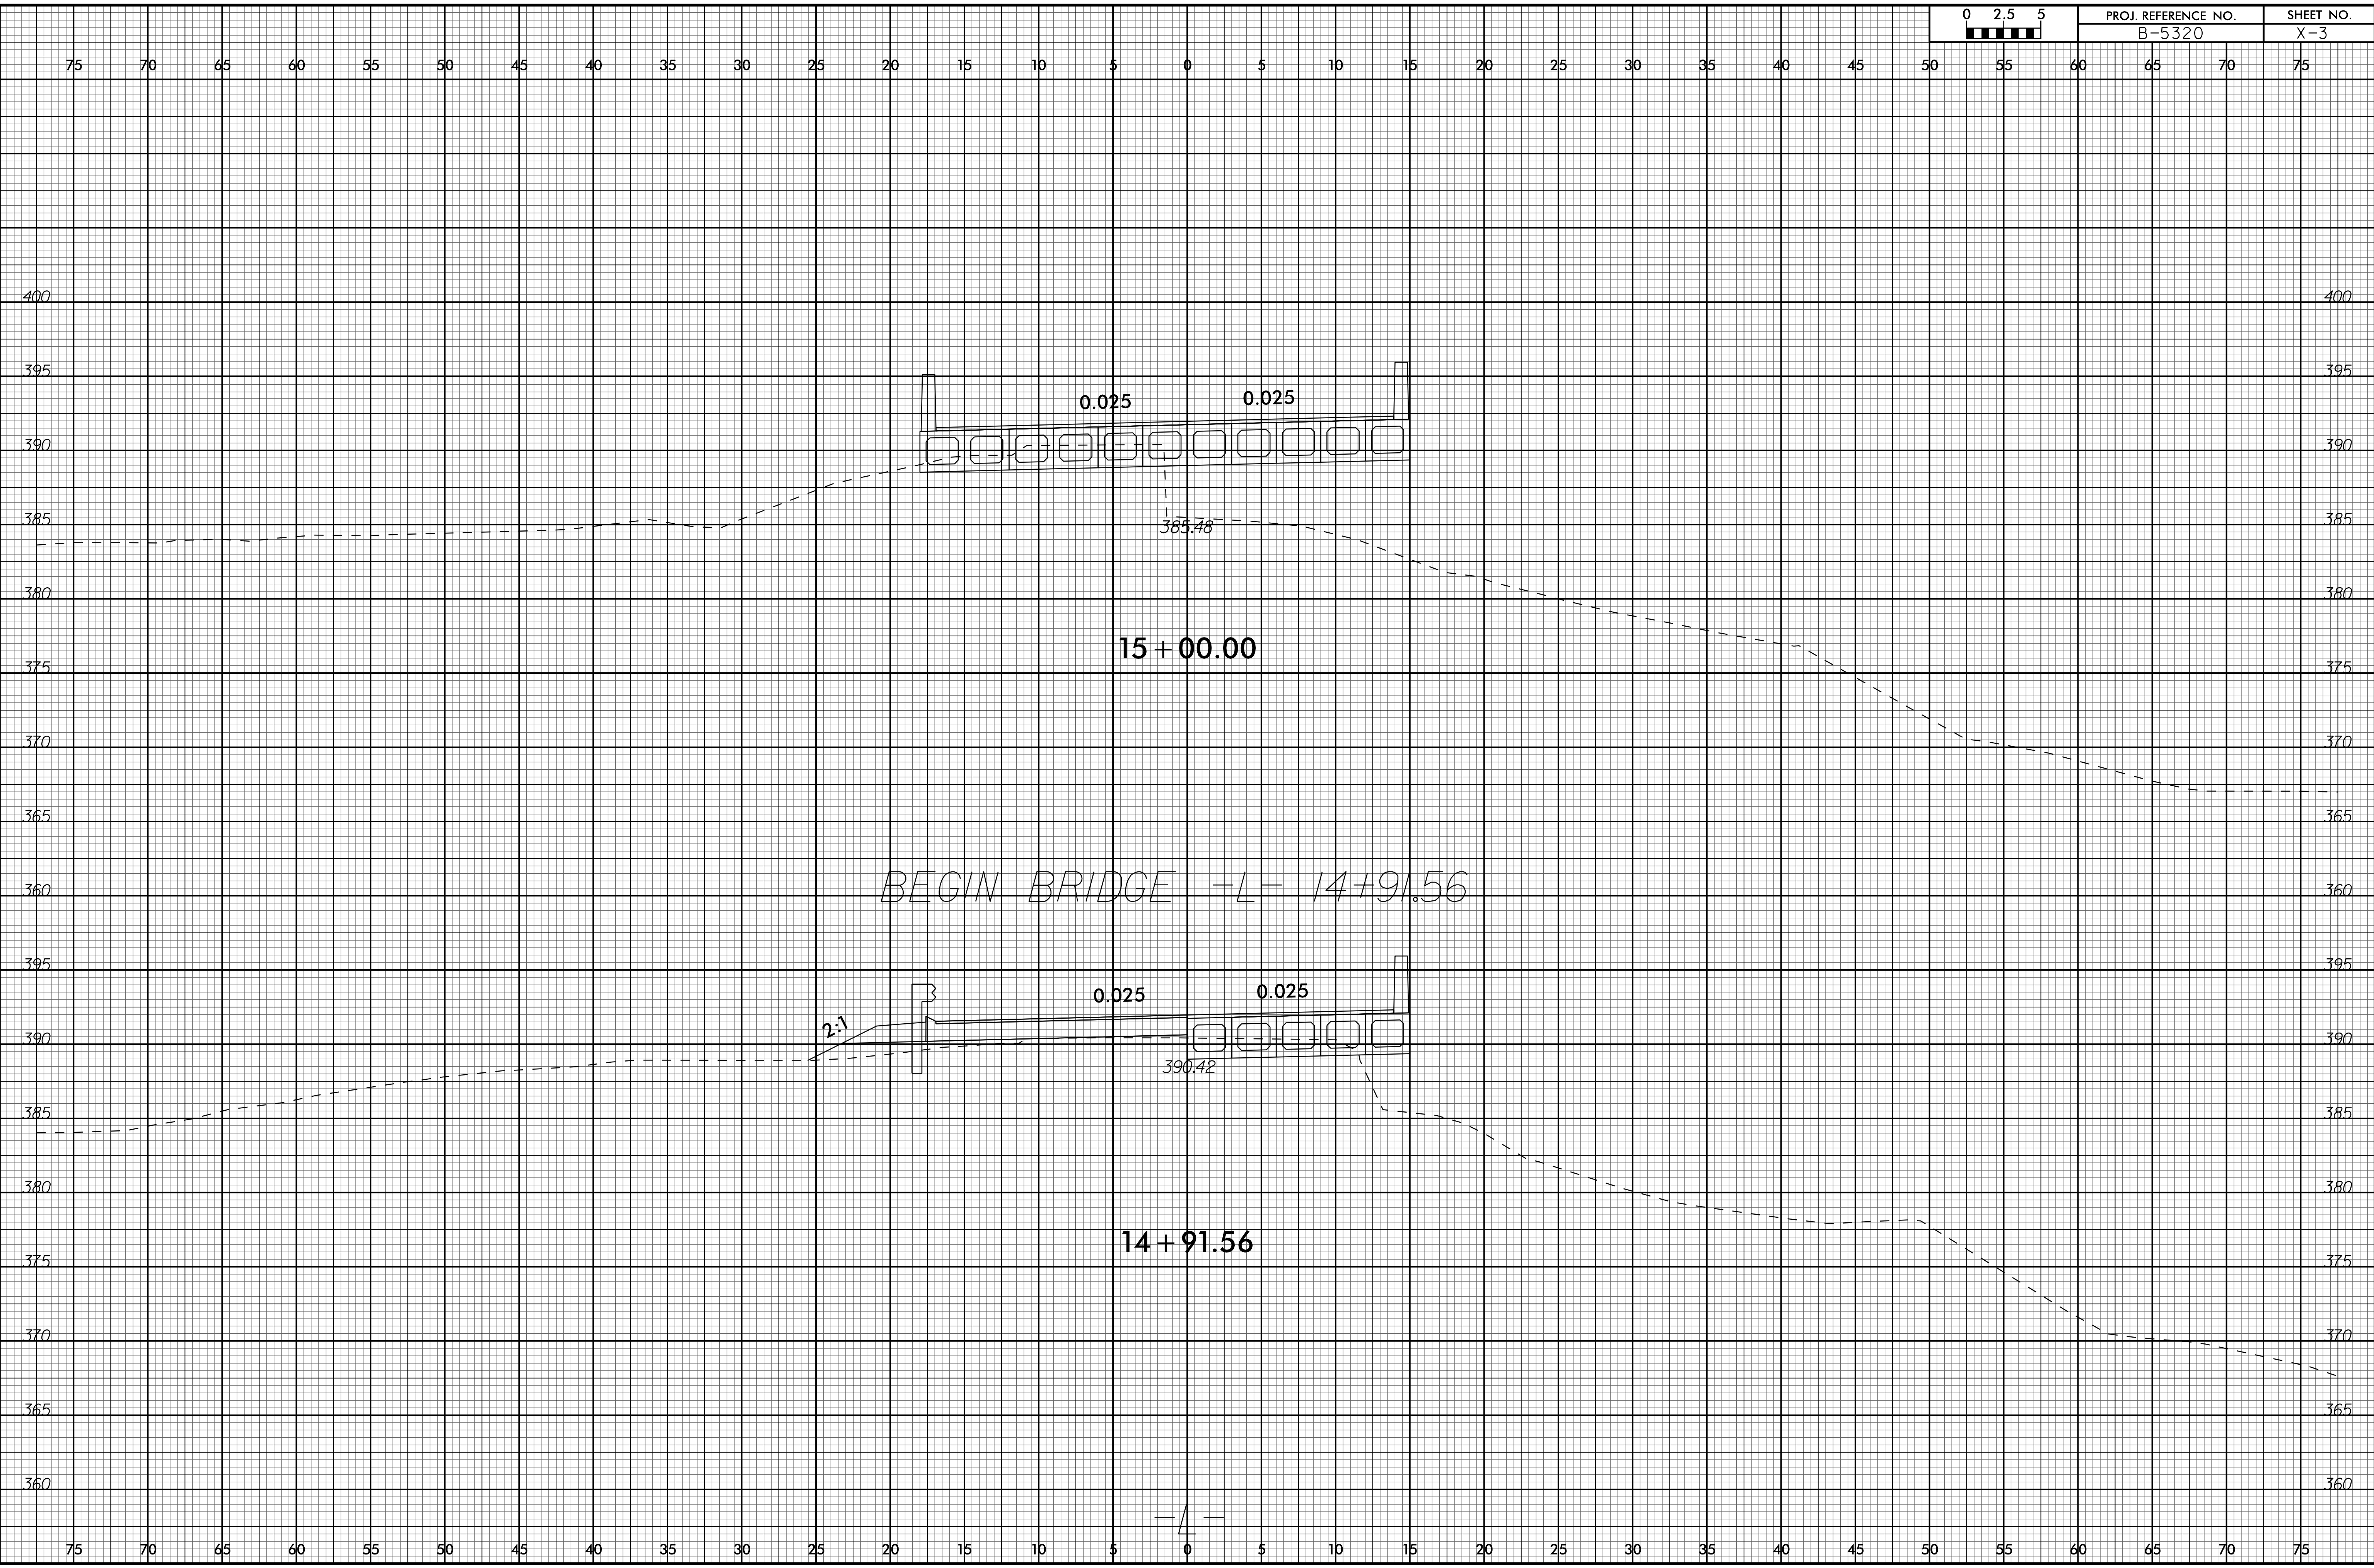

BEGIN BRIDGE = L = 14+91.56

15 + 00.00

14 + 91.56

2:1

0.025

0.025

0.025


0.025

385.78


390.42

2/14/2018
13:14:40
C:\ProgramData\Bentley\MapGuide\Corridor-Modeling\B5320_L_Rdy_XPL.dgn

6/23/16

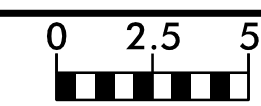


PROJ. REFERENCE NO.	SHEET NO.
B-5320	X-4

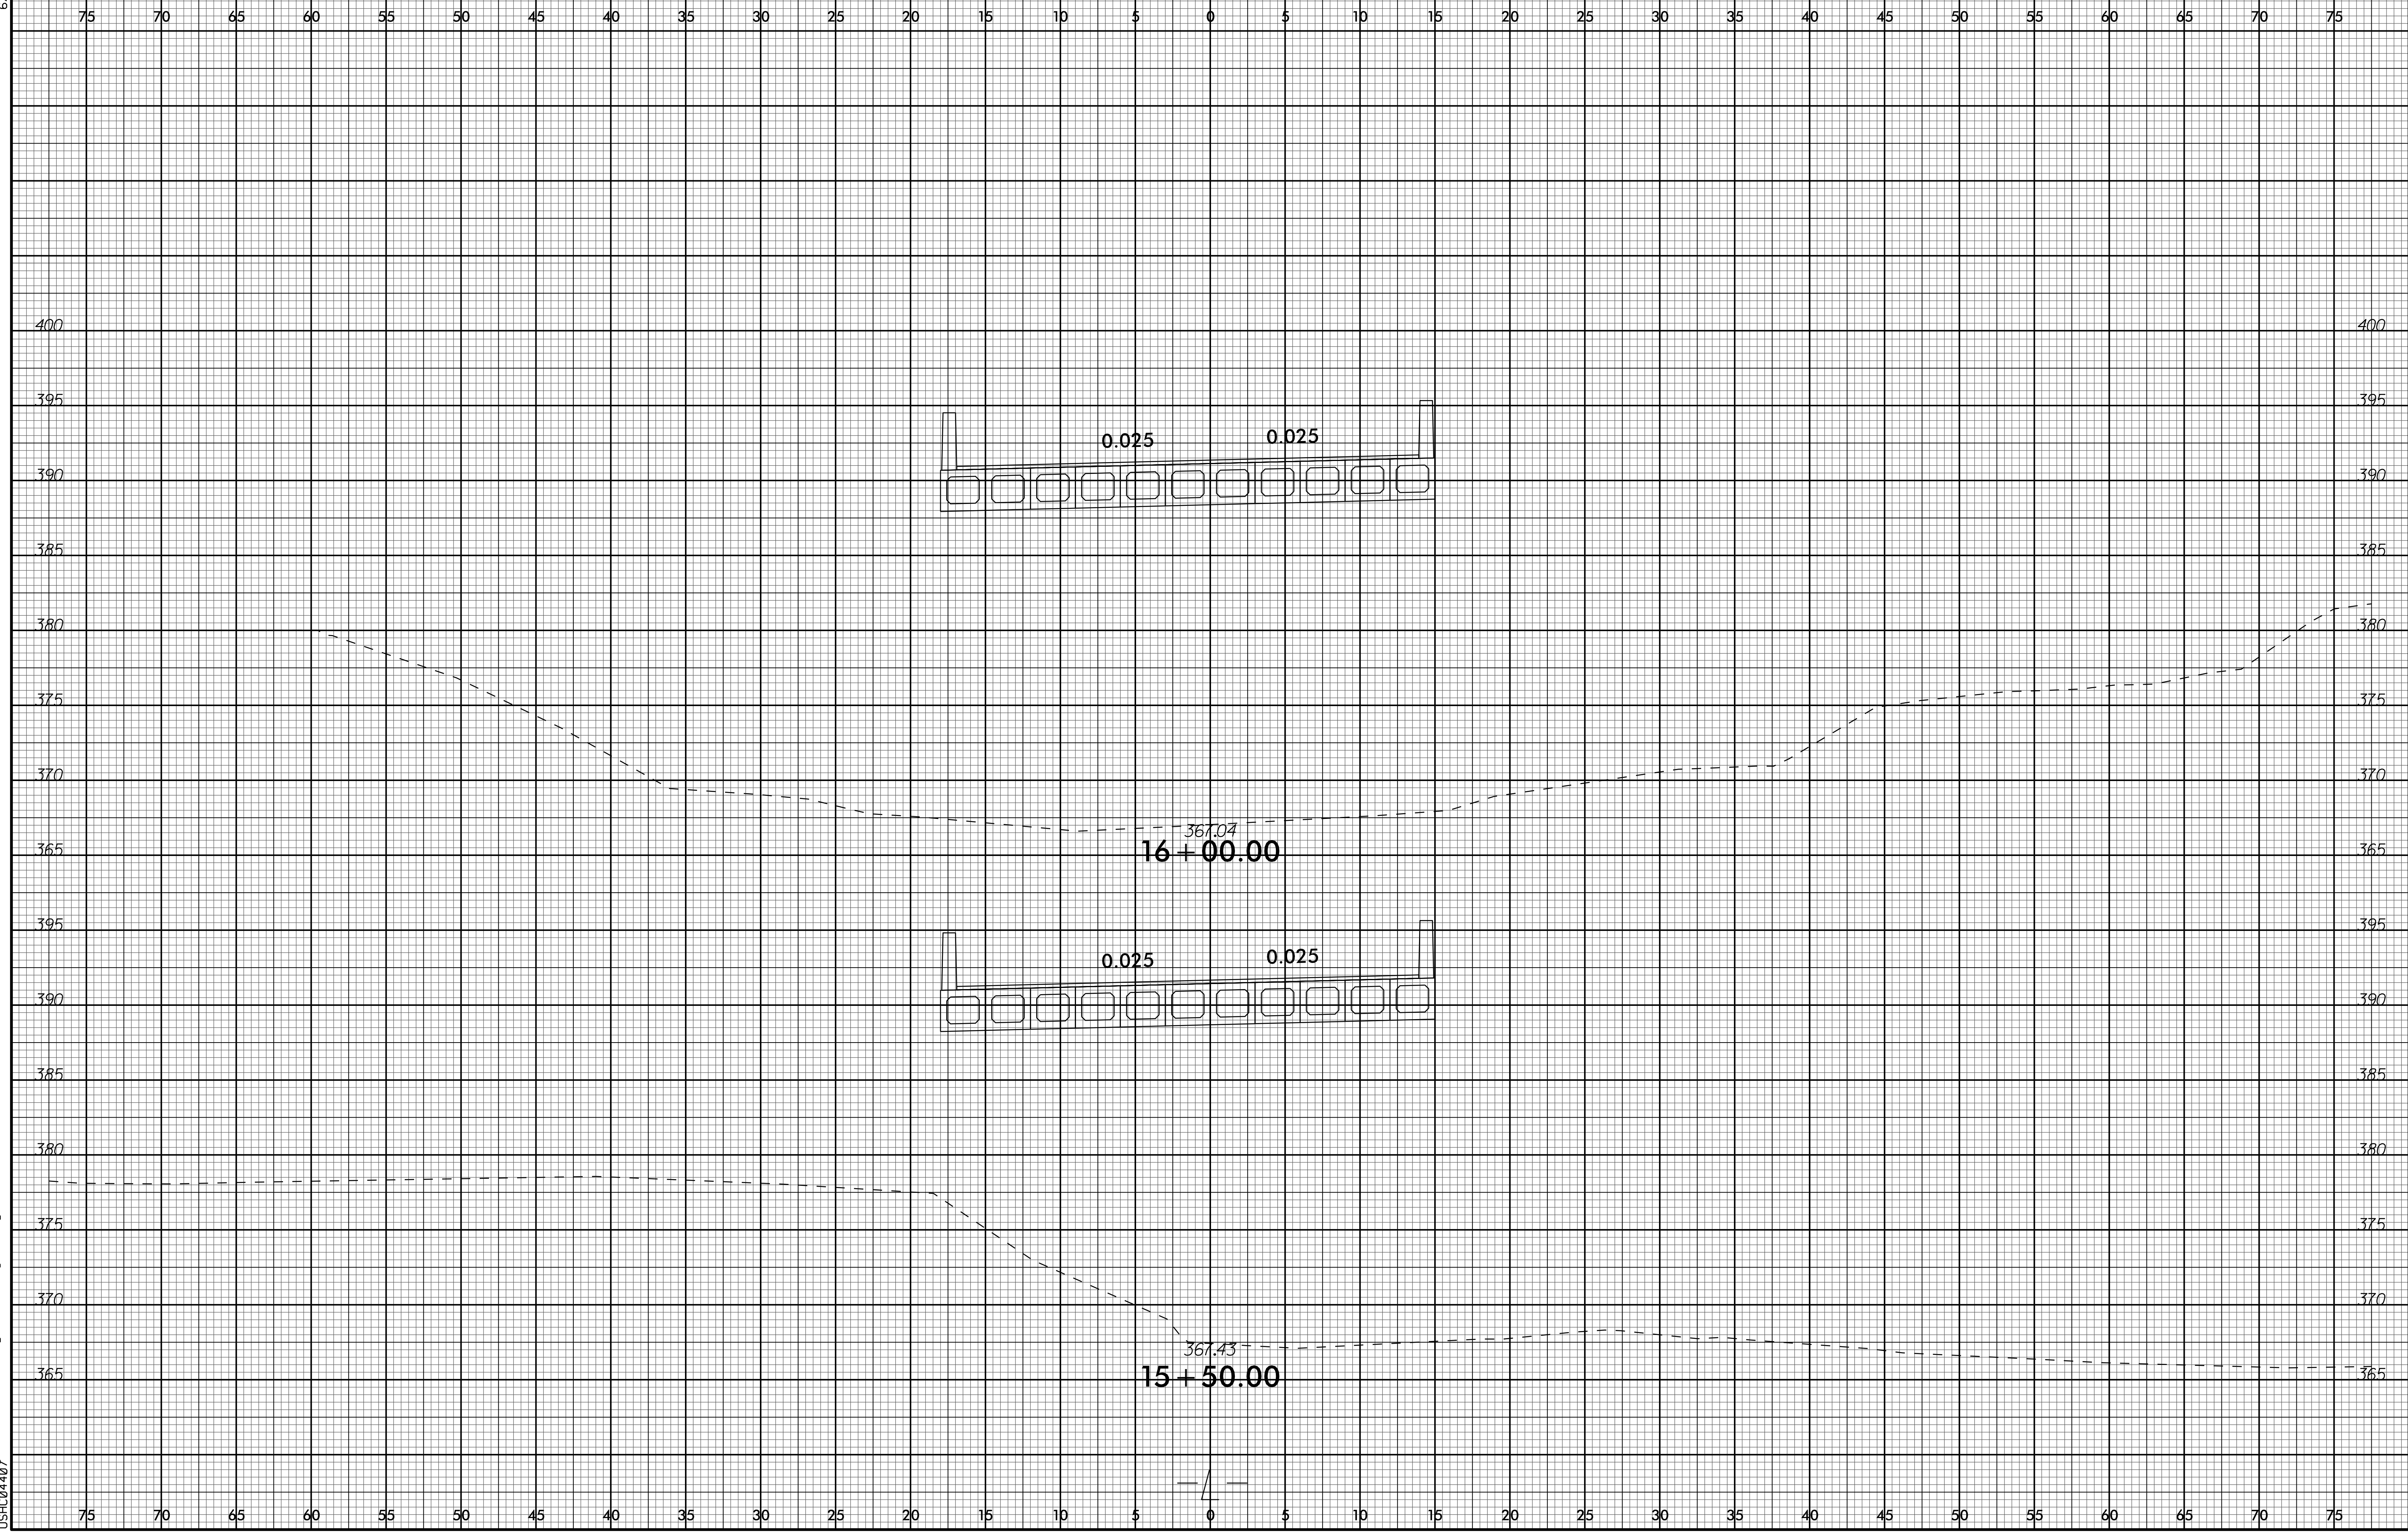


2/14/2018
13:14:40
C:\Users\jgordon\Documents\Corridor-Modeling\B5320_L_Rdy_XPL.dgn

6/23/16

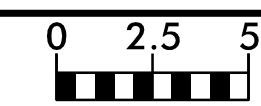


PROJ. REFERENCE NO.	SHEET NO.
B-5320	X-5

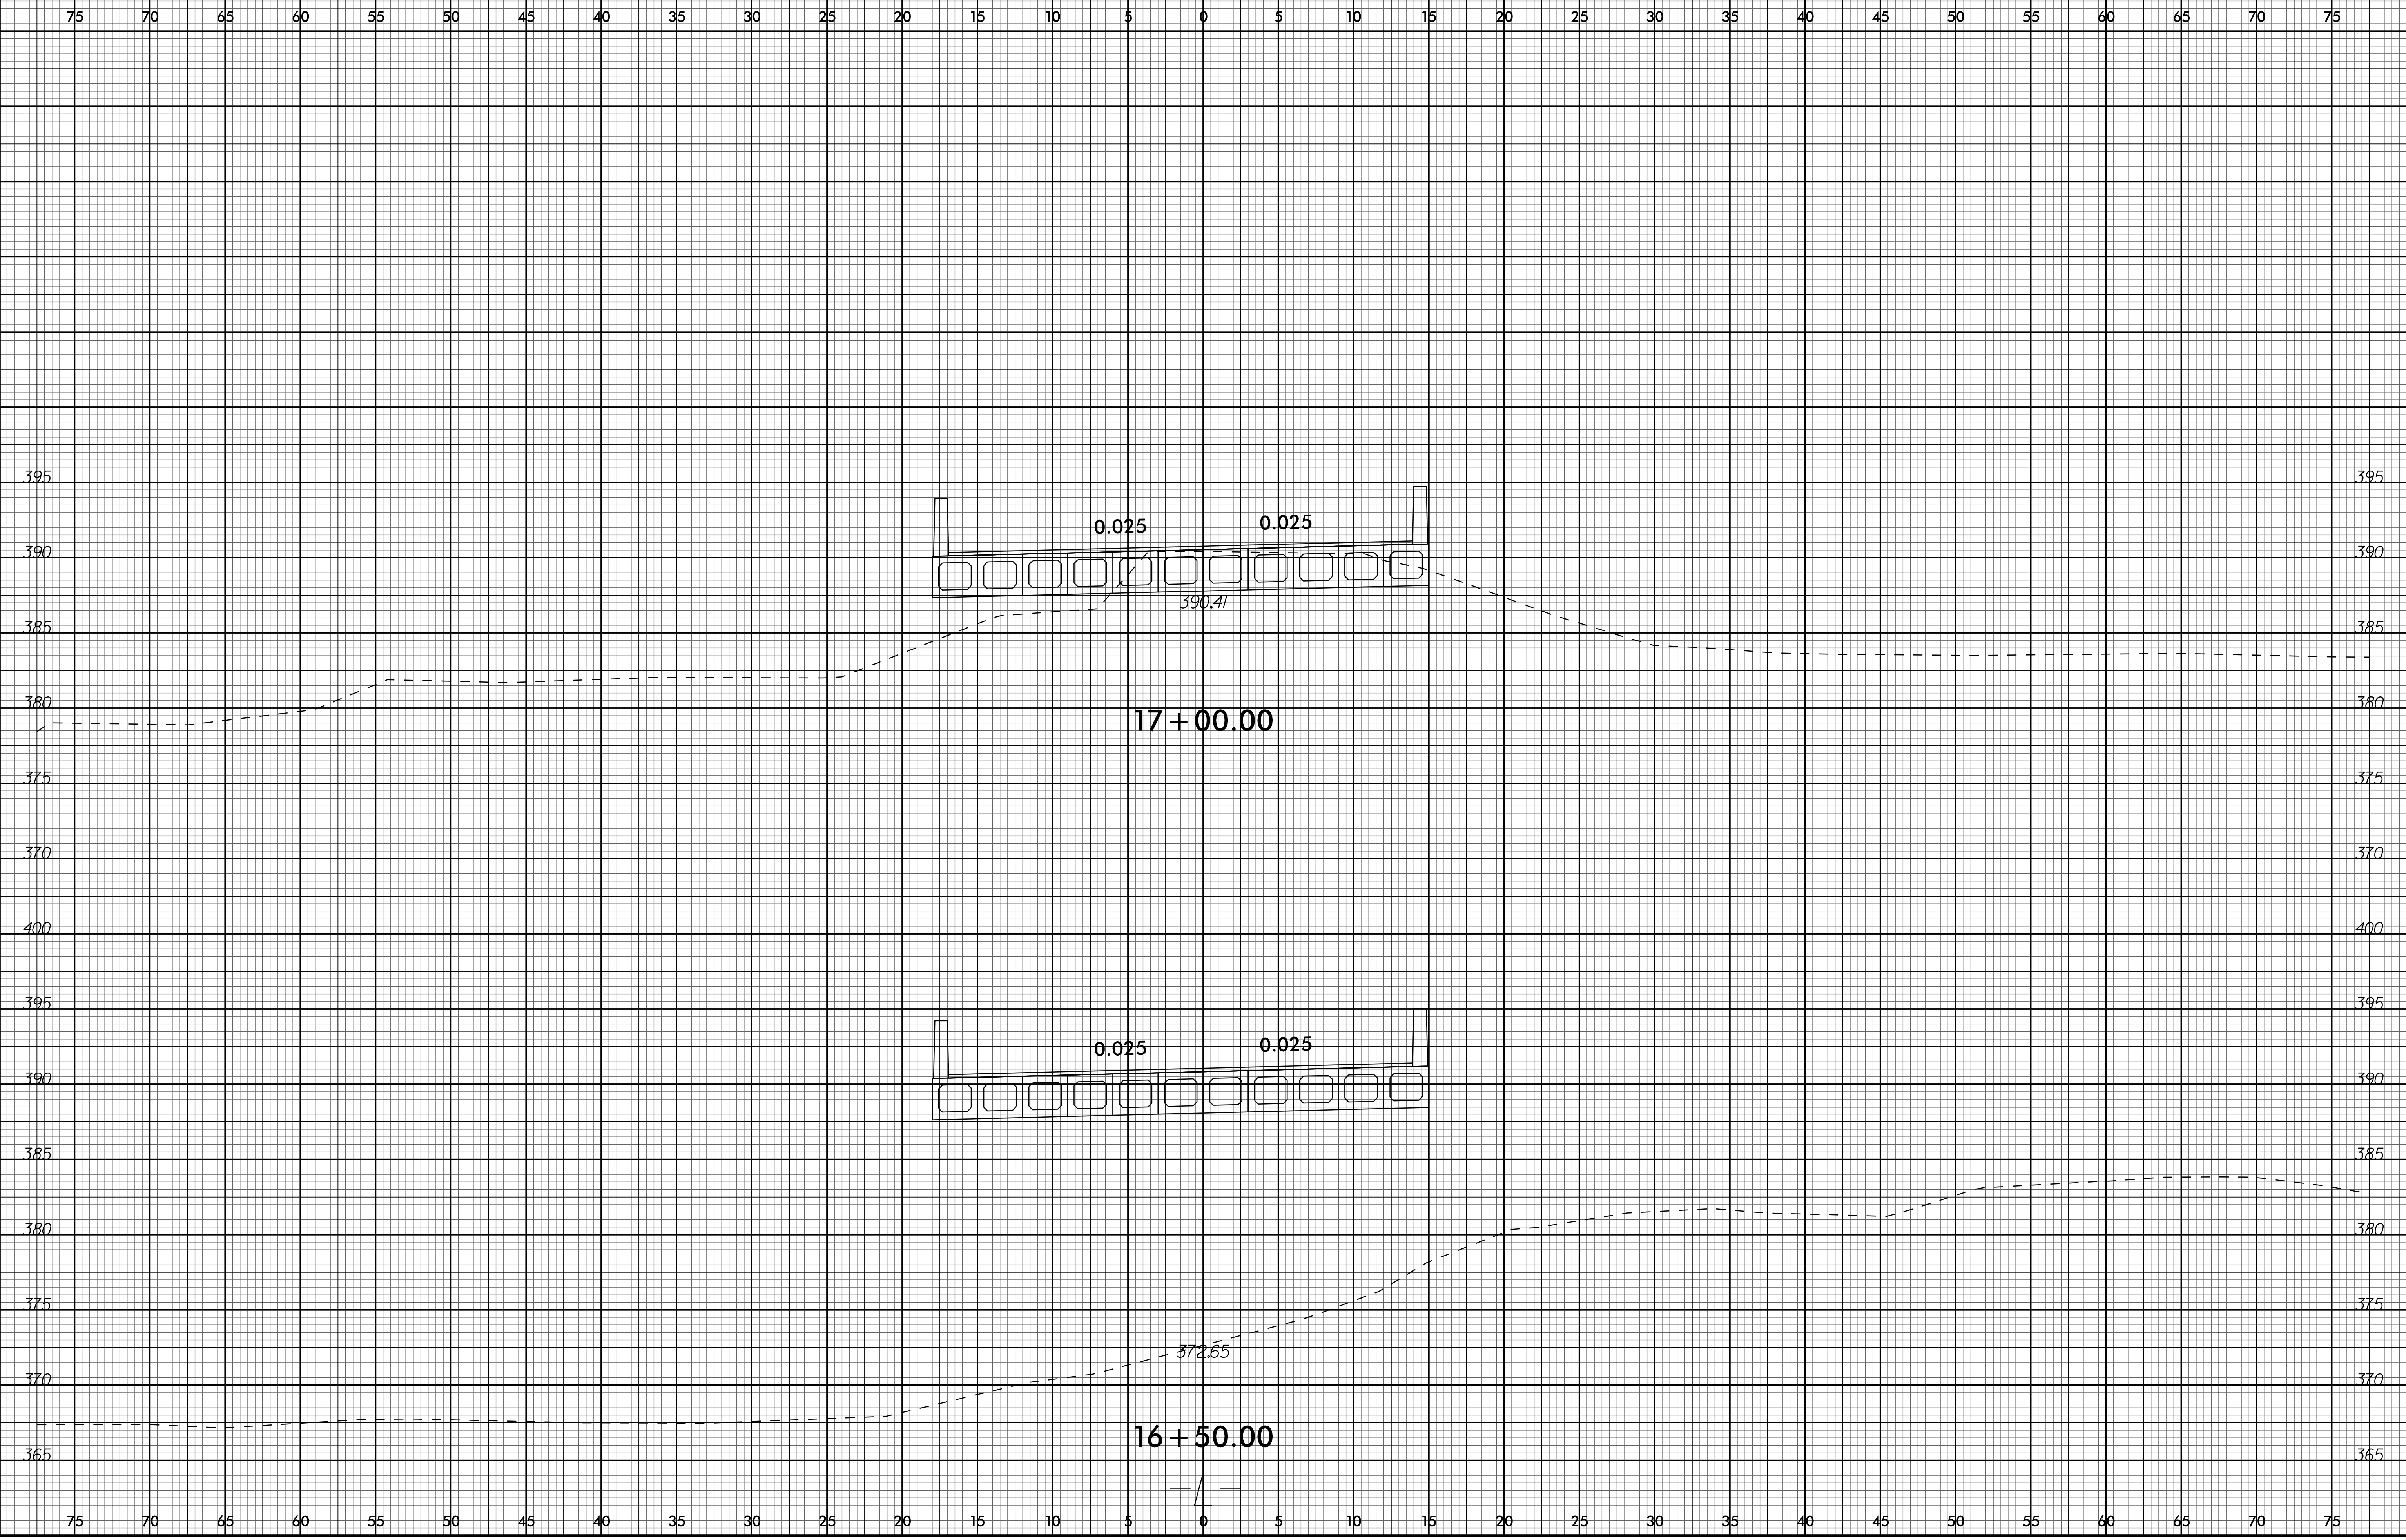


2/14/2018
13:14:40
\\Fs1\p00000000\Corridor-Modeling\B5320_Rdy_XPL.dgn

6/23/16

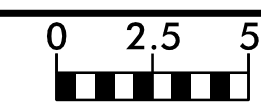


PROJ. REFERENCE NO.	SHEET NO.
B-5320	X-6

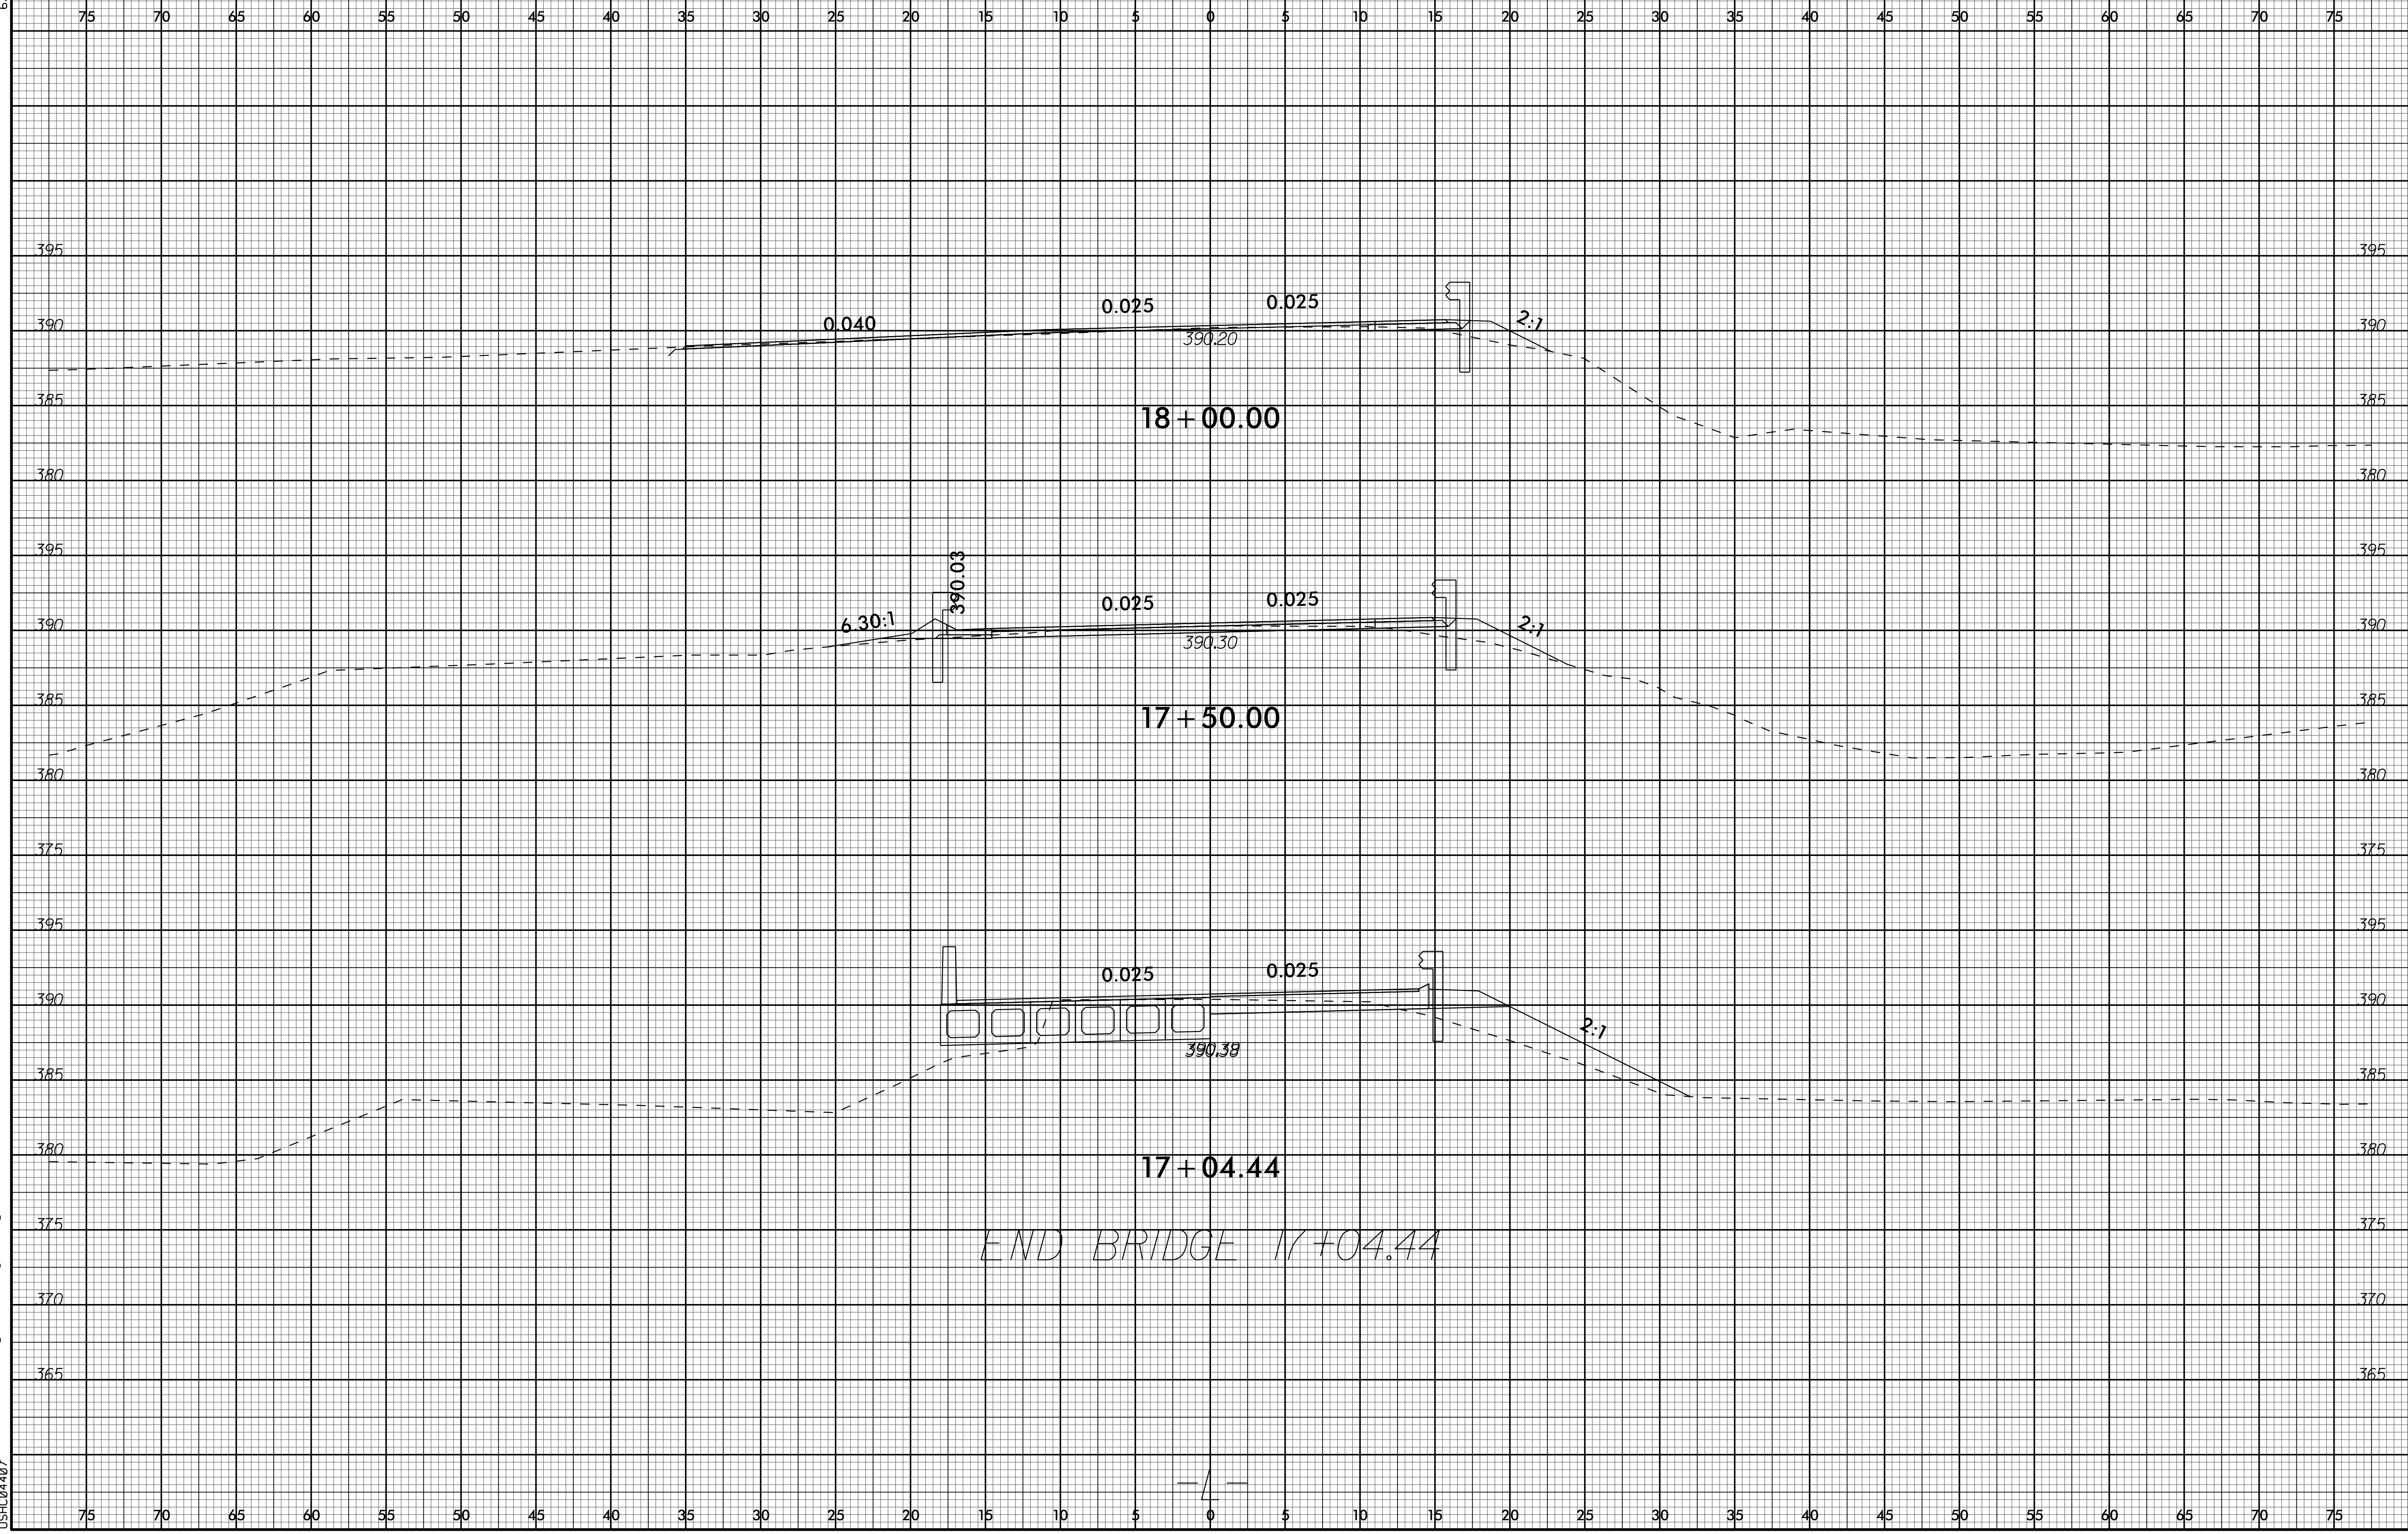

2/14/2018
13:14:40
\\fs1\p00000000\Corridor-Modeling\B5320_Rdy_XPL.dgn


6/23/16

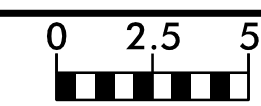

PROJ. REFERENCE NO.	SHEET NO.
B-5320	X-7

75 70 65 60 55 50 45 40 35 30 25 20 15 10 5 0 5 10 15 20 25 30 35 40 45 50 55 60 65 70 75

END TIP PROJECT B-5320 - L - 19+68.00

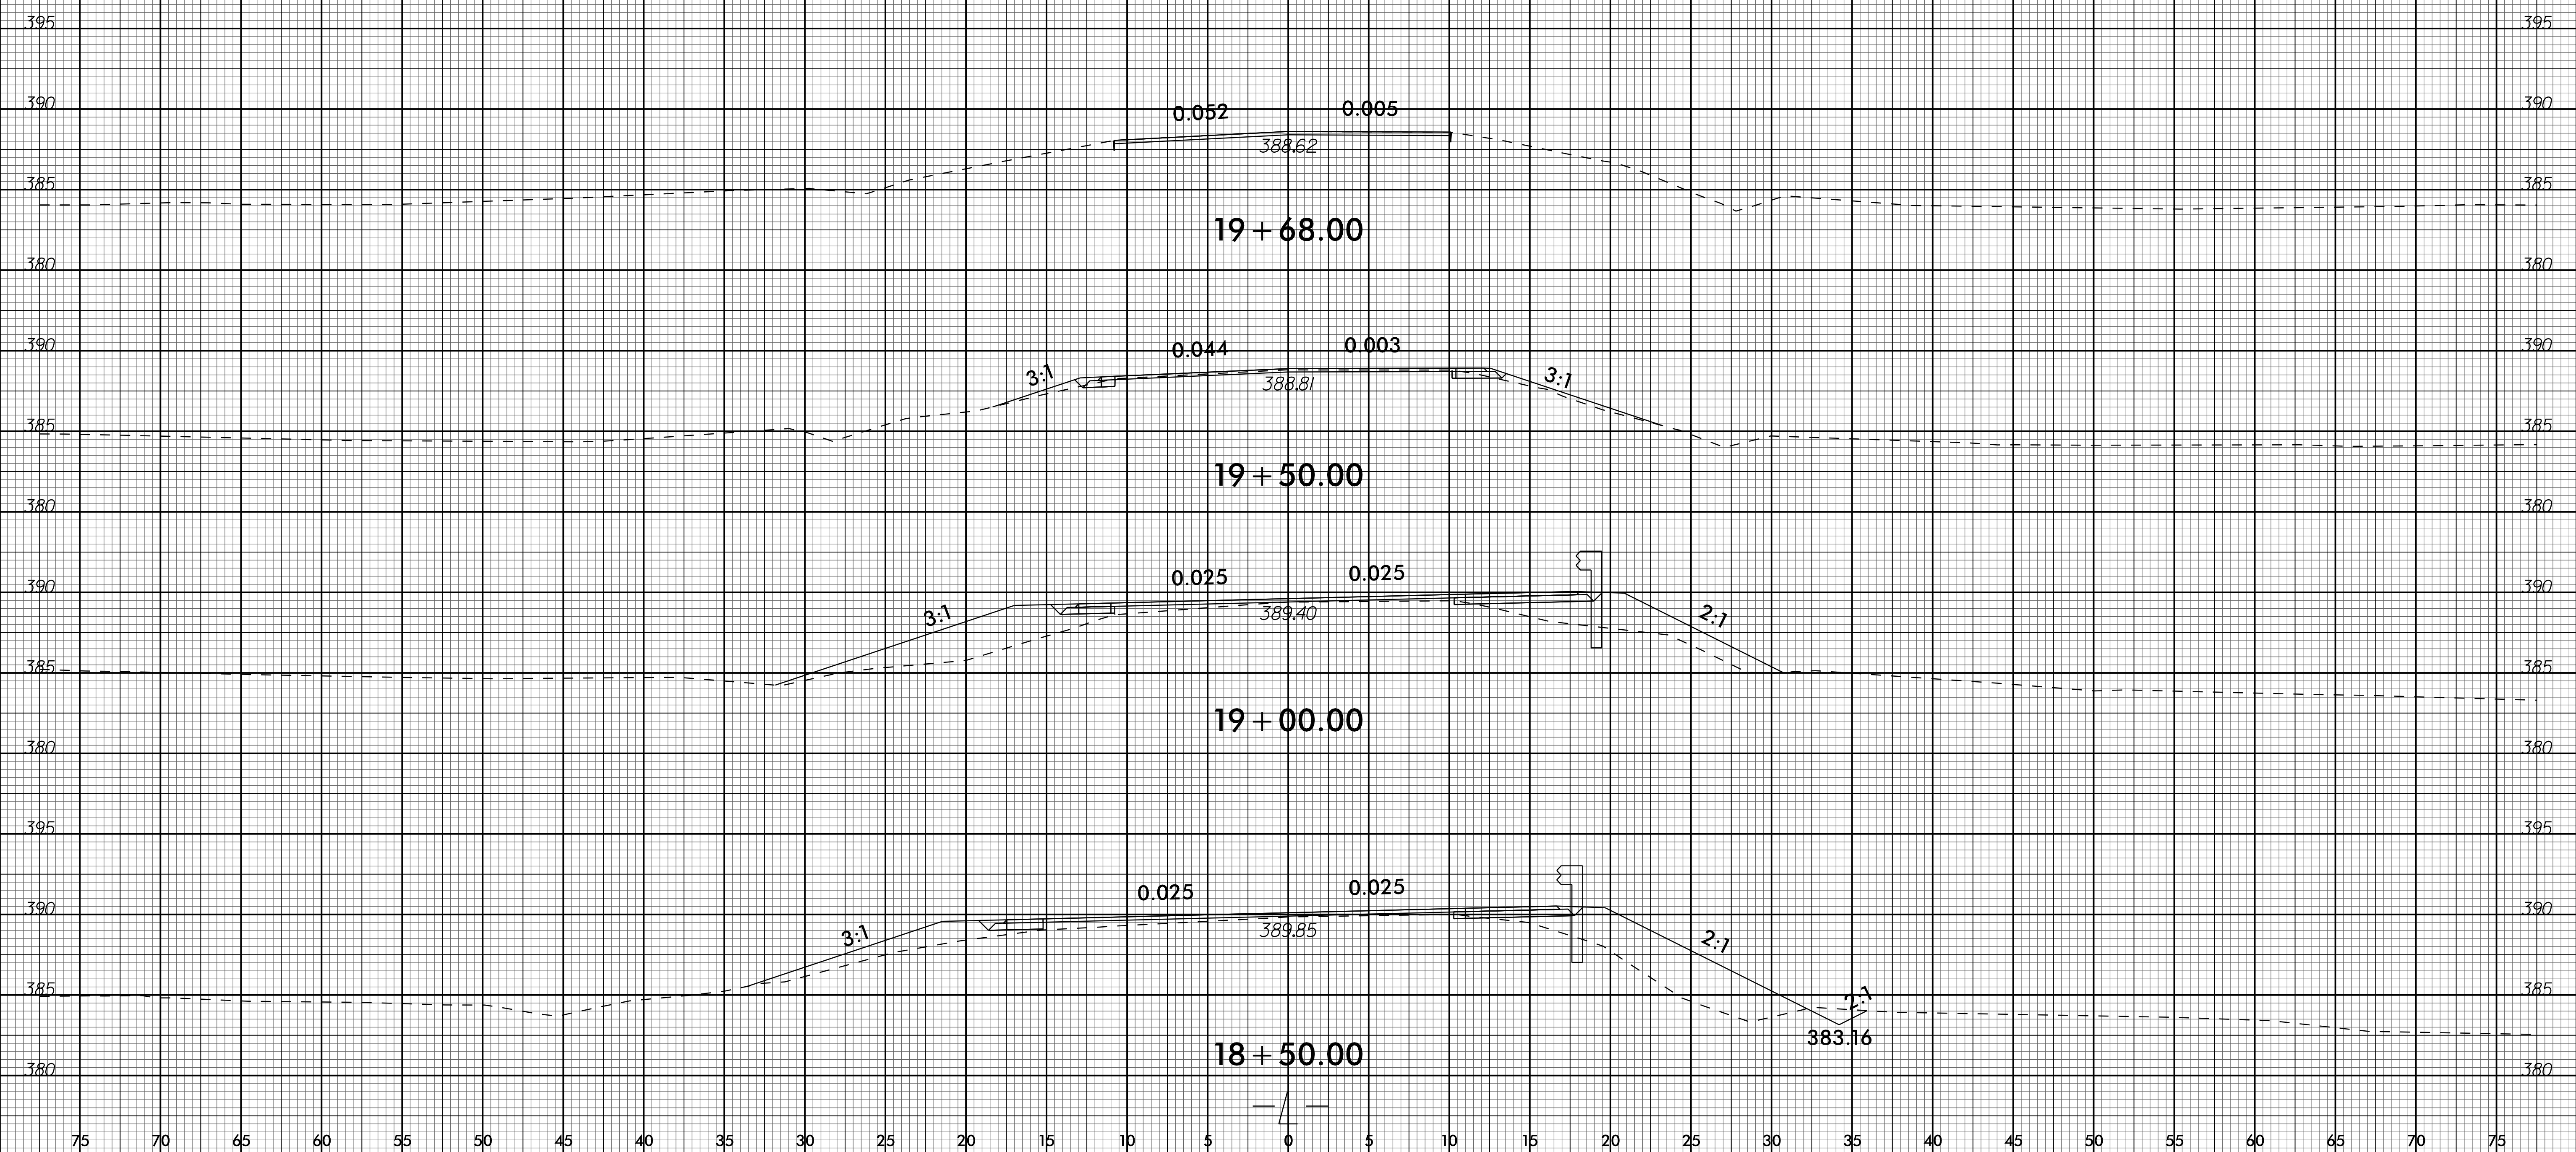

2/14/2018
\\fs1\p02\dwg\Corridor-Modeling\B5320_L_Rdy_XPL.dgn