

CONTRACT: C204117 TIP PROJECT: I-5825

\$\$\$USERNAME\$\$\$


STATE OF NORTH CAROLINA  
 DIVISION OF HIGHWAYS

MECKLENBURG COUNTY

**LOCATION:** I-77 FROM PAVEMENT JOINT JUST NORTH OF TYVOLA ROAD BRIDGE DECK OVER W. MOREHEAD STREET  
 MM 5.3 TO MM 9.8

**TYPE OF WORK:** MILLING AND PAVING WITH HOT MIX ASPHALT  
 CONCRETE PAVEMENT REPAIR PAVEMENT MARKINGS  
 SNOWPLOWABLE PAVEMENT MARKERS

STATE	STATE PROJECT REFERENCE NO.	SHEET NO.	TOTAL SHEETS
N.C.	I-5825	1	
STATE PROJ. NO.	F.A. PROJ. NO.	DESCRIPTION	
50468.3.1	NHPIM-0077(013)	CONSTRUCTION	

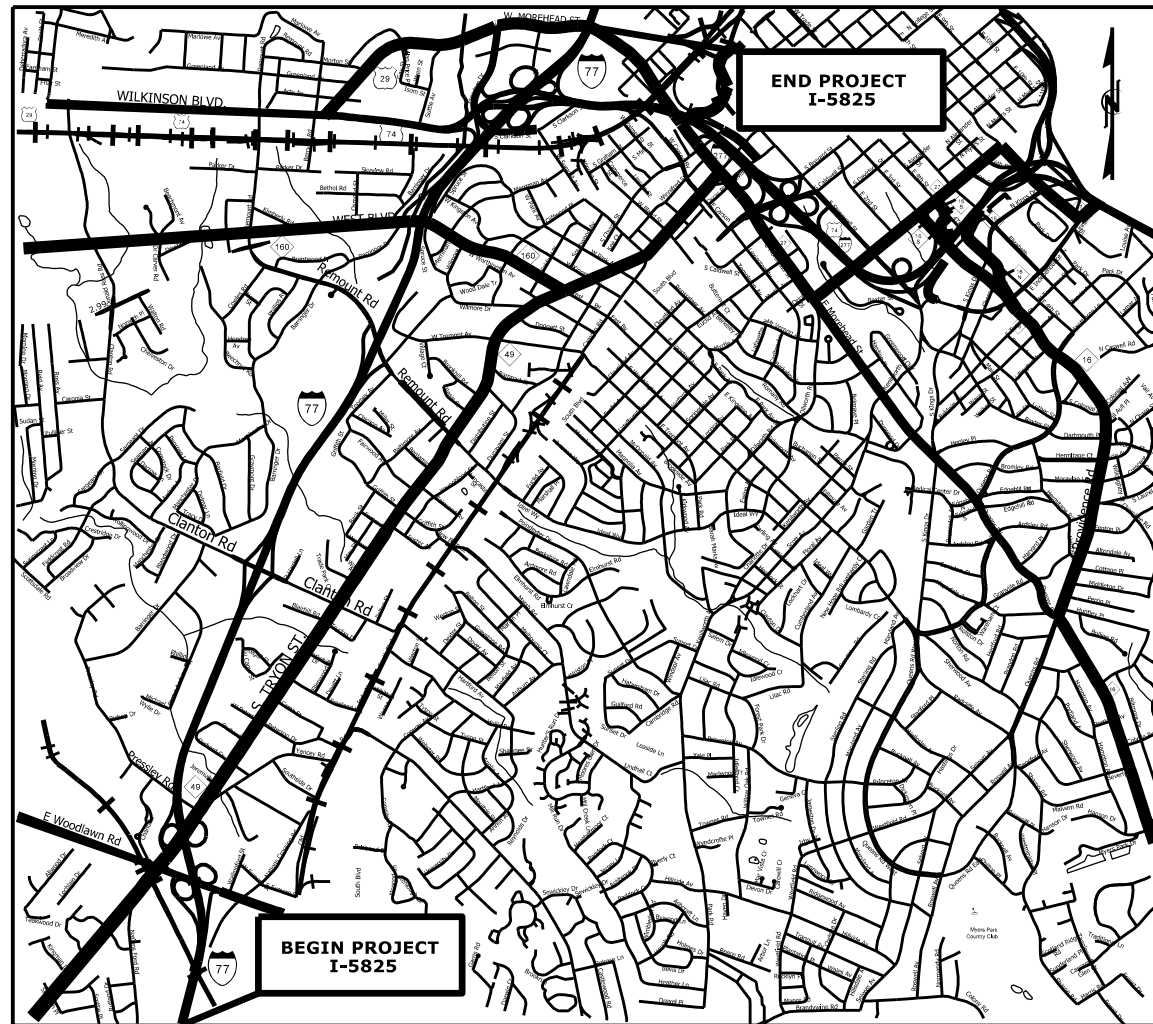

<p><b>GRAPHIC SCALES</b></p> <p>0 PLANS</p> <p>0 PROFILE (HORIZONTAL)</p> <p>0 PROFILE (VERTICAL)</p>	<p><b>DESIGN DATA</b></p> <p>ADT 2016 = 160,000          ADT =</p> <p>K = %          D = %          T = % *          V = 55 MPH          * TTST = DUAL</p>	<p style="text-align: center;"><b>PROJECT LENGTH</b></p> <p>LENGHT OF ROADWAY PROJECT 50468.3.1 = 4.7 MILES          TOTAL LENGHT OF STATE PROJECT 50468.3.1 = 4.7 MILES</p>	<p style="text-align: center;">Prepared in the Office of:  <b>DIVISION OF HIGHWAYS</b>          DIVISION 10</p> <hr/> <p>2018 STANDARD SPECIFICATIONS</p> <p>RIGHT OF WAY DATE: N/A</p> <p>LETTING DATE: MAY 15, 2018</p>	<p style="text-align: center;">HYDRAULICS ENGINEER</p> <p style="text-align: right;">P.E.</p> <p>SIGNATURE: _____</p> <p style="text-align: center;">ROADWAY DESIGN ENGINEER</p> <p style="text-align: right;">P.E.</p> <p>SIGNATURE: _____</p>	
---	--	--	---	---	--