

DOCUMENT NOT CONSIDERED FINAL  
UNLESS ALL SIGNATURES COMPLETED



**BRIDGE HYDRAULIC DATA**

DESIGN DISCHARGE	= 3100	CFS
DESIGN FREQUENCY	= 25	YRS
DESIGN HW ELEVATION	= 266.0	FT
BASE DISCHARGE	= 4020	CFS
BASE FREQUENCY	= 100	YRS
BASE HW ELEVATION	= 266.8	FT
OVERTOPPING DISCHARGE	= 19000	CFS
OVERTOPPING FREQUENCY	= 500*	YRS
OVERTOPPING ELEVATION	= 275.1	FT
DATE OF SURVEY	= 05/28/2016	
W.S. ELEVATION AT DATE OF SURVEY	= 255.1	FT

**DITCH LEGEND**

LEFT DITCH - - - - -

RIGHT DITCH - - - - -

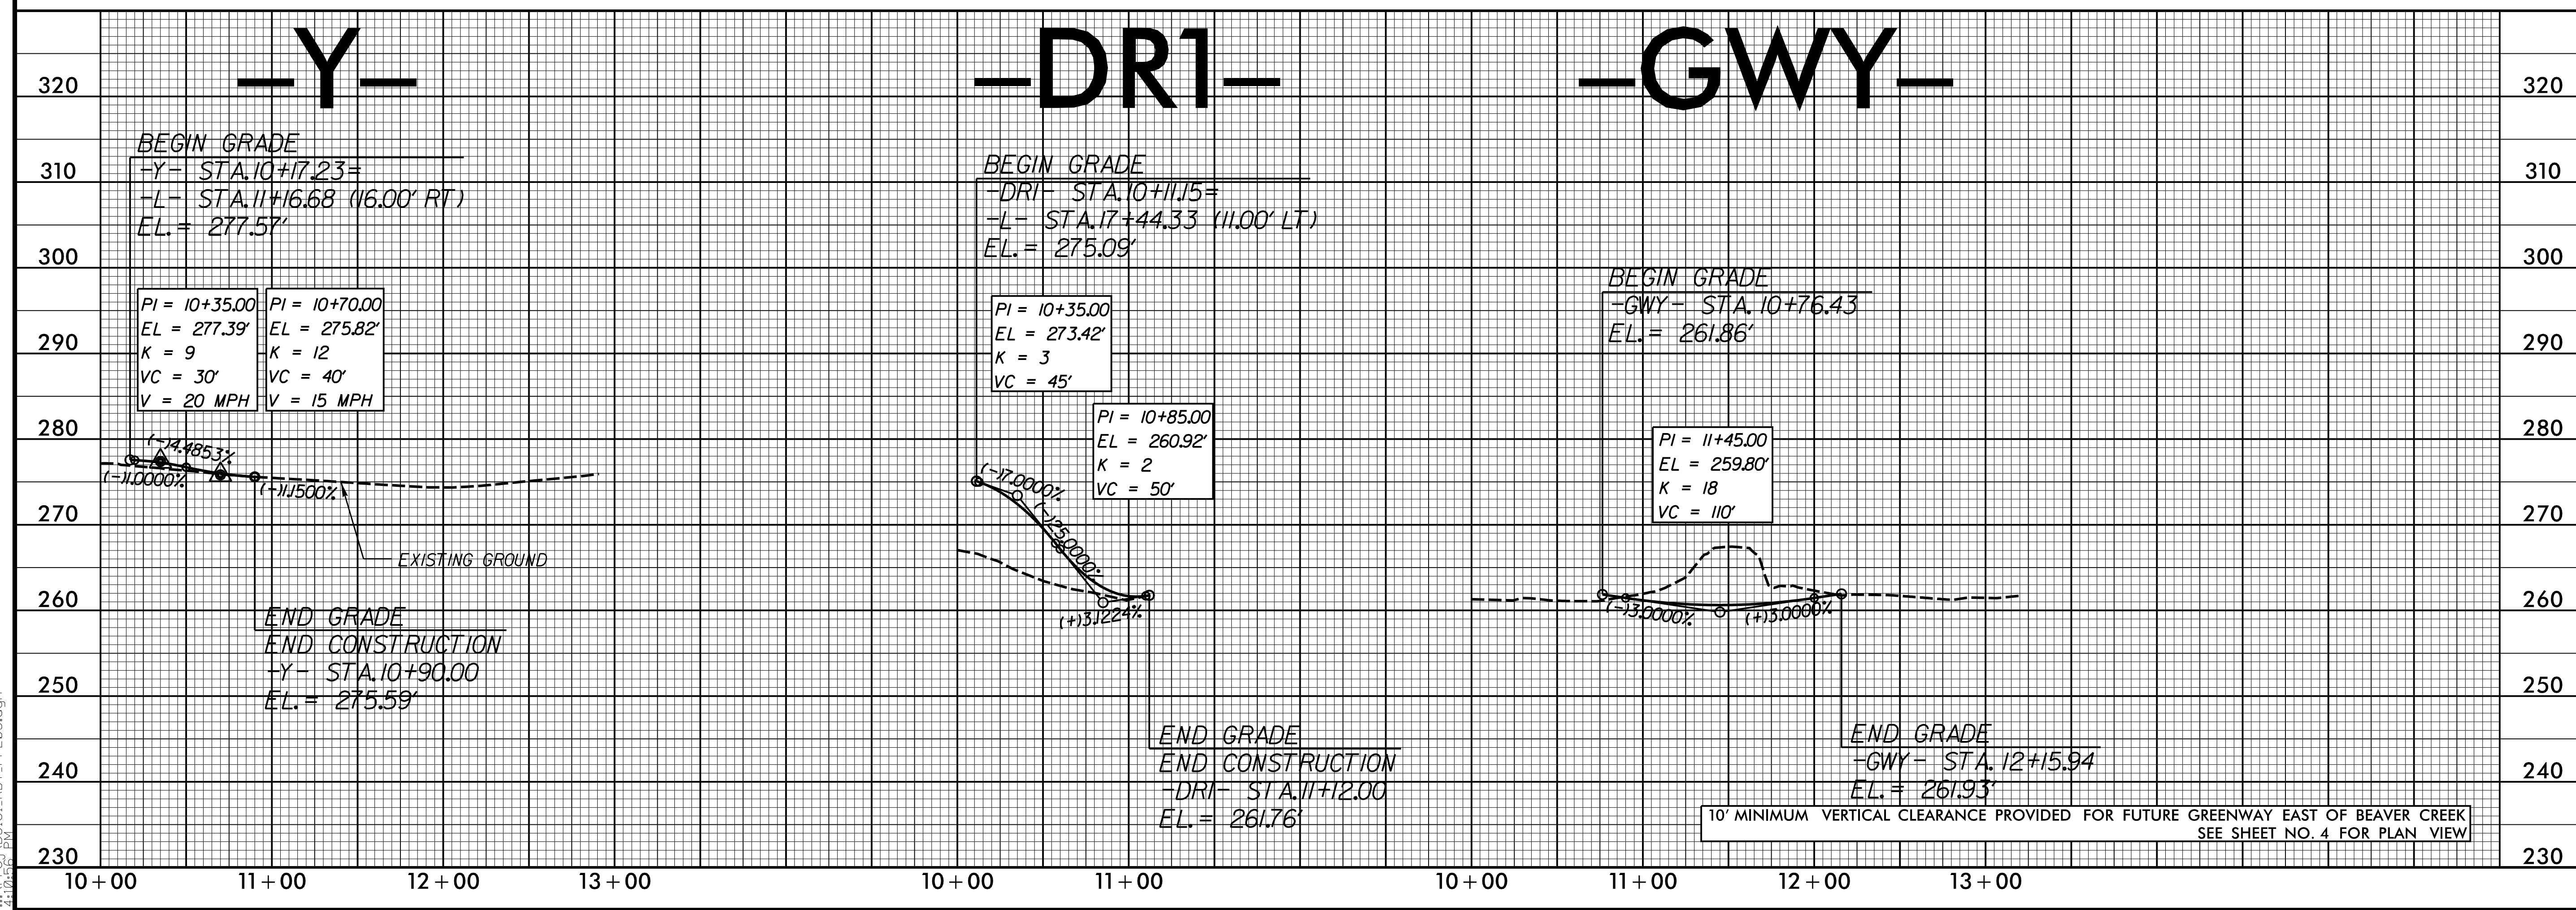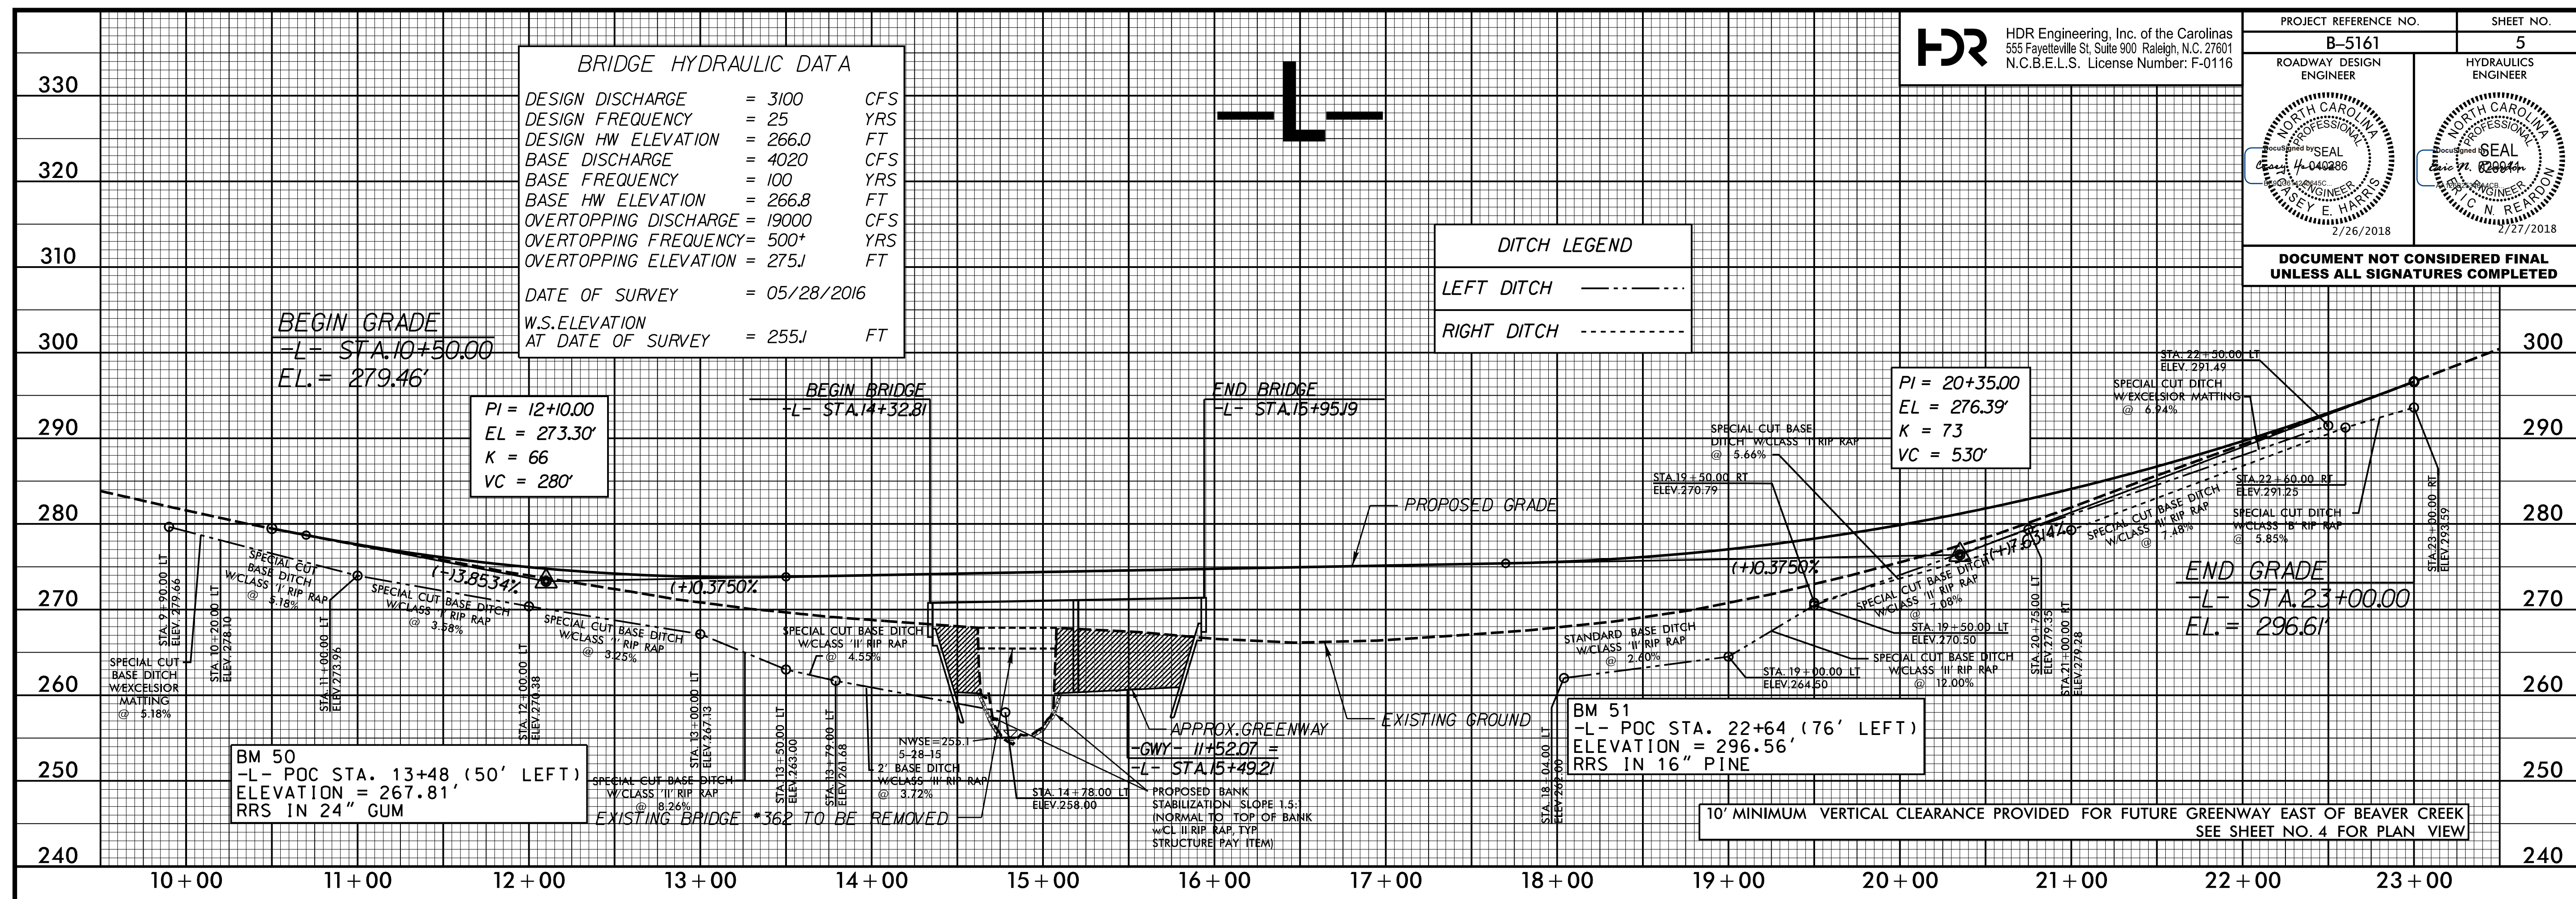

2/20/2018 10:51:16 AM RDY\_PFL05.dgn