


6/23/16



PROJ. REFERENCE NO.
B-5161

SHEET NO.
X-9

75 70 65 60 55 50 45 40 35 30 25 20 15 10 5 0 5 10 15 20 25 30 35 40 45 50 55 60 65 70 75

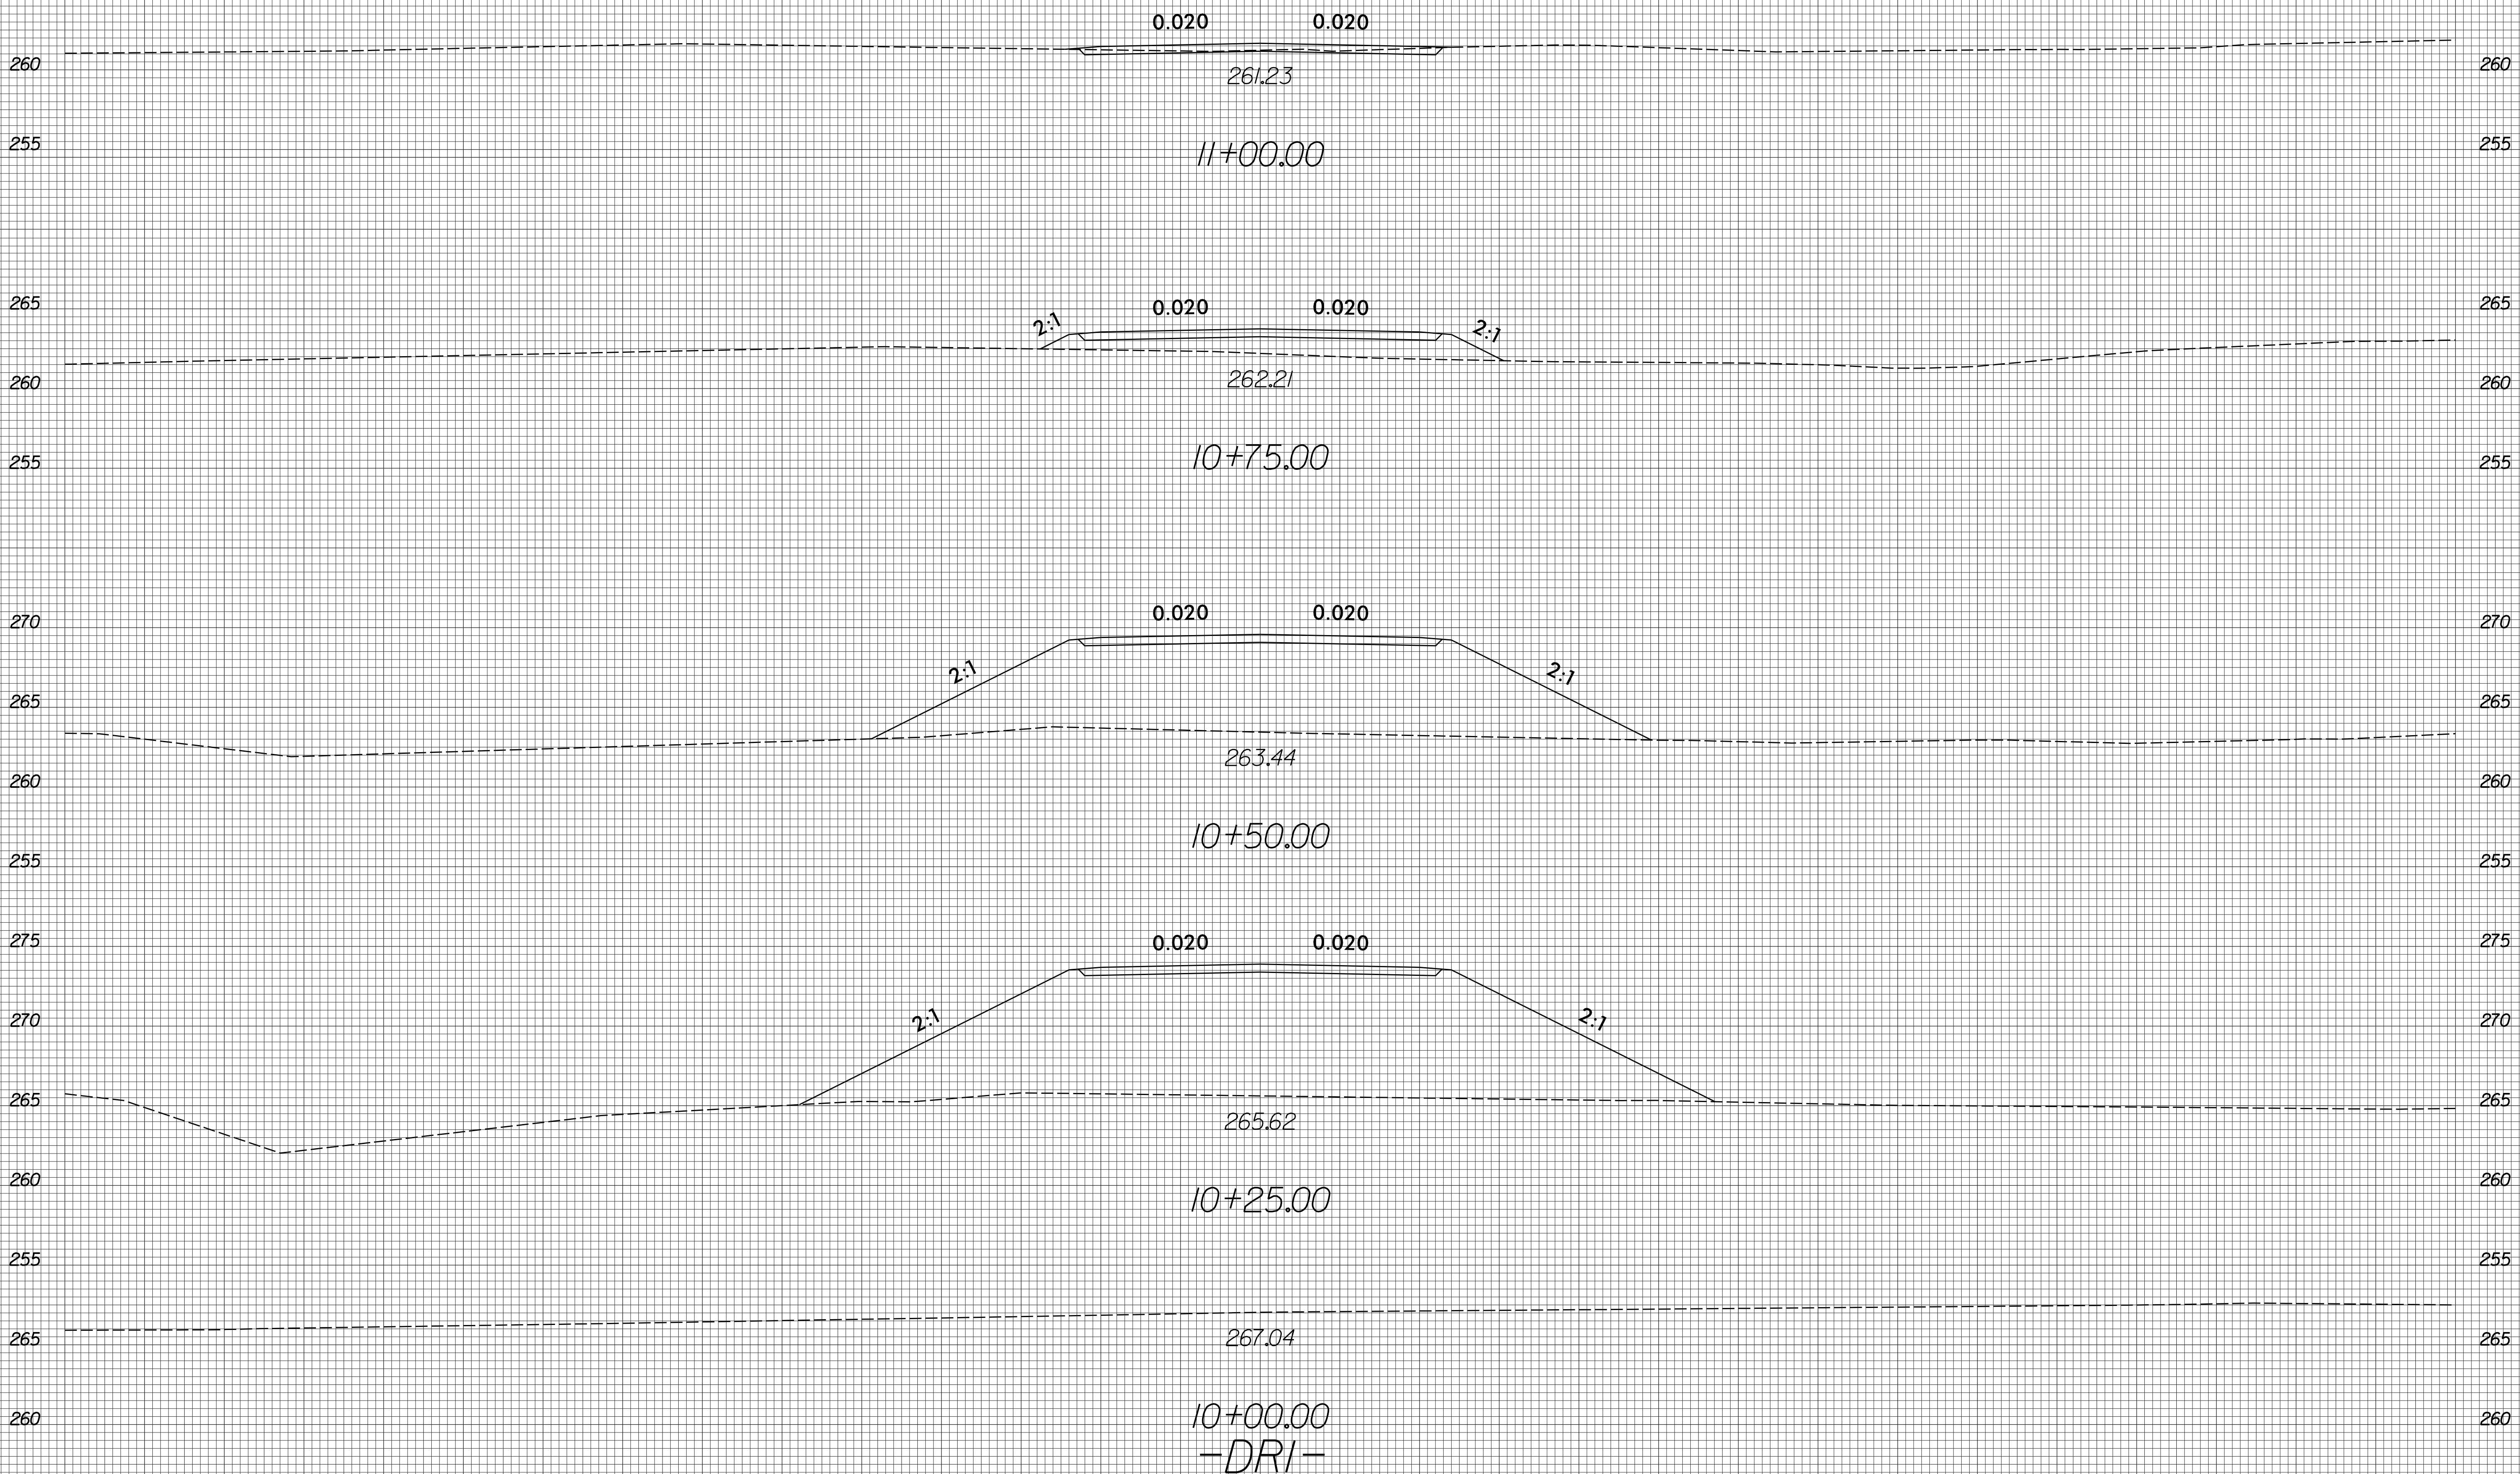

10+00.00
-DRI-

75 70 65 60 55 50 45 40 35 30 25 20 15 10 5 0 5 10 15 20 25 30 35 40 45 50 55 60 65 70 75

2/20/2018
S:\BROWNE\proj\topo\0731424\B5161\RDY_XPL_DRI.dgn