

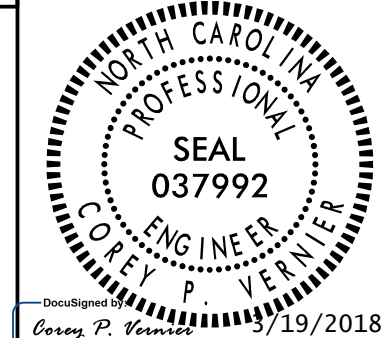
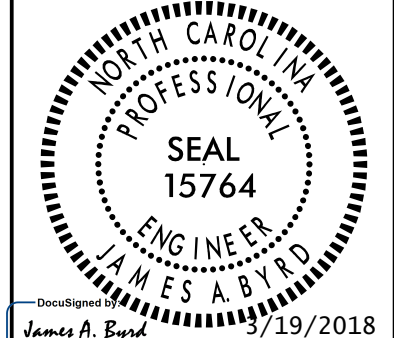


<b>HNTB</b> HNTB NORTH CAROLINA, P.C. 343 E. Six Forks Road, Suite 200 Raleigh, North Carolina 27609 NC License No: C-1554	PROJECT REFERENCE NO. P-5705BA	SHEET NO. 2Q
	RW SHEET NO.	
DATE: MARCH 16, 2018	RAILROAD DESIGN ENGINEER COLEBY P. VERNIER	HYDRAULIC ENGINEER JAMES A. BYRD
		

## UNDERDRAIN LATERAL DETAIL STA 27 + 00

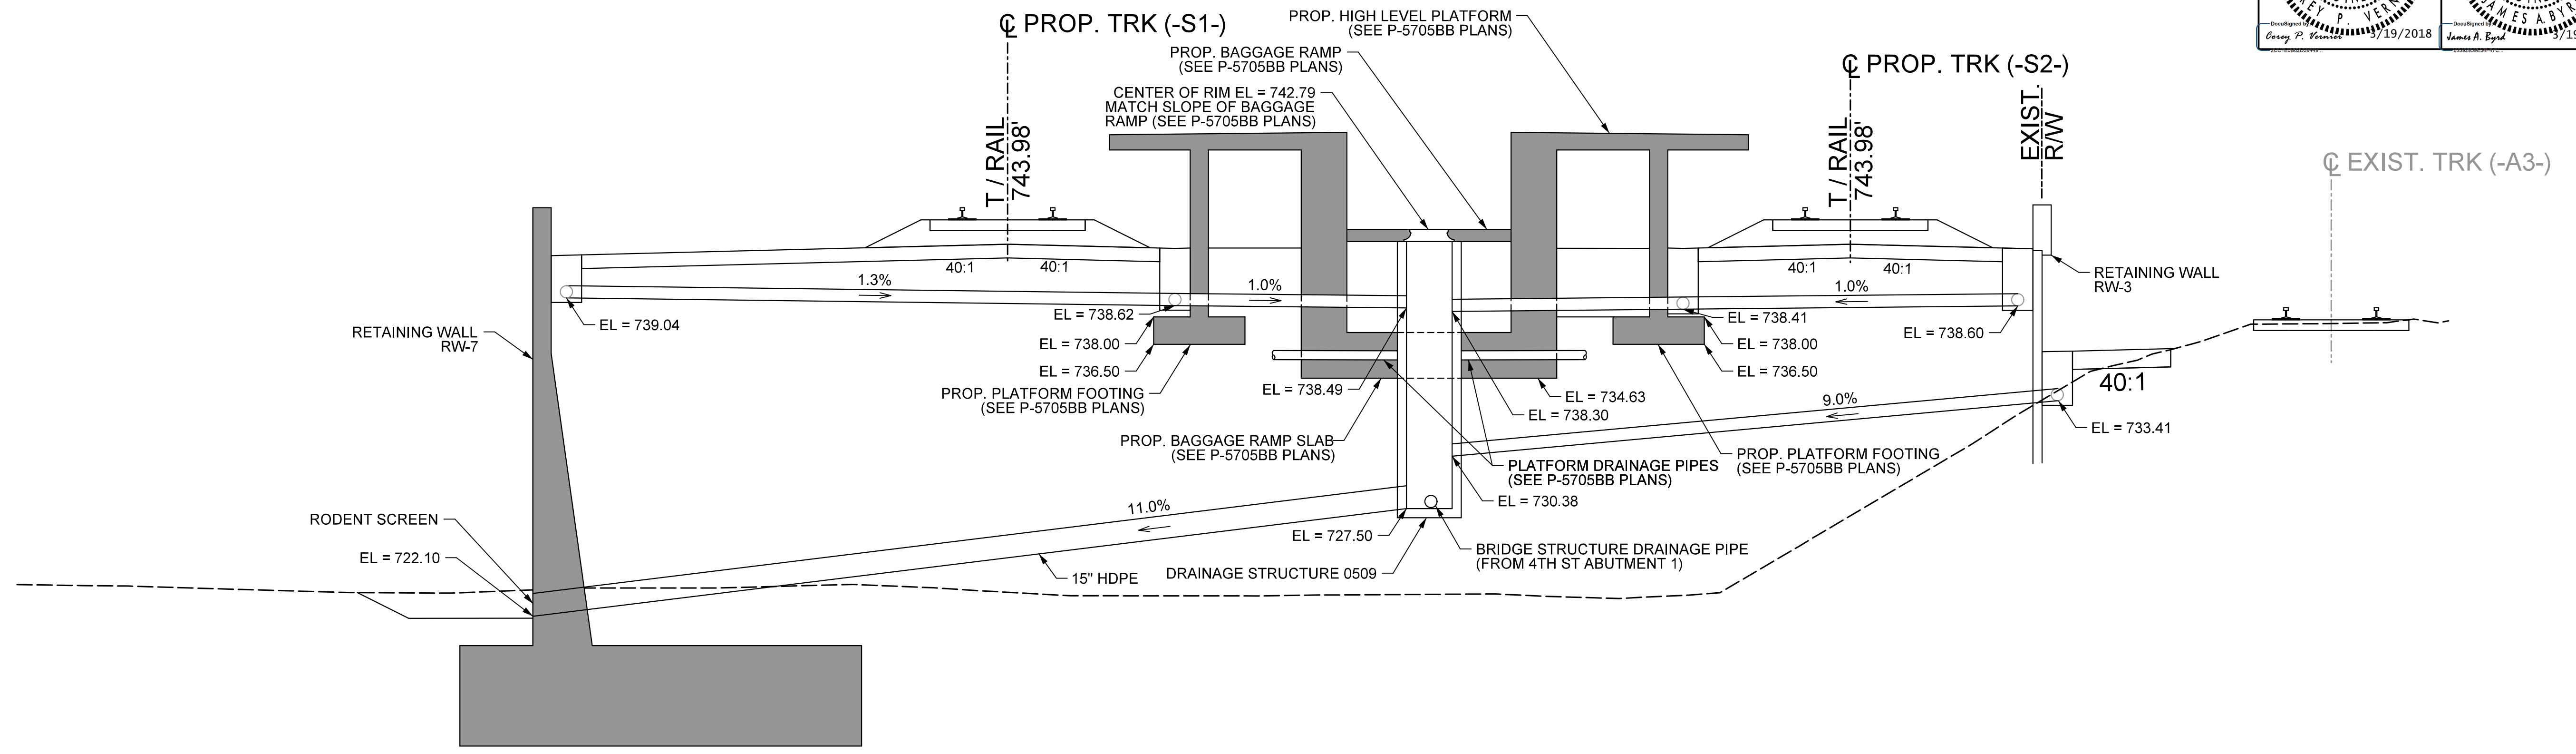

## UNDERDRAIN LATERAL DETAIL STA 30 + 50

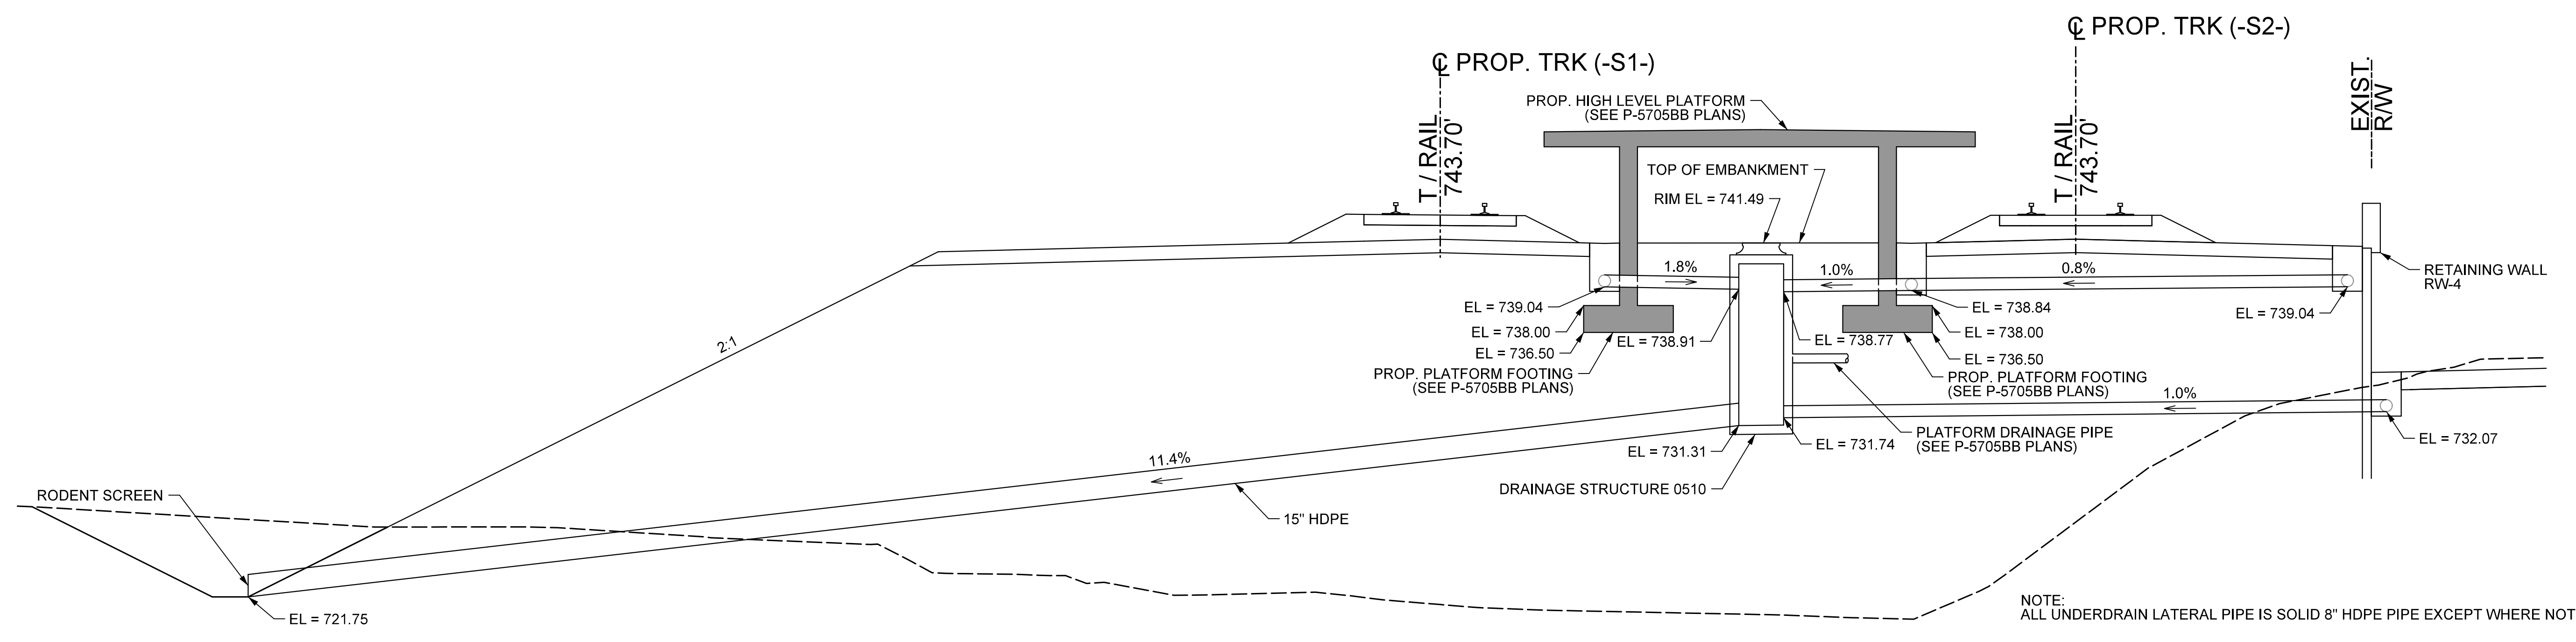

NOTE:  
ALL UNDERDRAIN LATERAL PIPE IS SOLID 8" HDPE PIPE EXCEPT WHERE NOTED.