
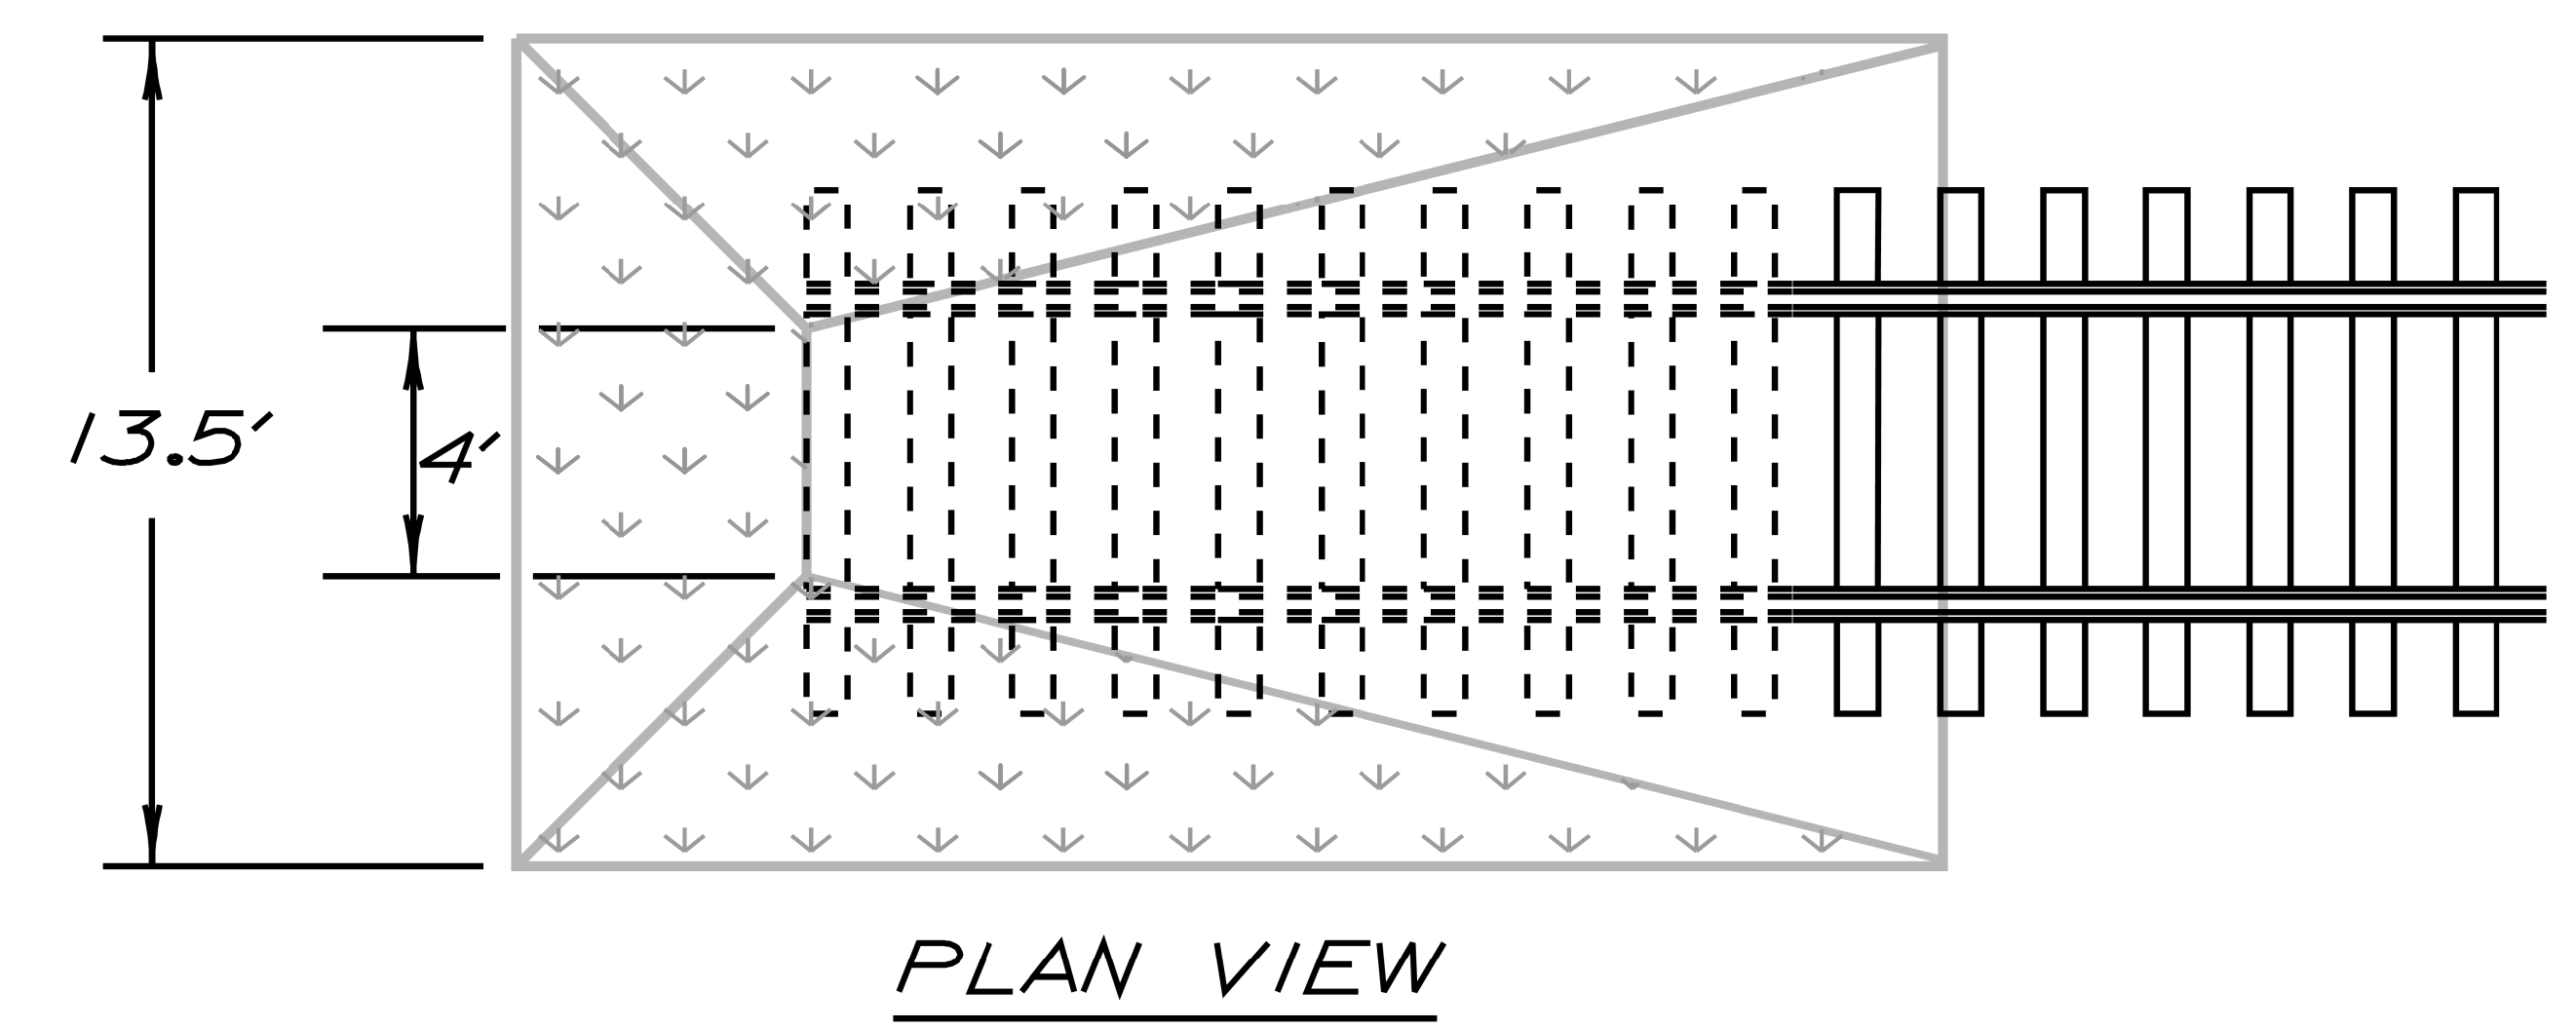


DETAIL

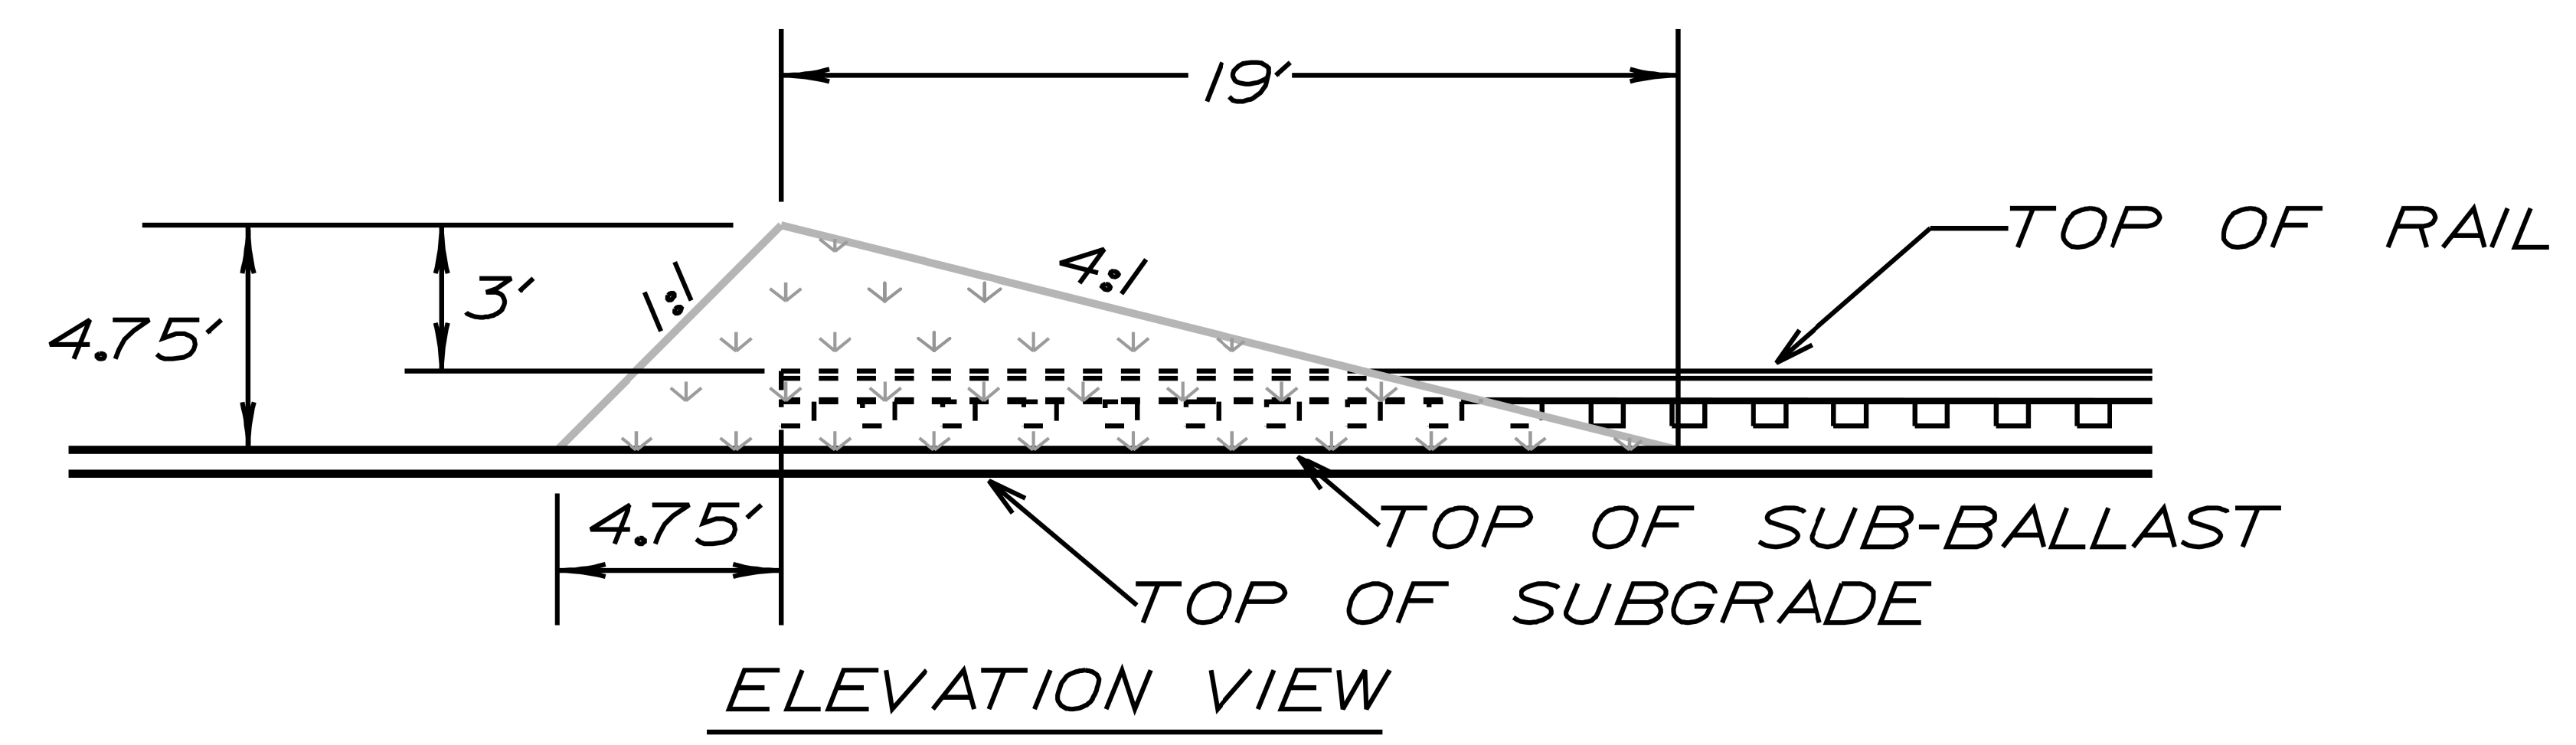

NORFOLK SOUTHERN RAILWAY COMPANY

**EARTH MOUND
DETAIL**

AUGUST 2000
Atlanta, Georgia