



PROJECT REFERENCE NO. P-5705BA	SHEET NO. 6
RW SHEET NO.	
RAILROAD DESIGN ENGINEER	HYDRAULICS ENGINEER

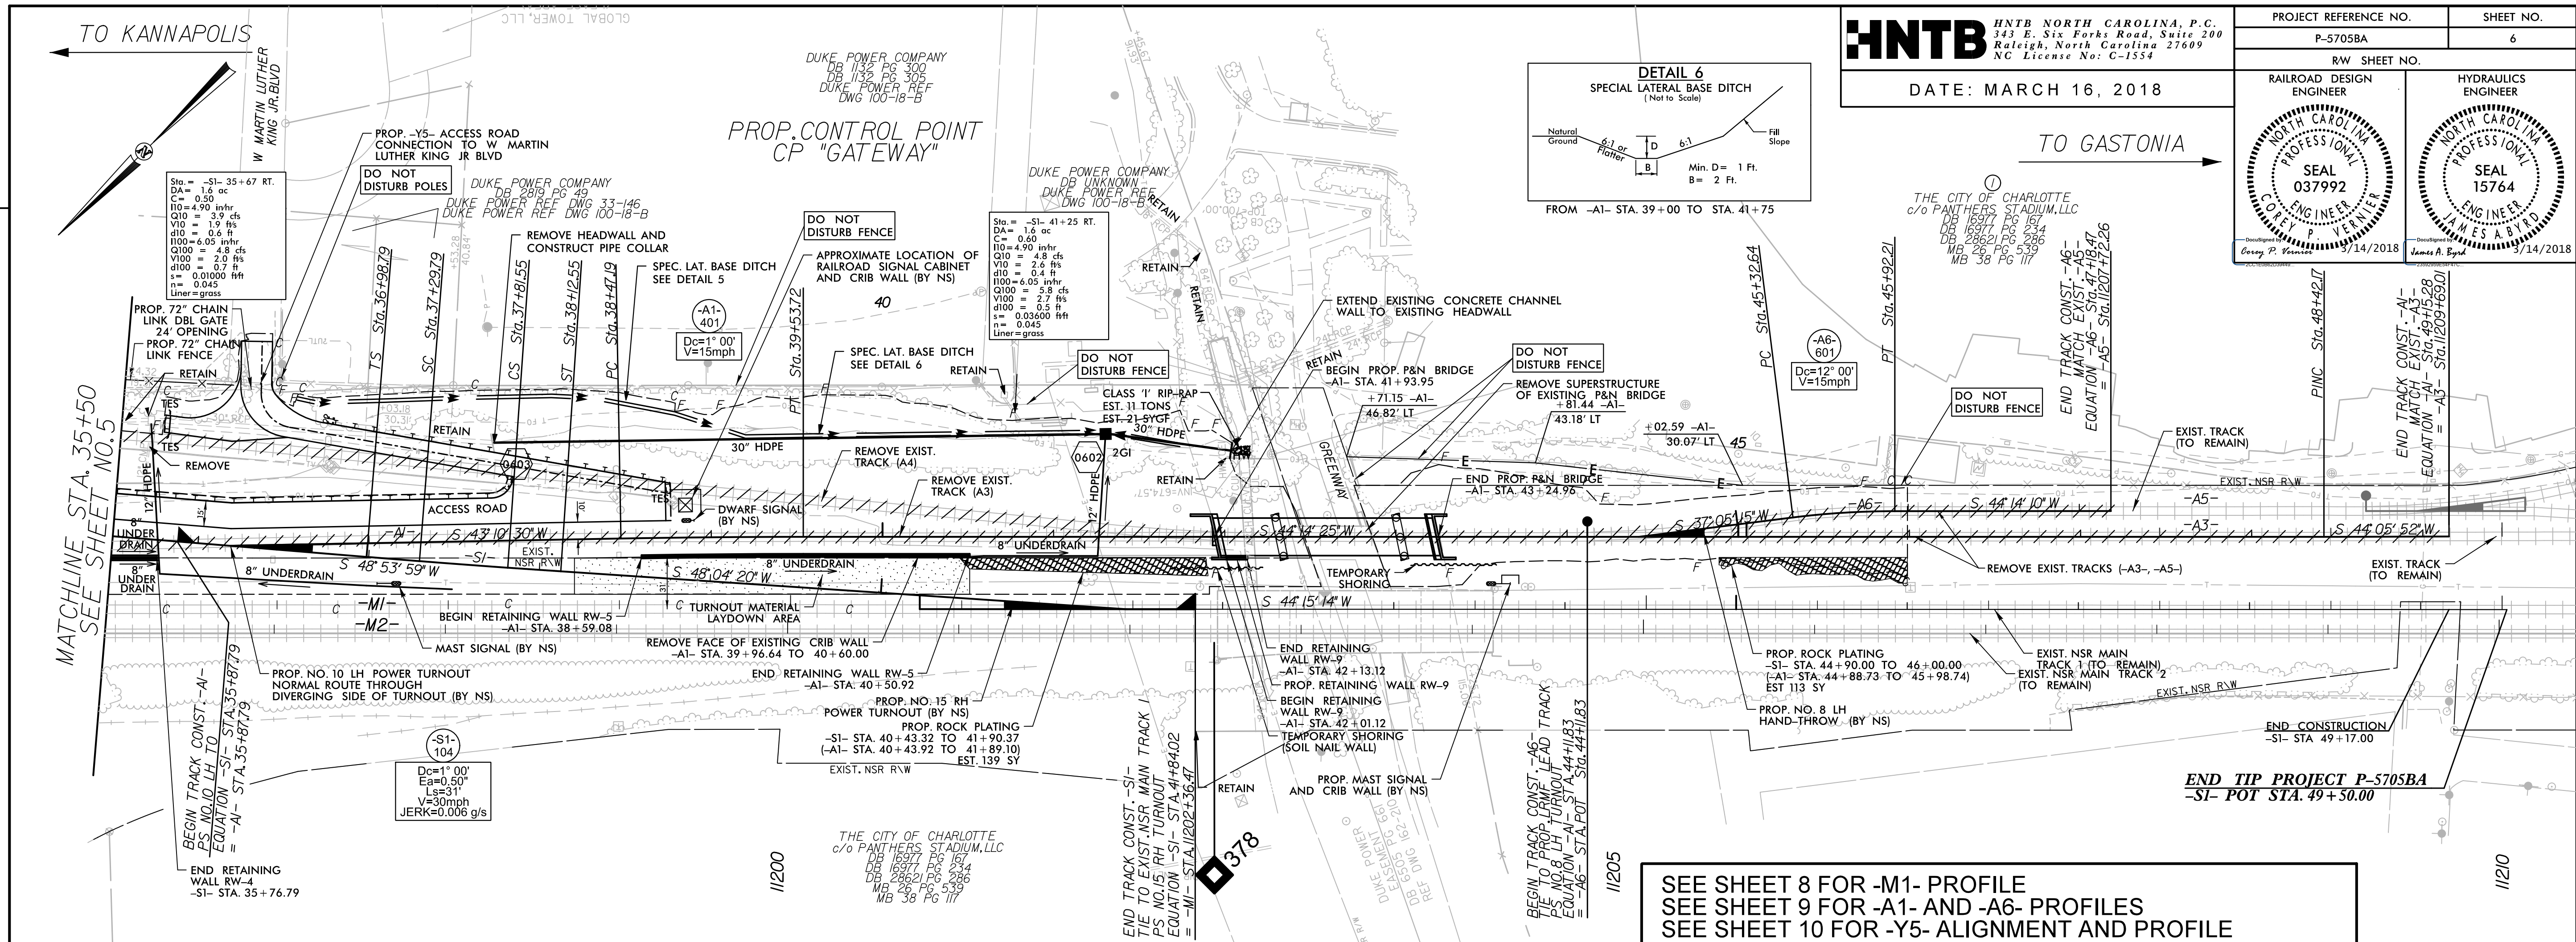

SEE SHEET 8 FOR -M1- PROFILE
SEE SHEET 9 FOR -A1- AND -A6- PROFILES
SEE SHEET 10 FOR -Y5- ALIGNMENT AND PROFILE

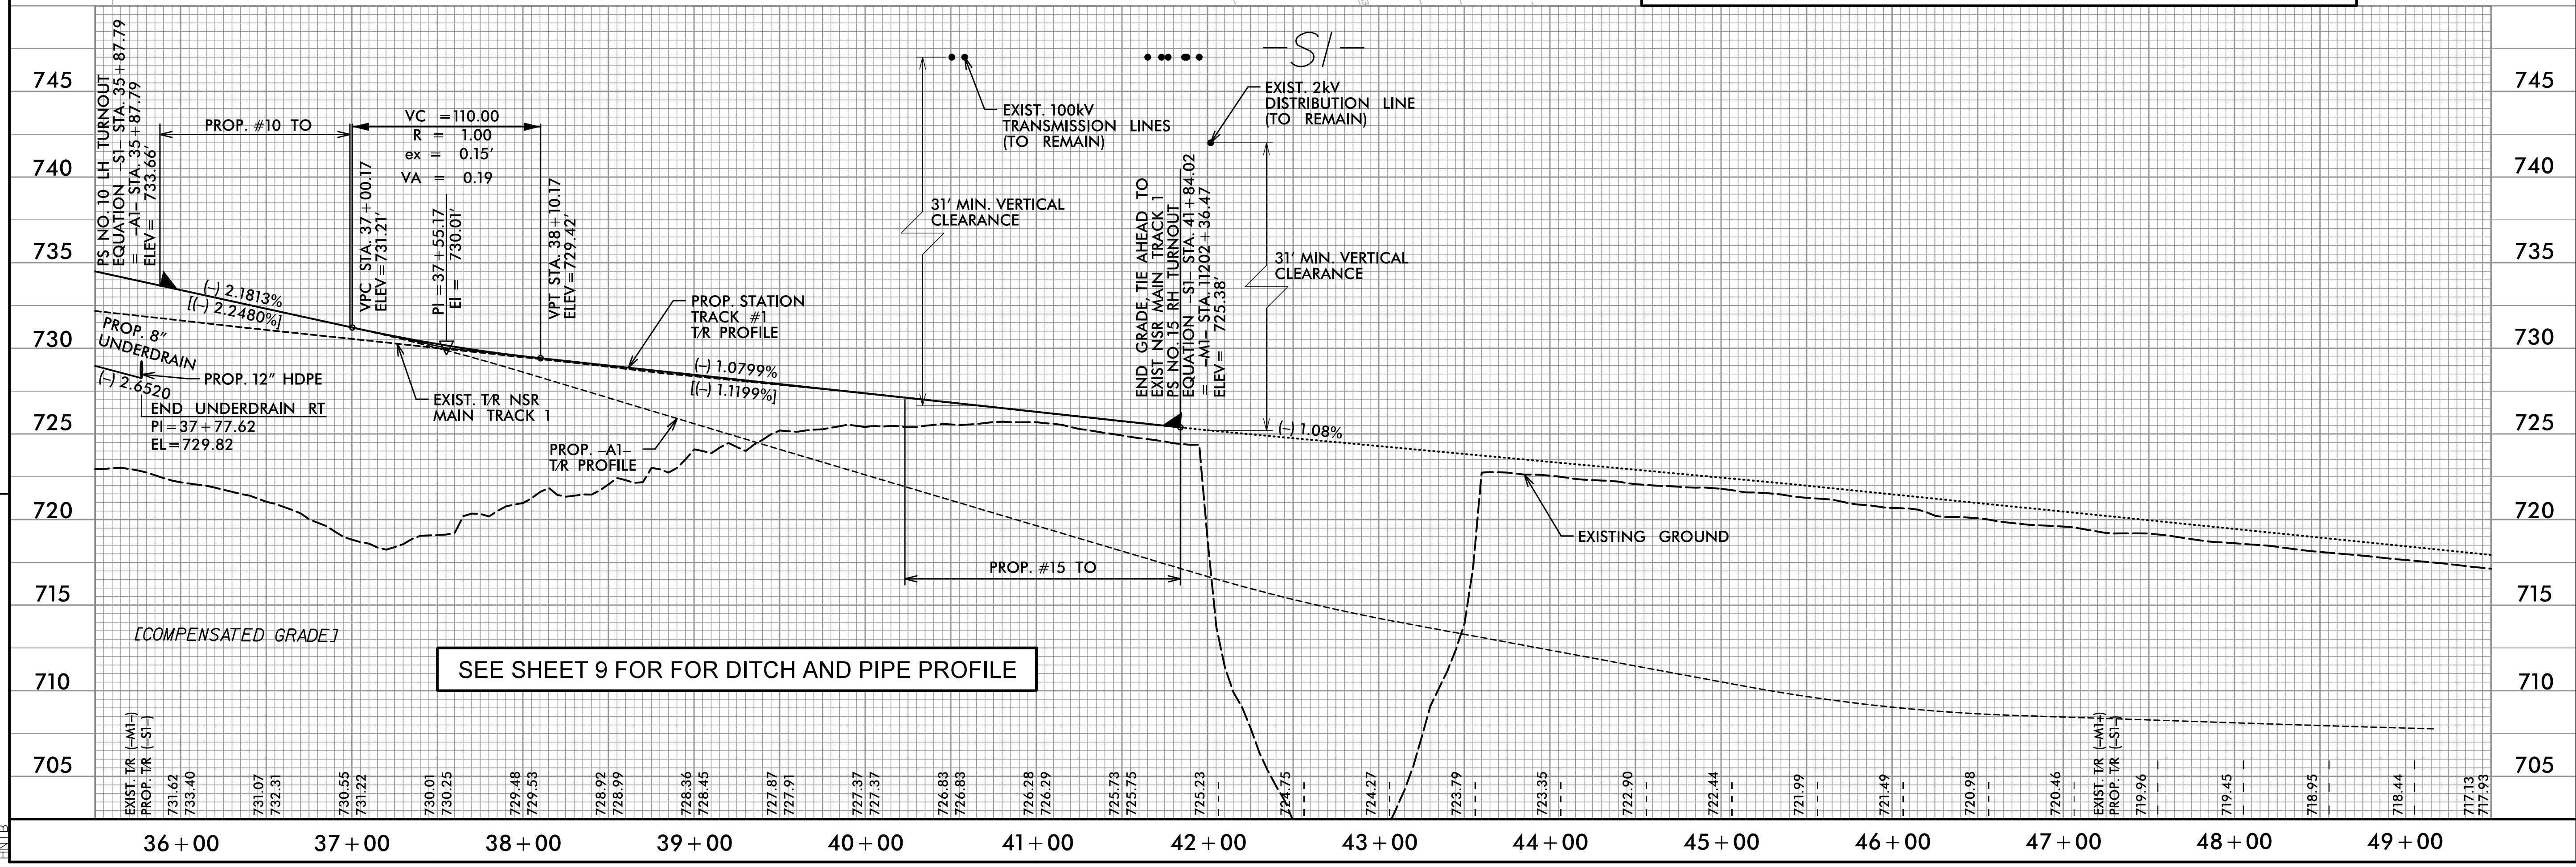

3/14/2018
3:42:08
hntb\psh_06.dgn