

-S2-

HNTB HNTB NORTH CAROLINA, P.C.
343 E. Six Forks Road, Suite 200
Raleigh, North Carolina 27609
NC License No: C-1554

PROJECT REFERENCE NO. P-5705BA SHEET NO. 7


RW SHEET NO.

DATE: MARCH 16, 2018


RAILROAD DESIGN ENGINEER
NORTH CAROLINA PROFESSIONAL SEAL 037992
COLEY P. VERNIER

HYDRAULICS ENGINEER
NORTH CAROLINA PROFESSIONAL SEAL 15764
JAMES A. BYRD

3/14/2018 3/14/2018

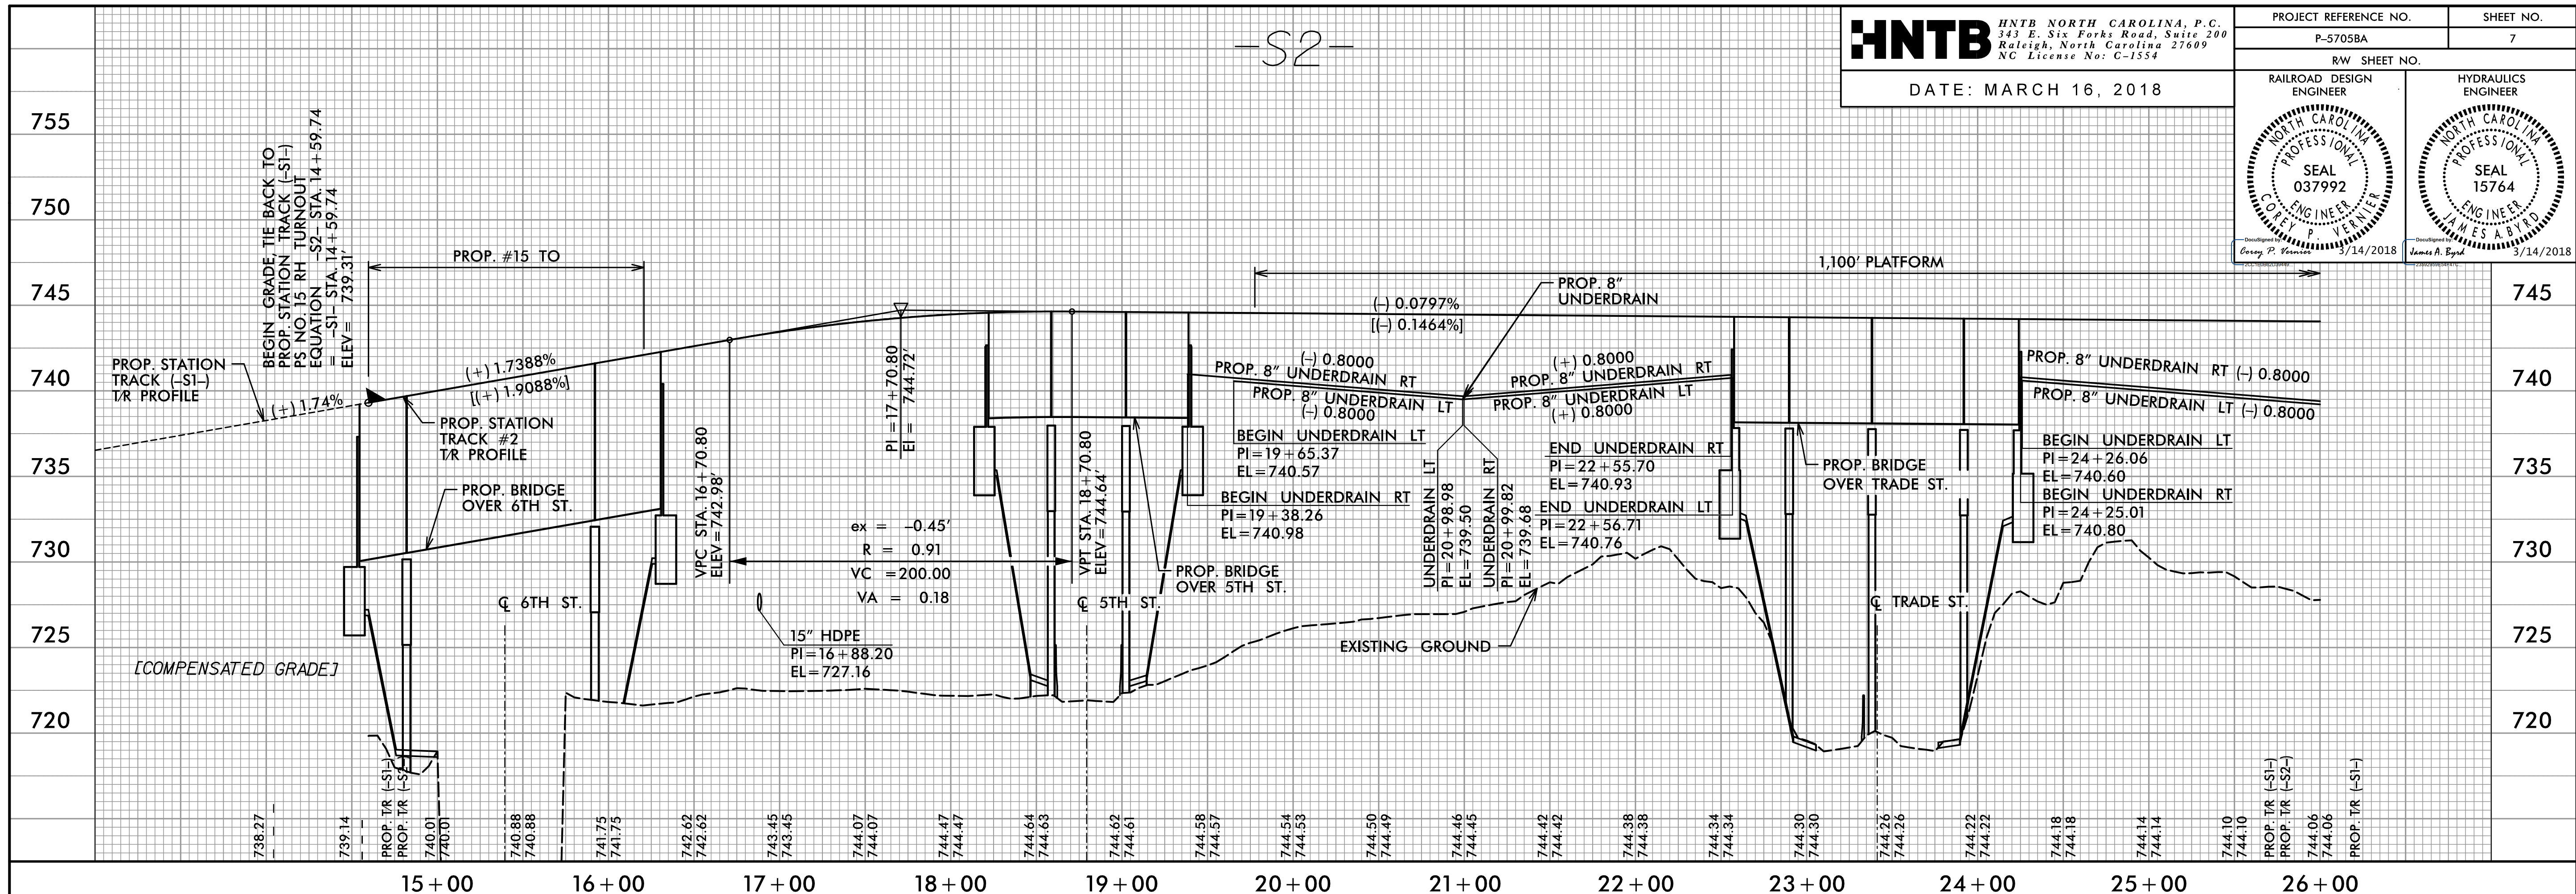

-S2-

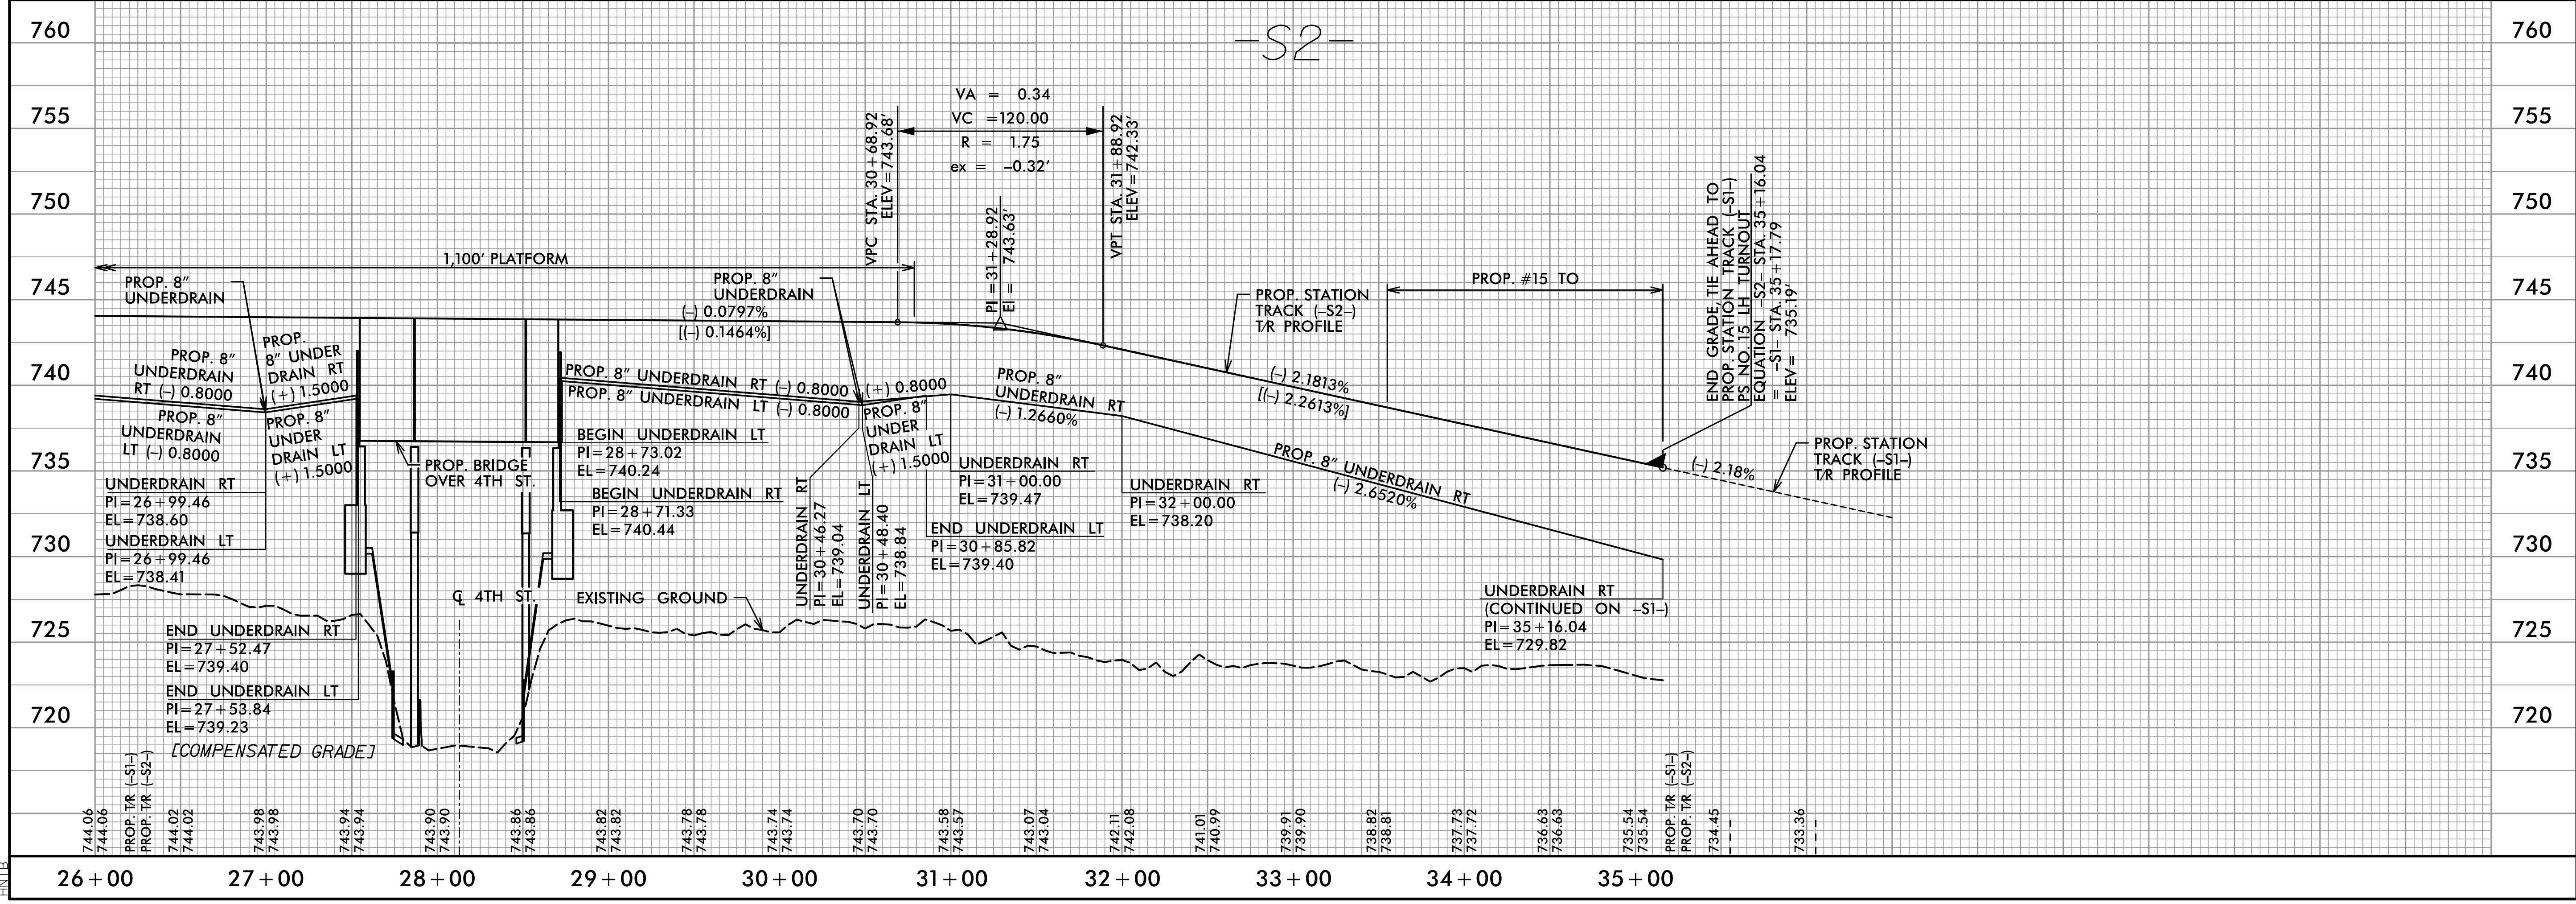

3/14/2018
3:40:58 PM
hsh_07.dgn