

HNTB HNTB NORTH CAROLINA, P.C.
343 E. Six Forks Road, Suite 200
Raleigh, North Carolina 27609
NC License No: C-1554

PROJECT REFERENCE NO. P-5705BA
SHEET NO. 9


DATE: JANUARY 30, 2018

RAILROAD DESIGN ENGINEER

SEAL 037992
COLEY
ENGINEER

SEAL 15764
JAMES A. BYRD
ENGINEER

3/14/2018

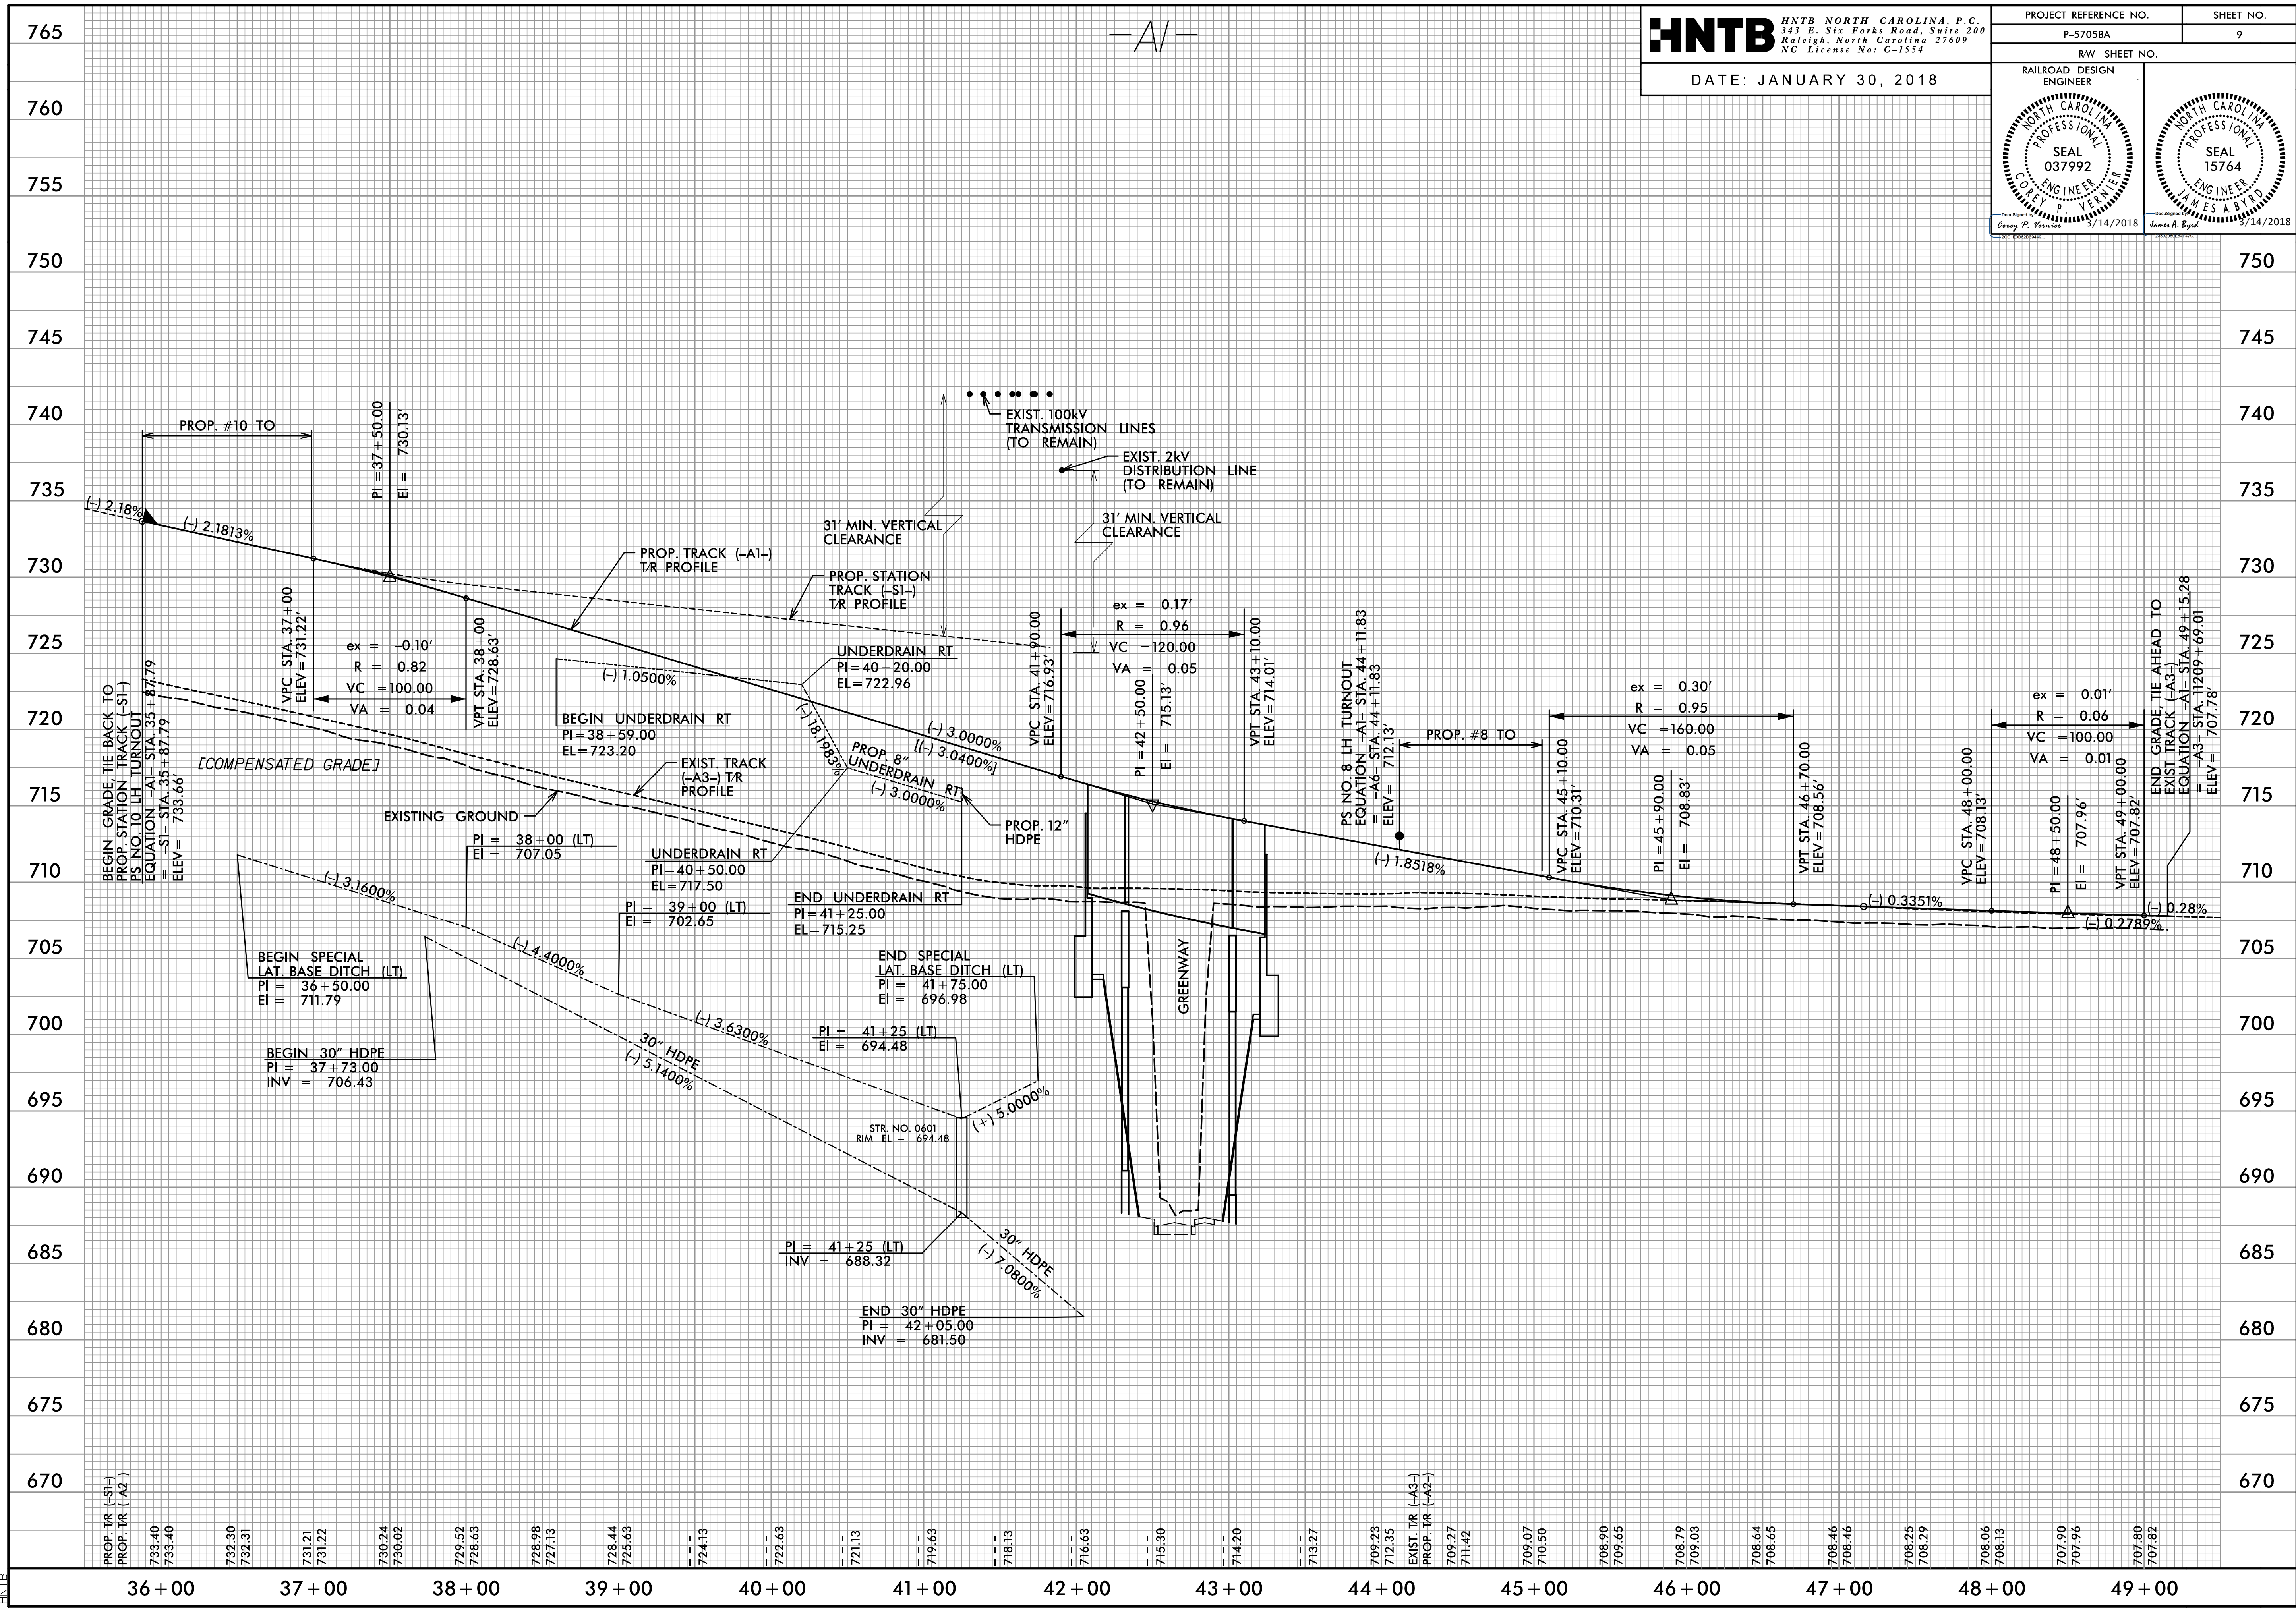

3/14/2018
36+00-49+00.dgn