
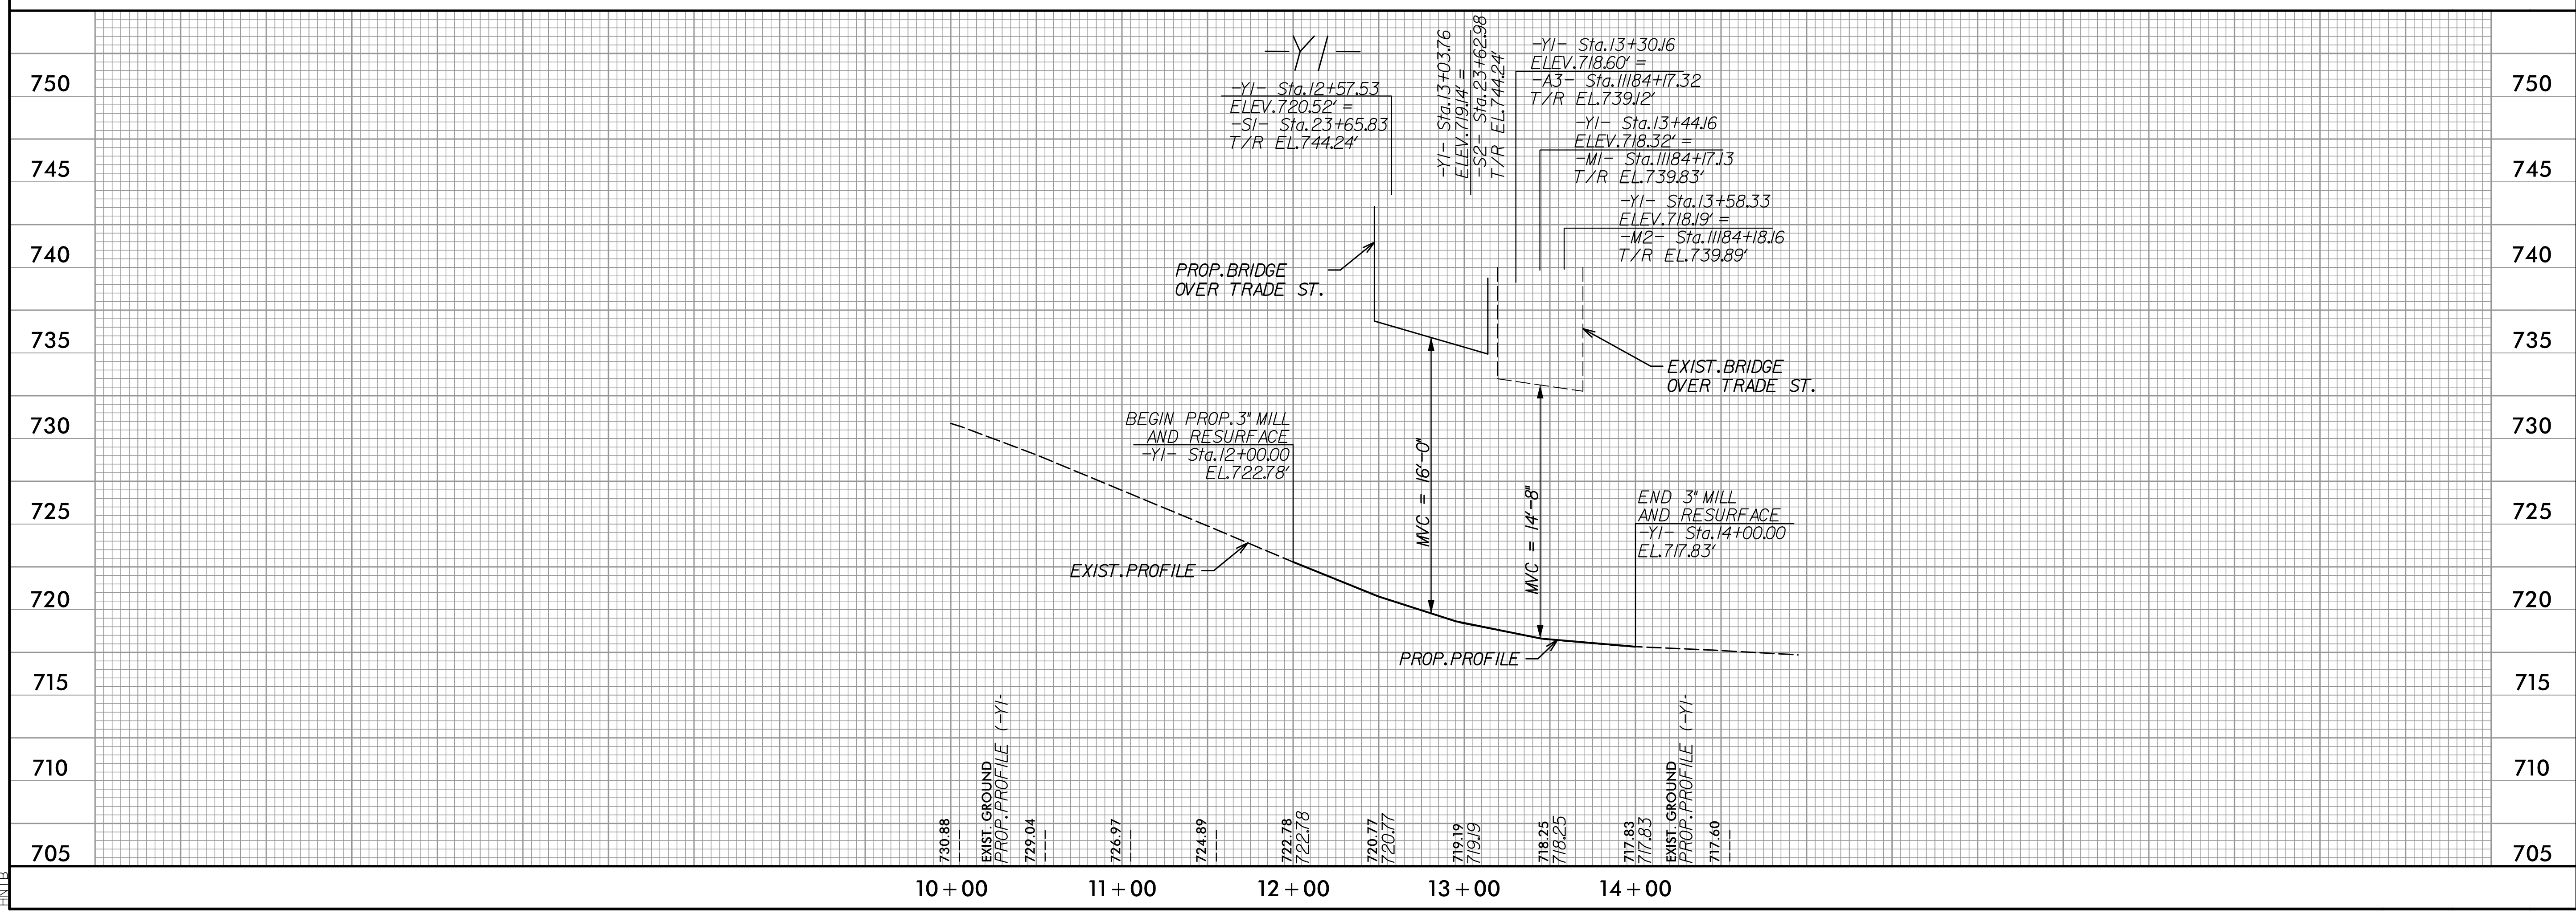
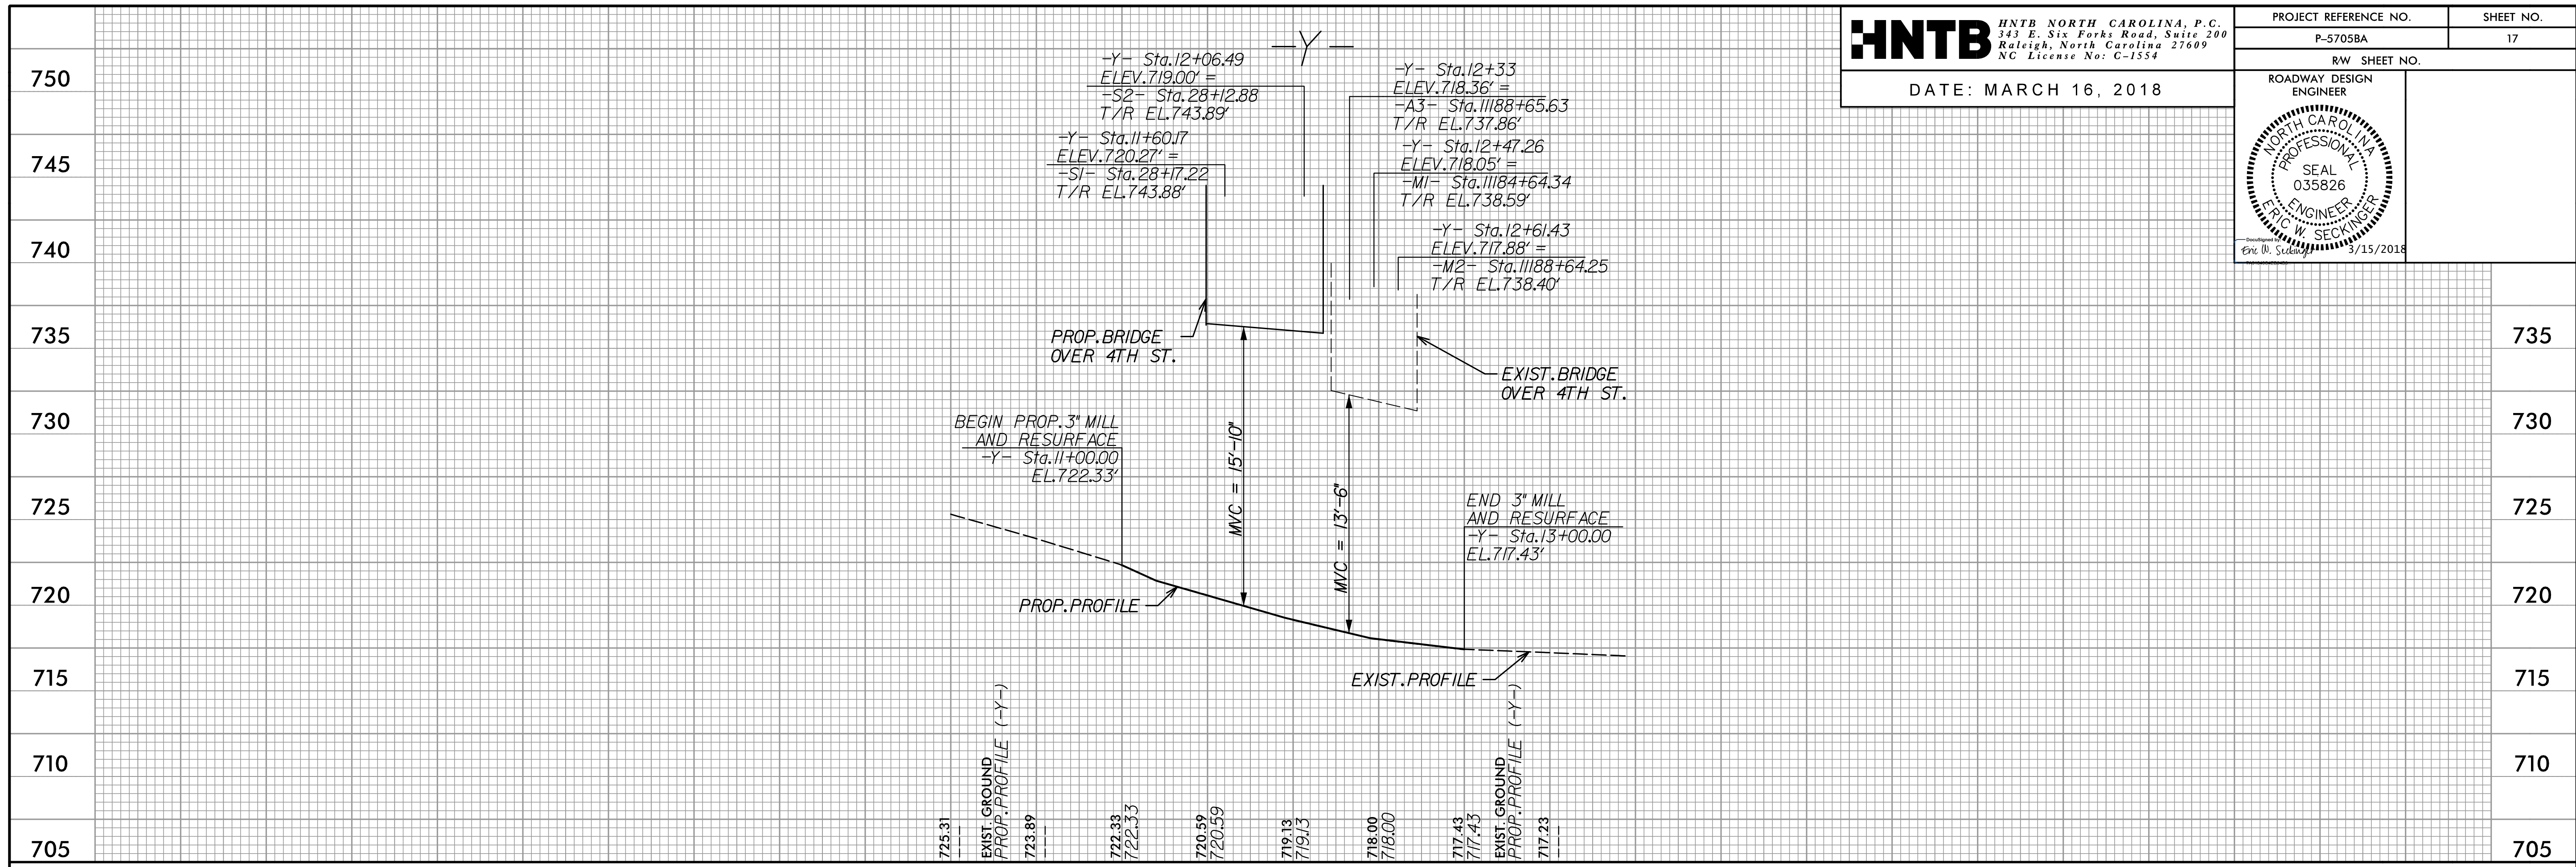


0012DEL_P28

HNTB HNTB NORTH CAROLINA, P.C.
 343 E. Six Forks Road, Suite 200
 Raleigh, North Carolina 27609
 NC License No: C-1554

DATE: MARCH 16, 2018

PROJECT REFERENCE NO. P-5705BA	SHEET NO. 17
RW SHEET NO.	
ROADWAY DESIGN ENGINEER	
	
Eric W. Seckinger 3/15/2018	



3/14/2018 3:02:52 PM h_17.dgn