


3/6/2018 X:\2016\TRIG.006.00 NCDOT 2016 Traffic LSA\TRIG.006.00(B-5400)\Traffic Control\B5400_TMP-5.dgn smiller

SEPI
ENGINEERING & CONSTRUCTION
1025 Wade Avenue
Raleigh, NC 27605
Tel: 919-789-9977
Fax: 919-789-9591
License: C-2197

APPROVED: *Steve Miller*
DATE: 5/14/2018

SEAL
NORTH CAROLINA PROFESSIONAL ENGINEER
SEAL 037026
STEVEN D. MILLER

DOCUMENT NOT CONSIDERED FINAL
UNLESS ALL SIGNATURES COMPLETED

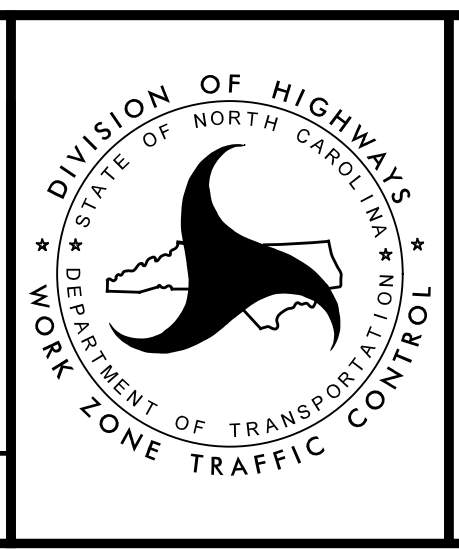

**PHASE II
DETAIL**