


8/23/99



PROJ. REFERENCE NO.
B-5400

SHEET NO.
X-1

75 70 65 60 55 50 45 40 35 30 25 20 15 10 5 0 5 10 15 20 25 30 35 40 45 50 55 60 65 70 75

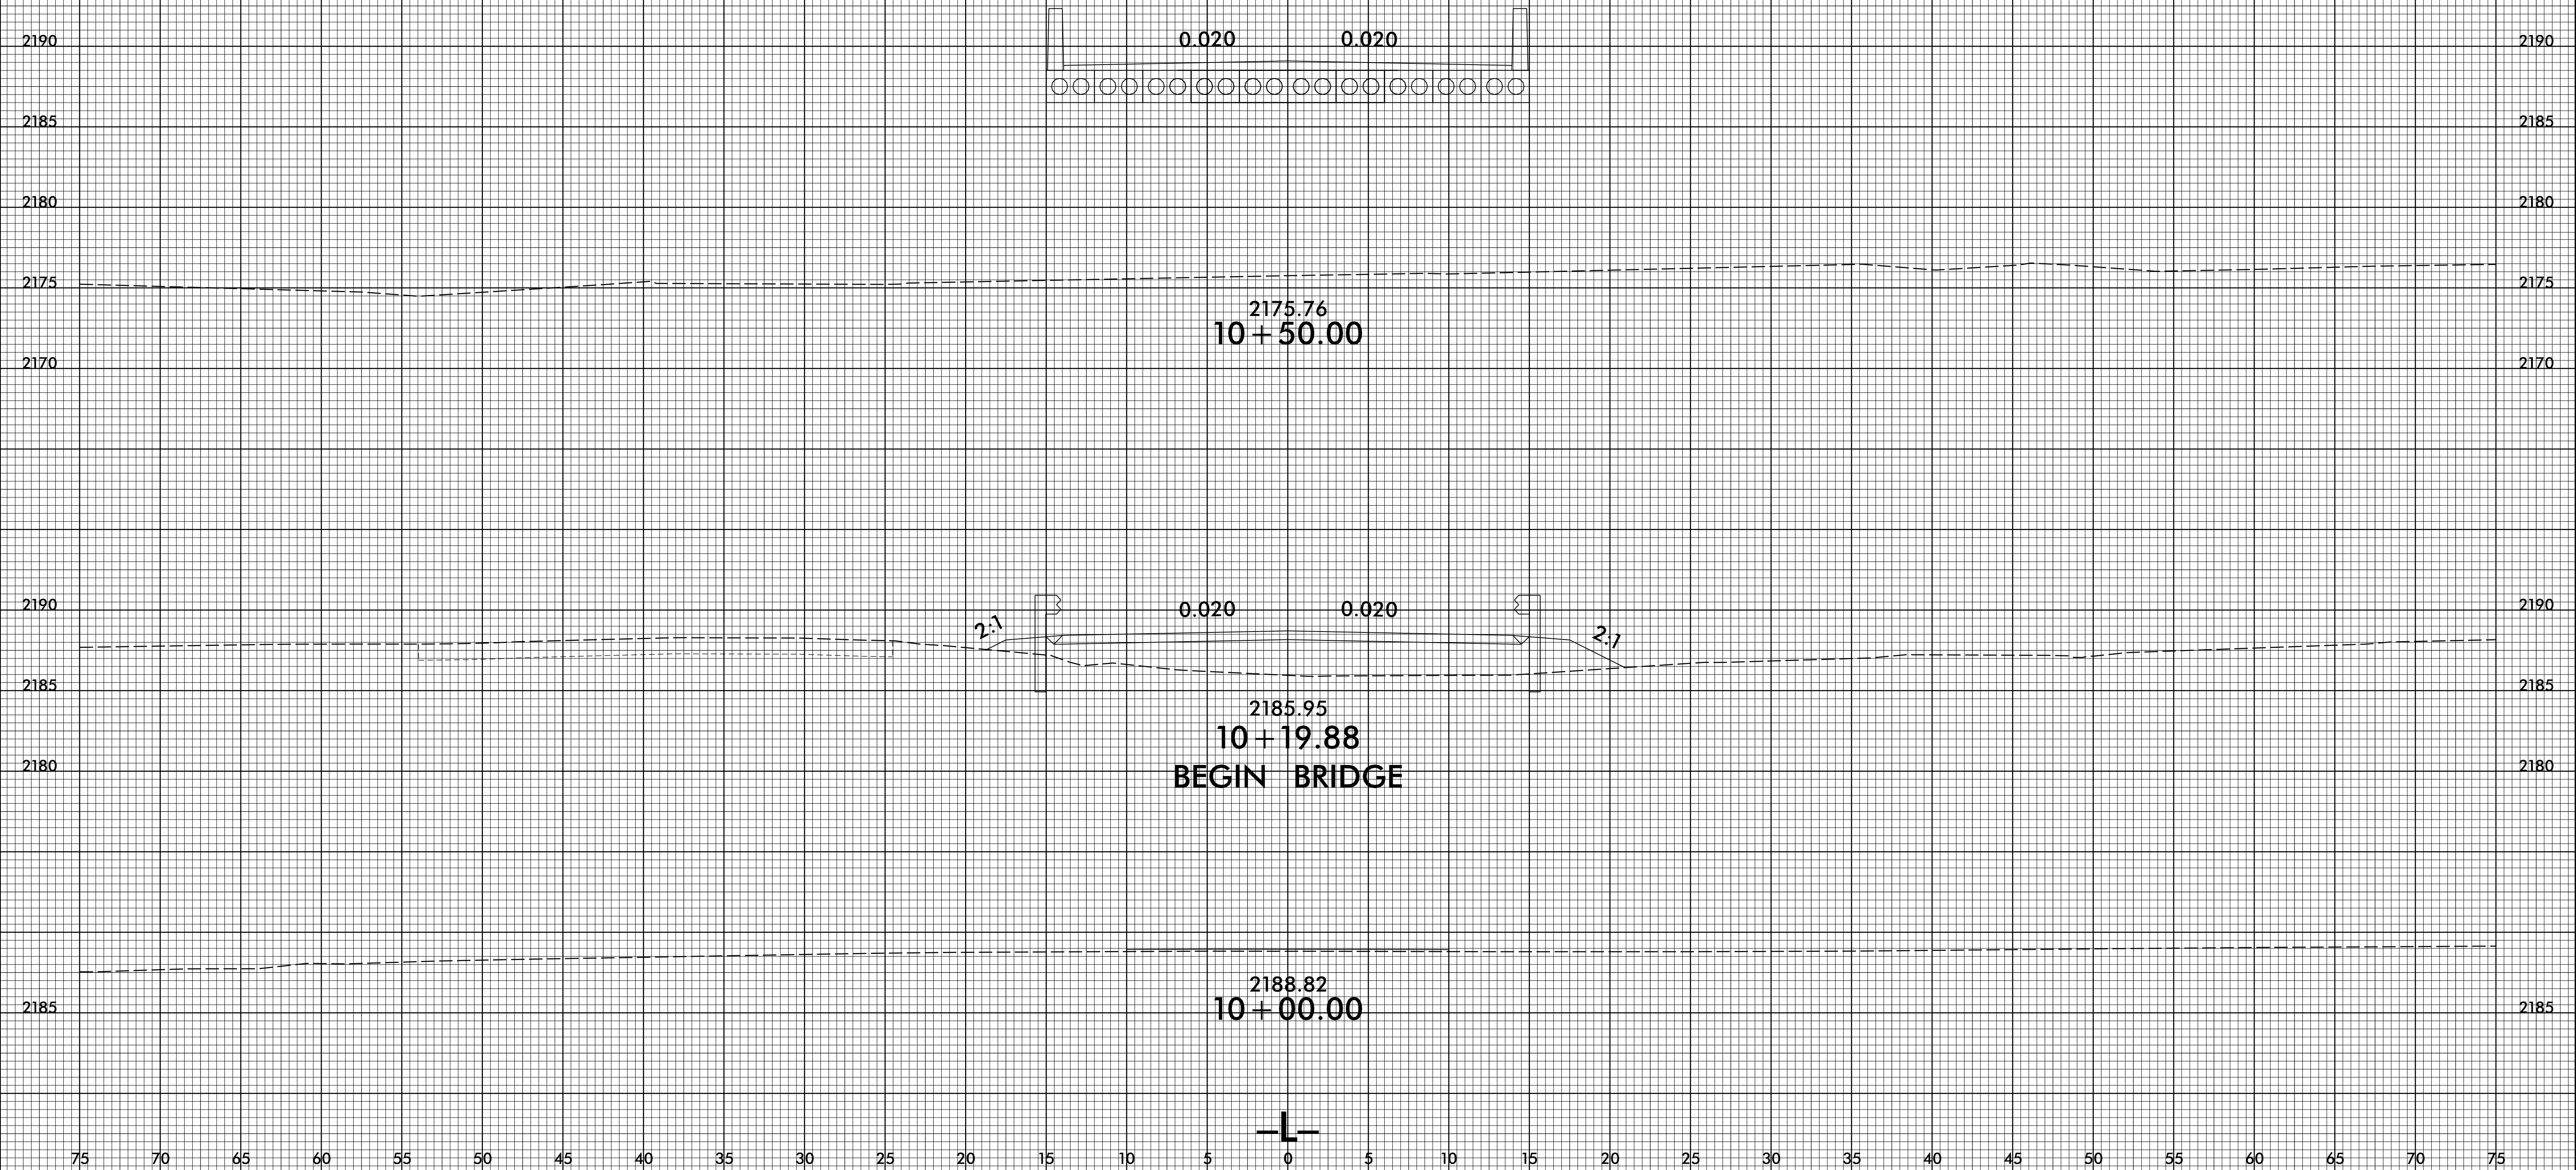

1/1/2008
I:\SC\B5400_Rdy_xpl.L.dgn
TJ:EF:RUB:RIS