


8/23/99



PROJ. REFERENCE NO.	SHEET NO.
B-5400	X-5

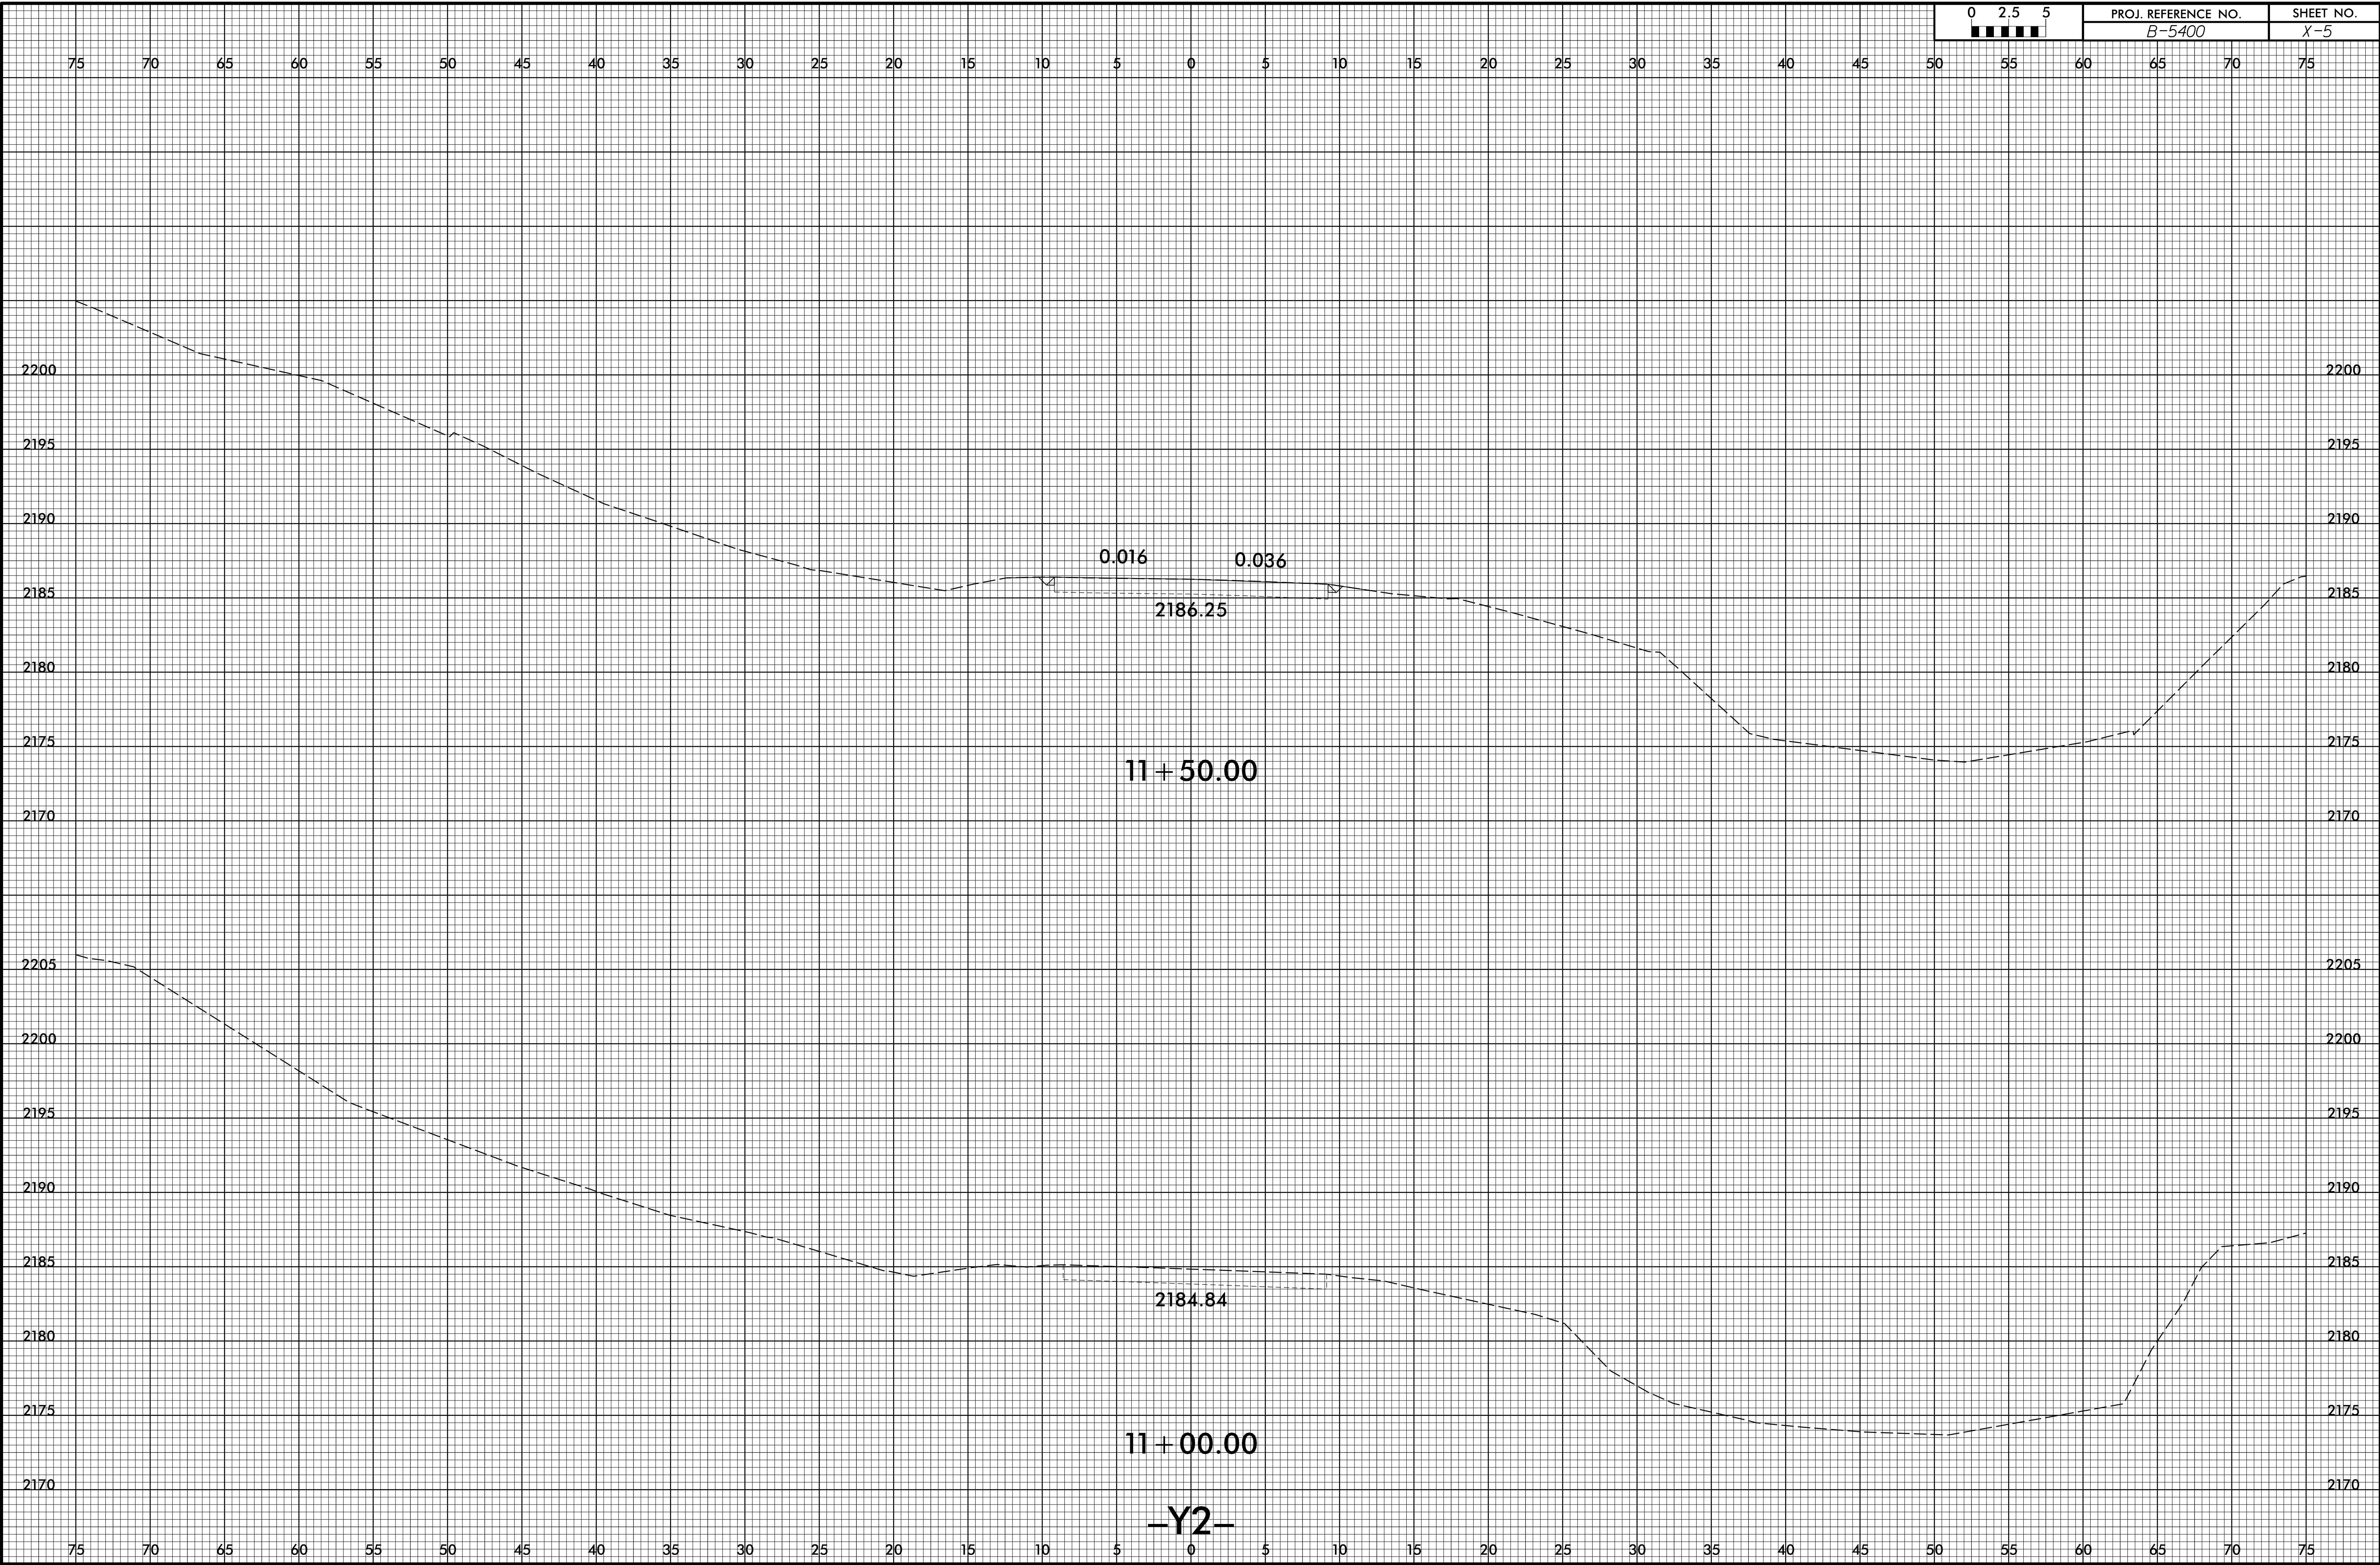

1/1/2008
I:\SC\B5400_Rdy_xpl_Y2.dgn
JSE