


**This electronic collection of documents is provided  
for the convenience of the user  
and is Not a Certified Document –**

**The documents contained herein were originally issued  
and sealed by the individuals whose names and license  
numbers appear on each page, on the dates appearing  
with their signature on that page.**

**This file or an individual page  
shall not be considered a certified document.**

**TIP PROJECT: B-5400**

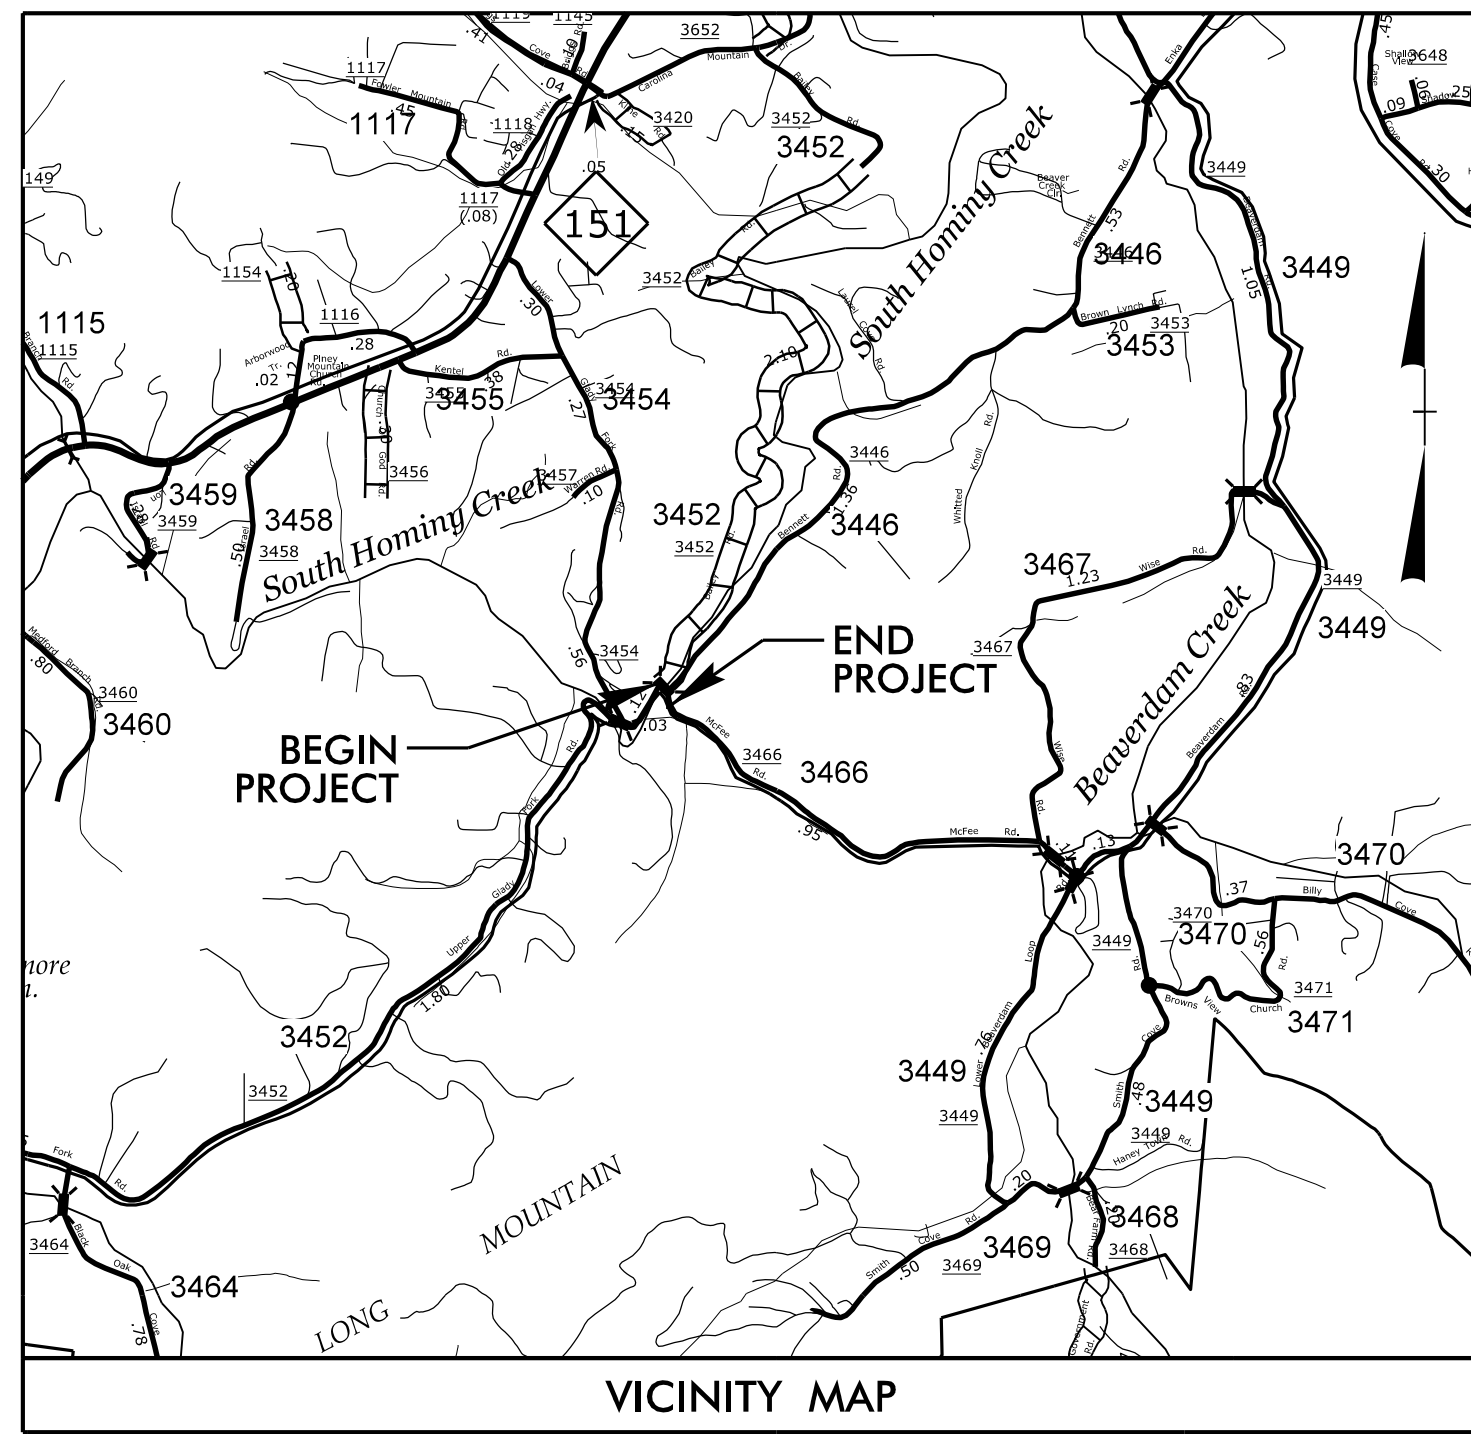

STATE OF NORTH CAROLINA  
DIVISION OF HIGHWAYS


**UTILITIES BY OTHERS PLANS  
BUNCOMBE COUNTY**

**LOCATION: BRIDGE NO.259 OVER SOUTH HOMINY CREEK  
ON SR 3466 (MCFEE RD.)**

**TYPE OF WORK: COMMUNICATIONS RELOCATIONS & WATER VALVE ADJUSTMENT**


T.I.P. NO.	SHEET NO.
B-5400	UO-1

NOTE:  
ALL UTILITY WORK SHOWN ON THIS SHEET IS DONE BY OTHERS.  
NO PAYMENT WILL BE MADE TO THE CONTRACTOR FOR UTILITY WORK SHOWN ON THIS SHEET.

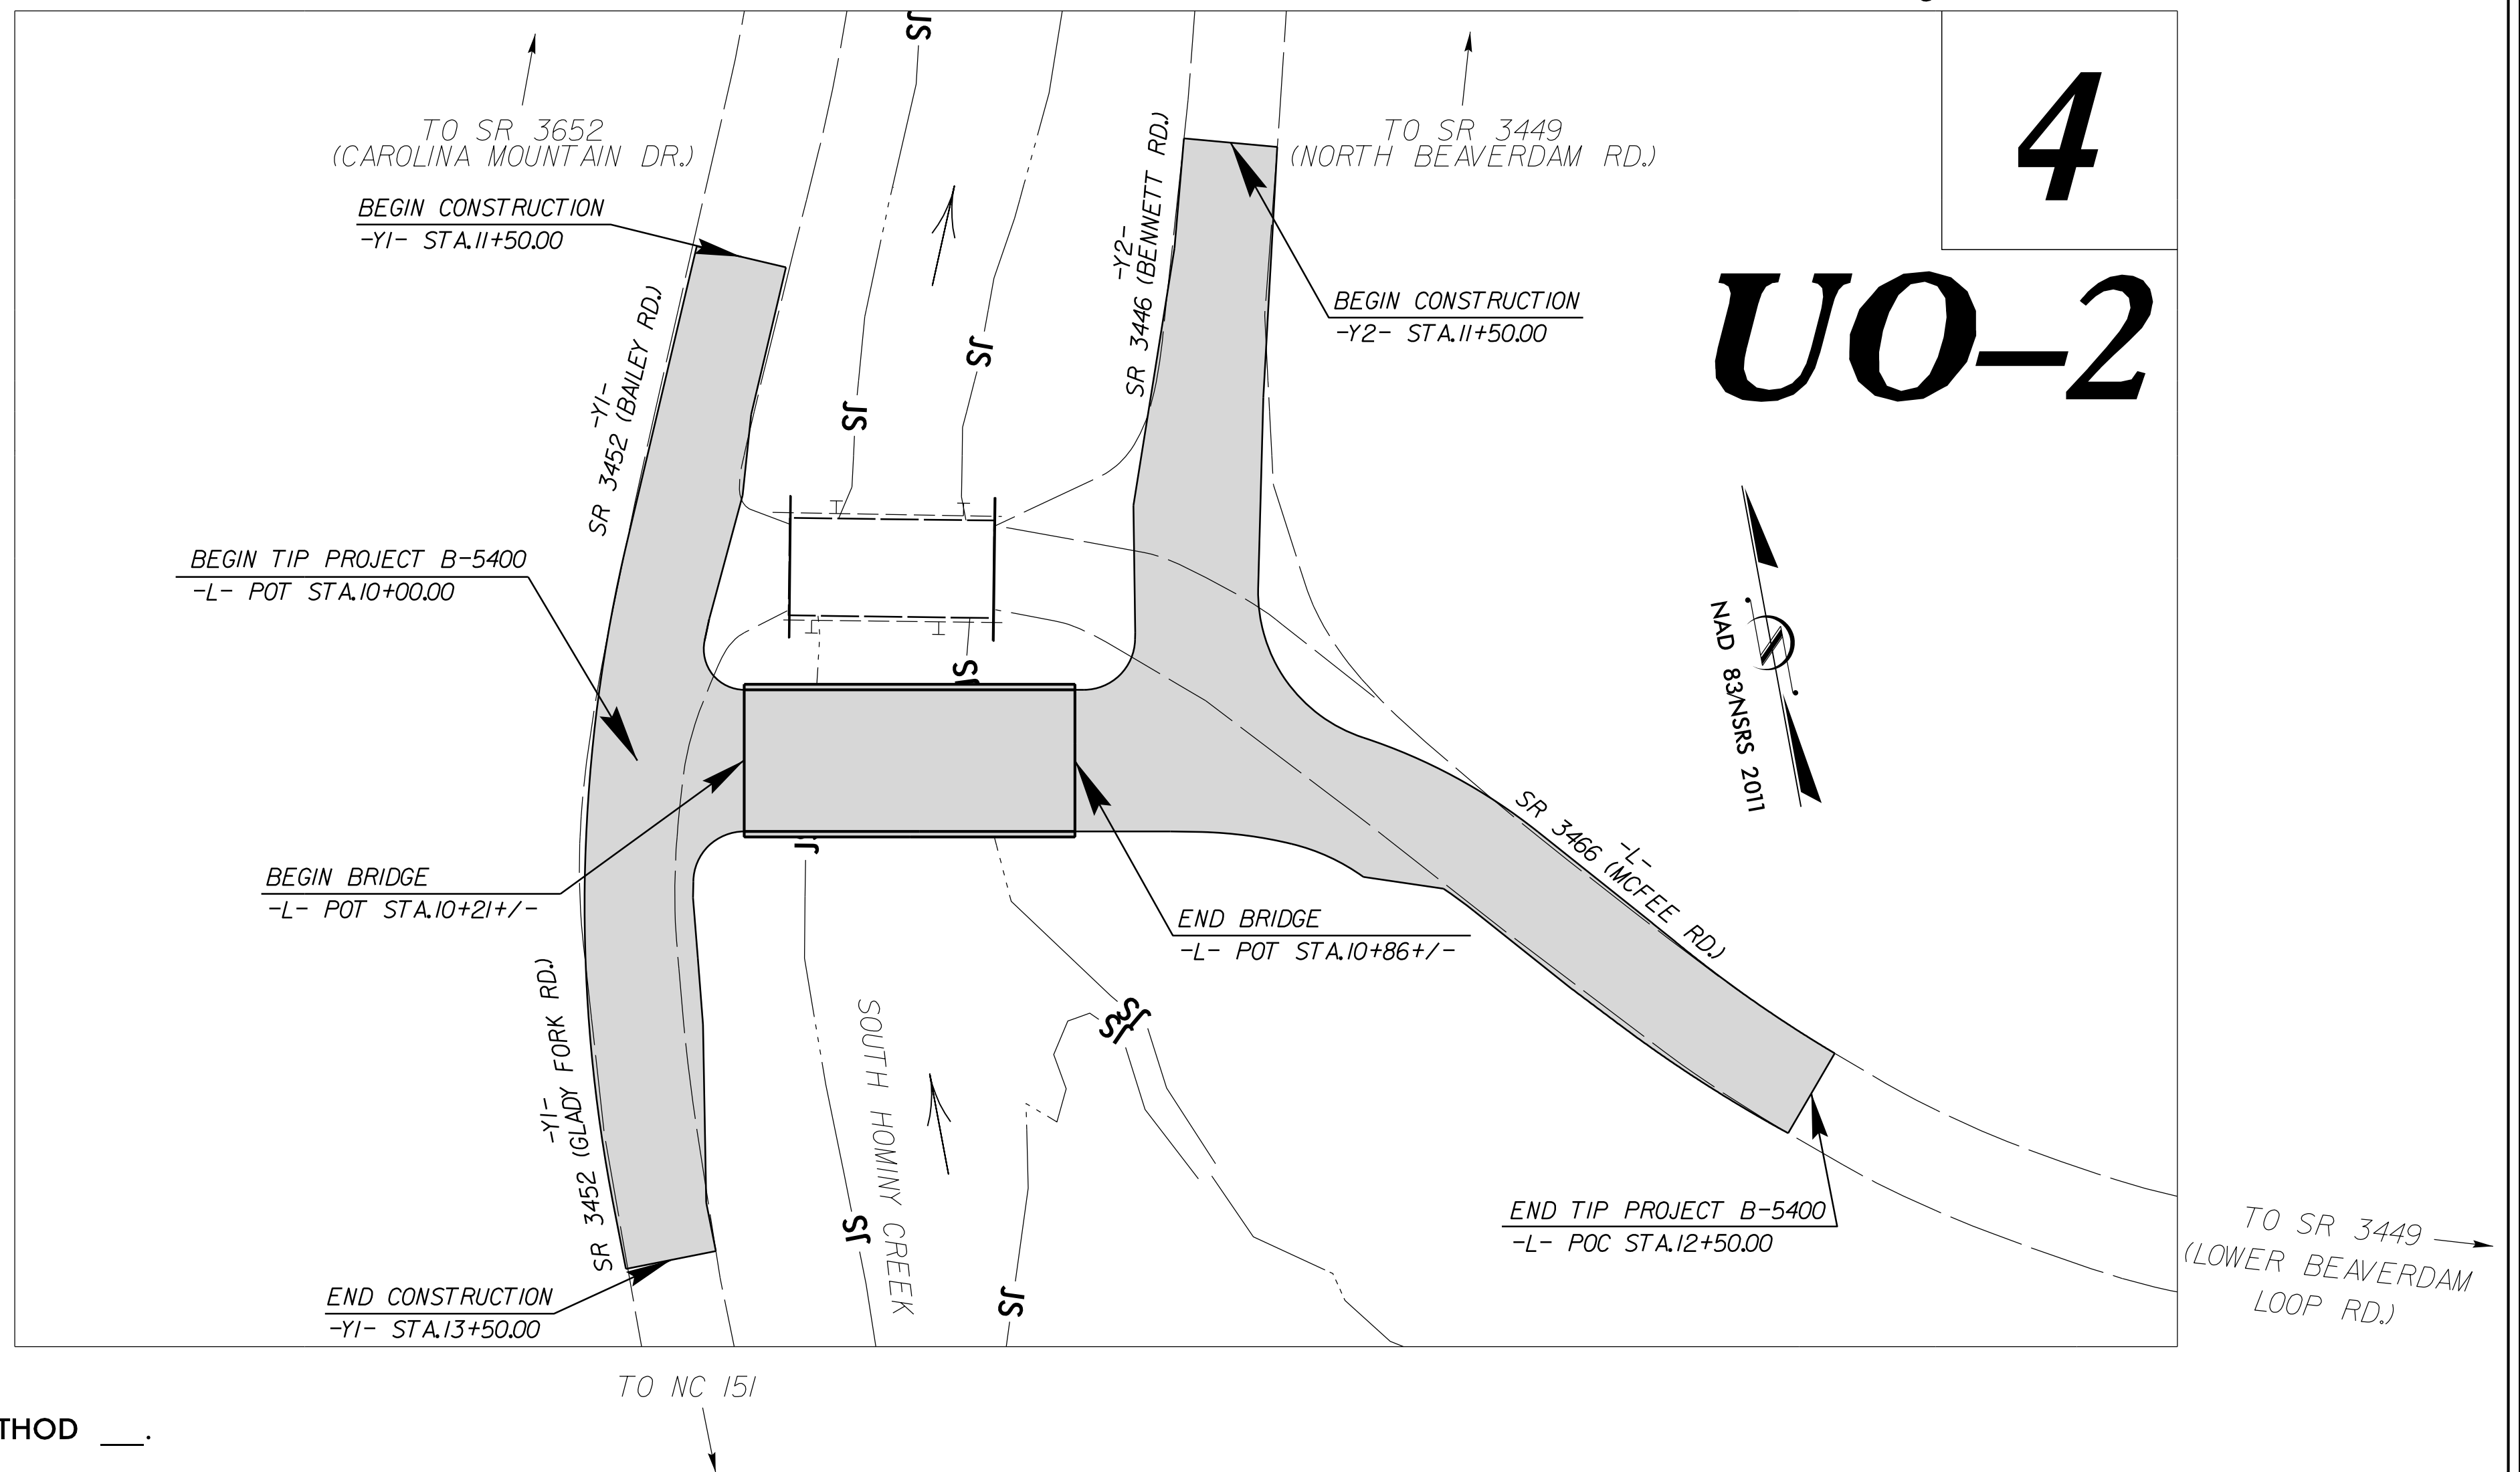

4  
UO-2

CLEARING ON THIS PROJECT SHALL BE TO LIMITS ESTABLISHED USING METHOD \_\_\_\_.  
THIS PROJECT IS NOT WITHIN ANY MUNICIPAL BOUNDARIES.

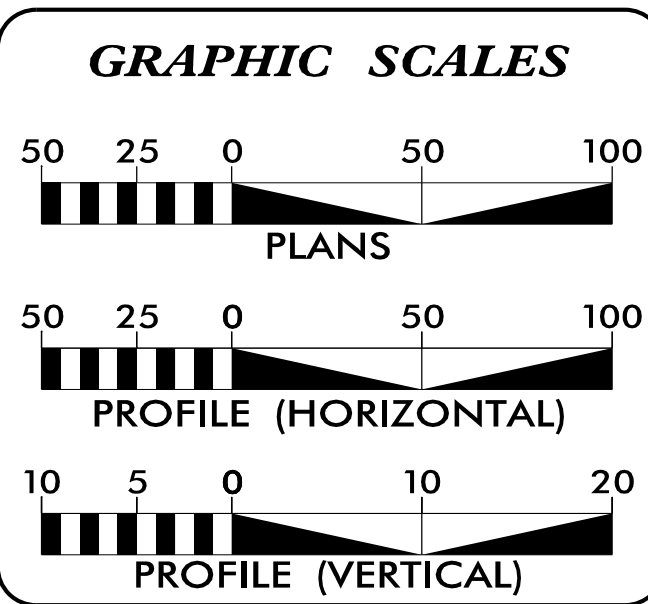

**INDEX OF SHEETS**

SHEET NO.	DESCRIPTION
UO-1	TITLE SHEET
UO-2	UBO PLAN SHEET

**UTILITY OWNERS WITH CONFLICTS**

(A) COMMUNICATIONS - AT&T  
(B) WATER - CITY OF ASHEVILLE

PREPARED IN THE OFFICE OF:

**HINDE ENGINEERING**  
License No. C-2639  
7520 E. Independence Blvd., Suite 230 Charlotte, NC 28227  
(704) 814-4407

Michael E. Davis	UTILITY COORDINATION PROJECT MANAGER
Todd E. Butner	PROJECT UTILITY COORDINATOR
James N. Arnold	PROJECT UTILITY DESIGNER


**DIVISION OF HIGHWAYS  
UTILITIES UNIT**  
1555 MAIL SERVICES CENTER  
RALEIGH NC 27699-1555  
PHONE (919) 707-6690  
FAX (919) 250-4151

Michael Bright	UTILITIES REGIONAL ENGINEER
Jong-Tae Yoon, PE	UTILITIES ENGINEER
Amy Dupree	UTILITIES AREA COORDINATOR
Greg Sealy	UTILITIES COORDINATOR

28-FEB-2018 13:03 S:\Server\Files\PROJECTS\2016\A2016407.00\_NCDOT\_B5400\Design\Utilities\Engineering\UBO\Proj\B5400\_ut\_tsh\_U001.psh.dgn

### UTILITIES BY OTHERS

NOTE:  
ALL UTILITY WORK SHOWN ON THIS SHEET WILL BE DONE BY OTHERS. NO PAYMENT WILL BE MADE TO THE CONTRACTOR FOR UTILITY WORK SHOWN ON THIS SHEET.

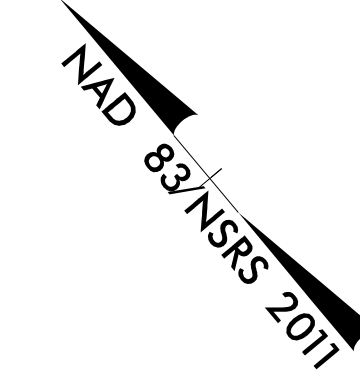

AT&T HANDHOLE

WATER VALVE WILL BE ADJUSTED BY CITY OF ASHEVILLE


AT&T UNDERGROUND COMMUNICATIONS CABLE

AT&T OVERHEAD FO COMMUNICATIONS LINE INSTALLED ON EXISTING HAYWOOD EMC POLE LINE

AT&T UNDERGROUND COMMUNICATIONS CABLE

AT&T UNDERGROUND COMMUNICATIONS CABLE

AT&T OVERHEAD FO COMMUNICATIONS LINE INSTALLED ON EXISTING HAYWOOD EMC POLE LINE

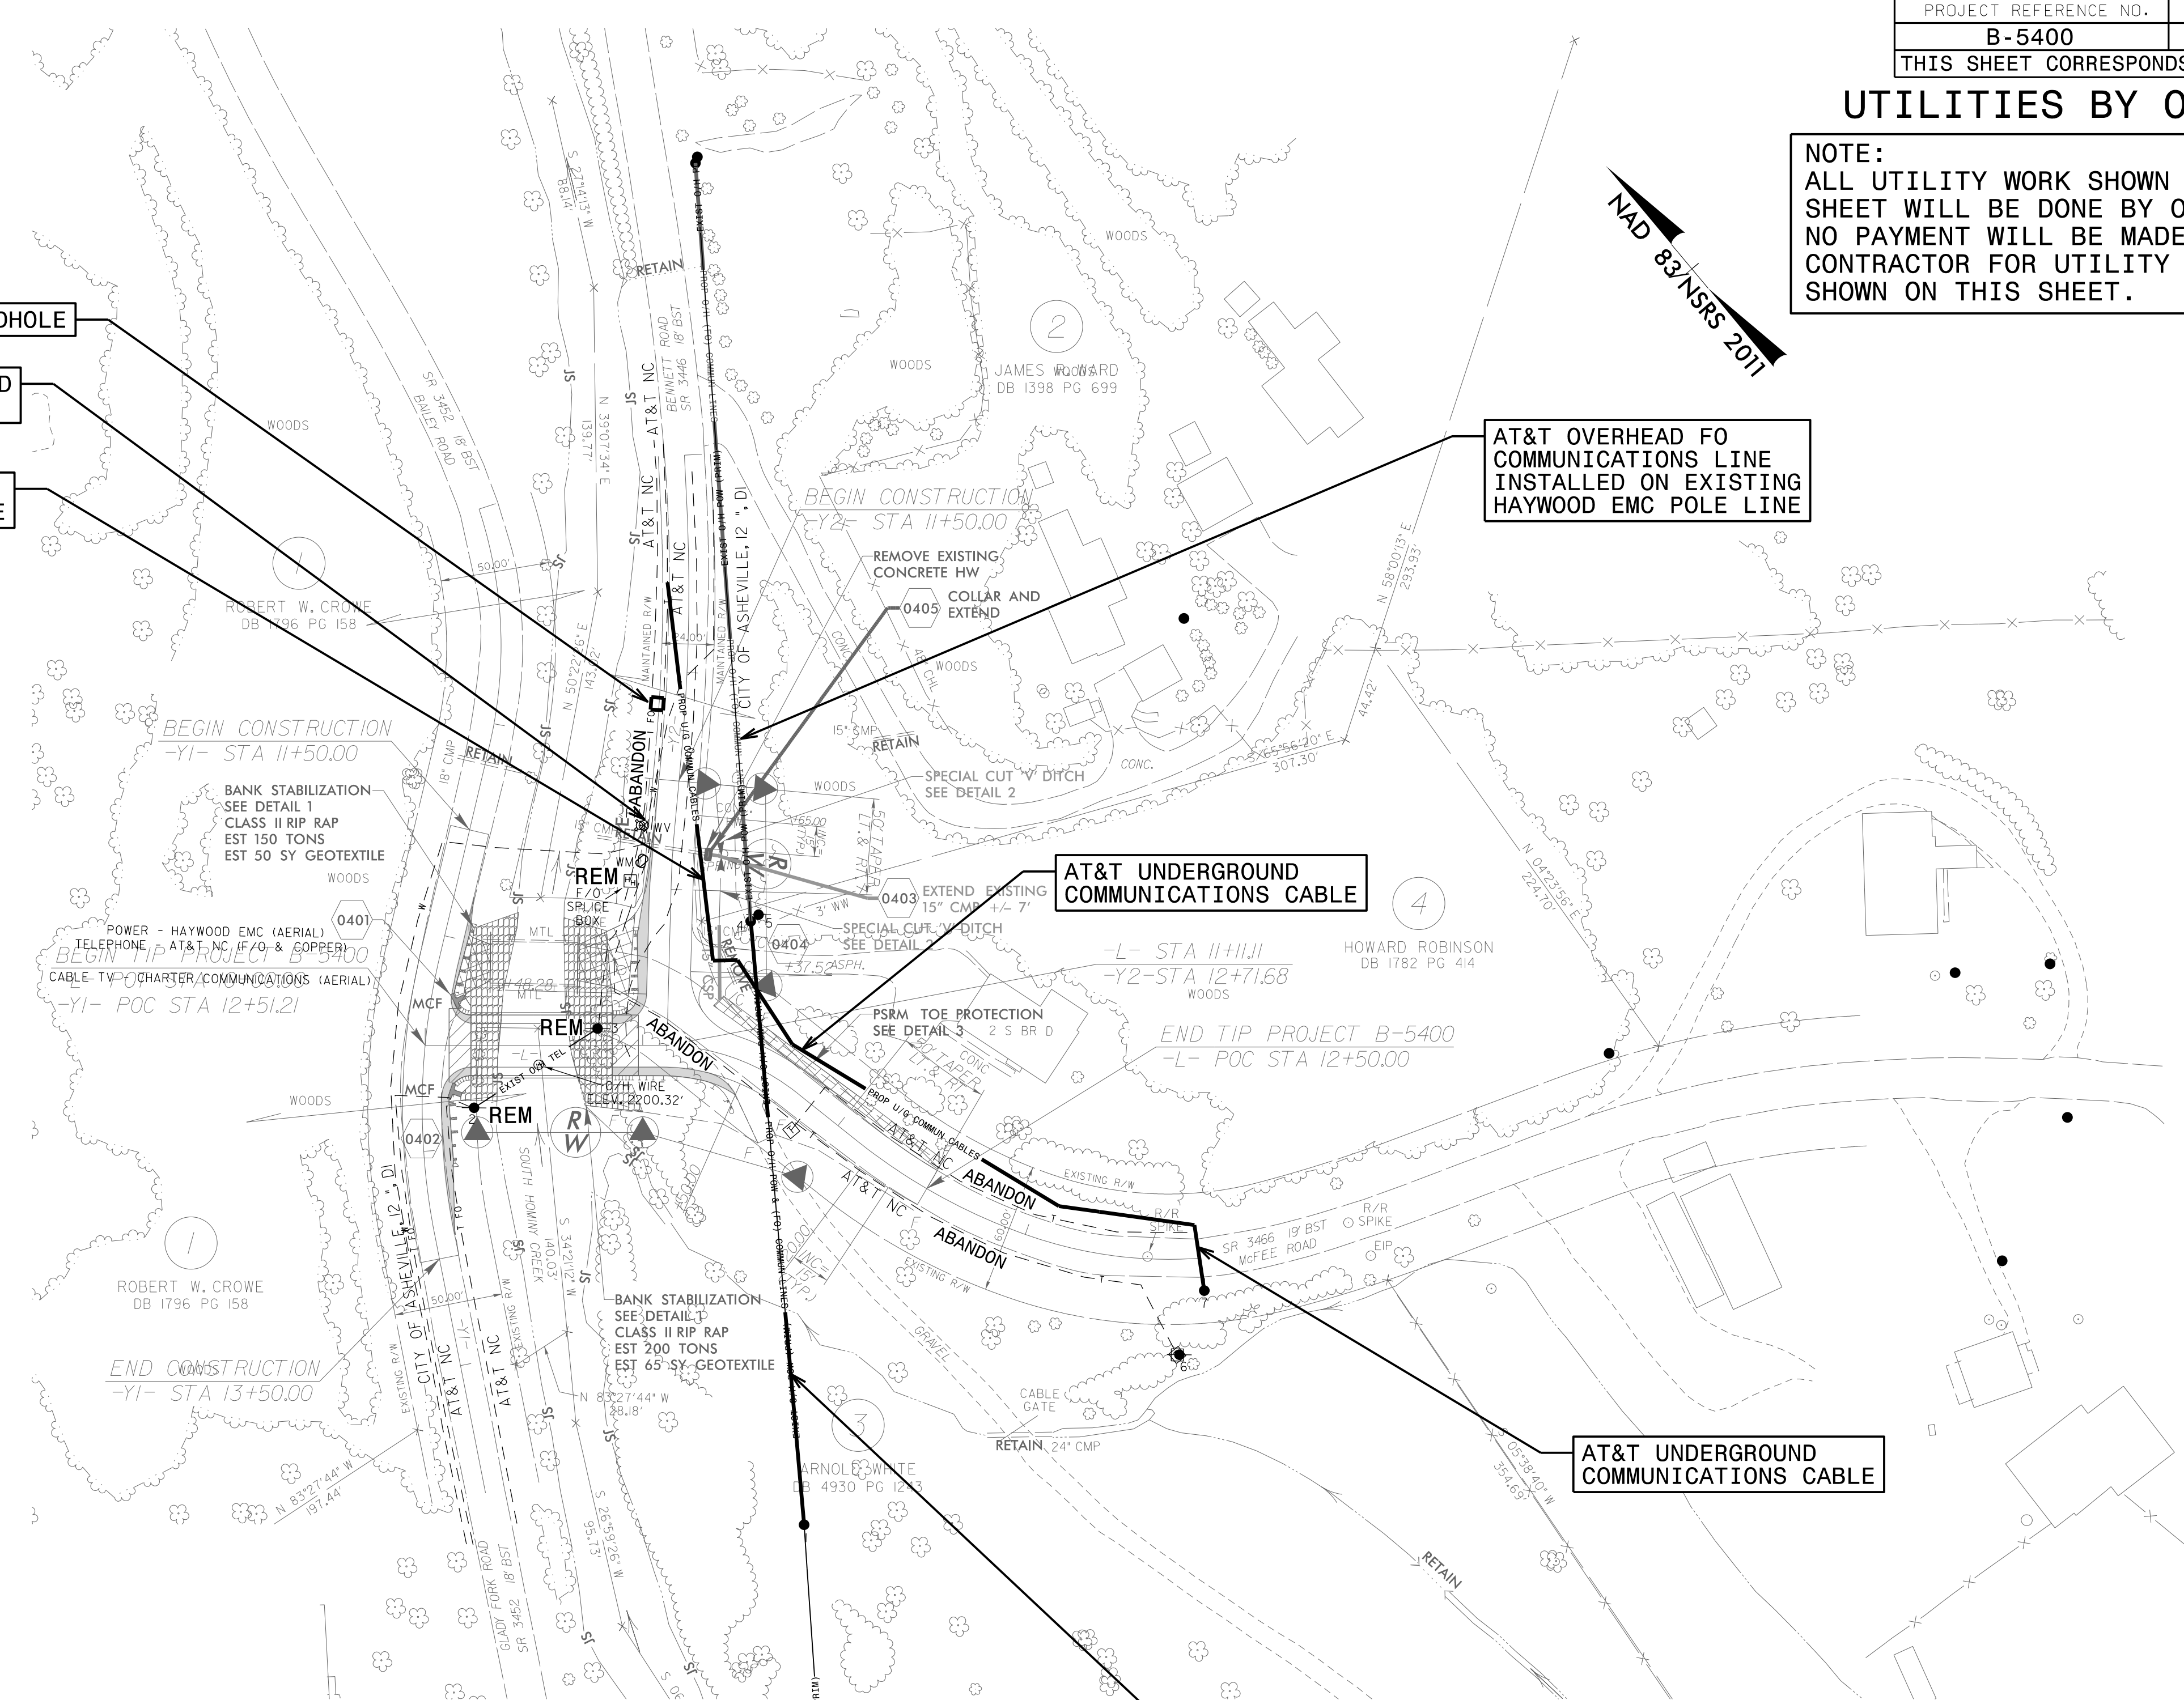

25-FEB-2018 09:00  
 E:\PROJECTS\2016\A2016407\00\_NCDDOT\_B5400\Design\Utilities\Engineering\UBD\Proj\B5400-ut-rdy4\_U002-.psh.dgn  
 \$\$\$\$