
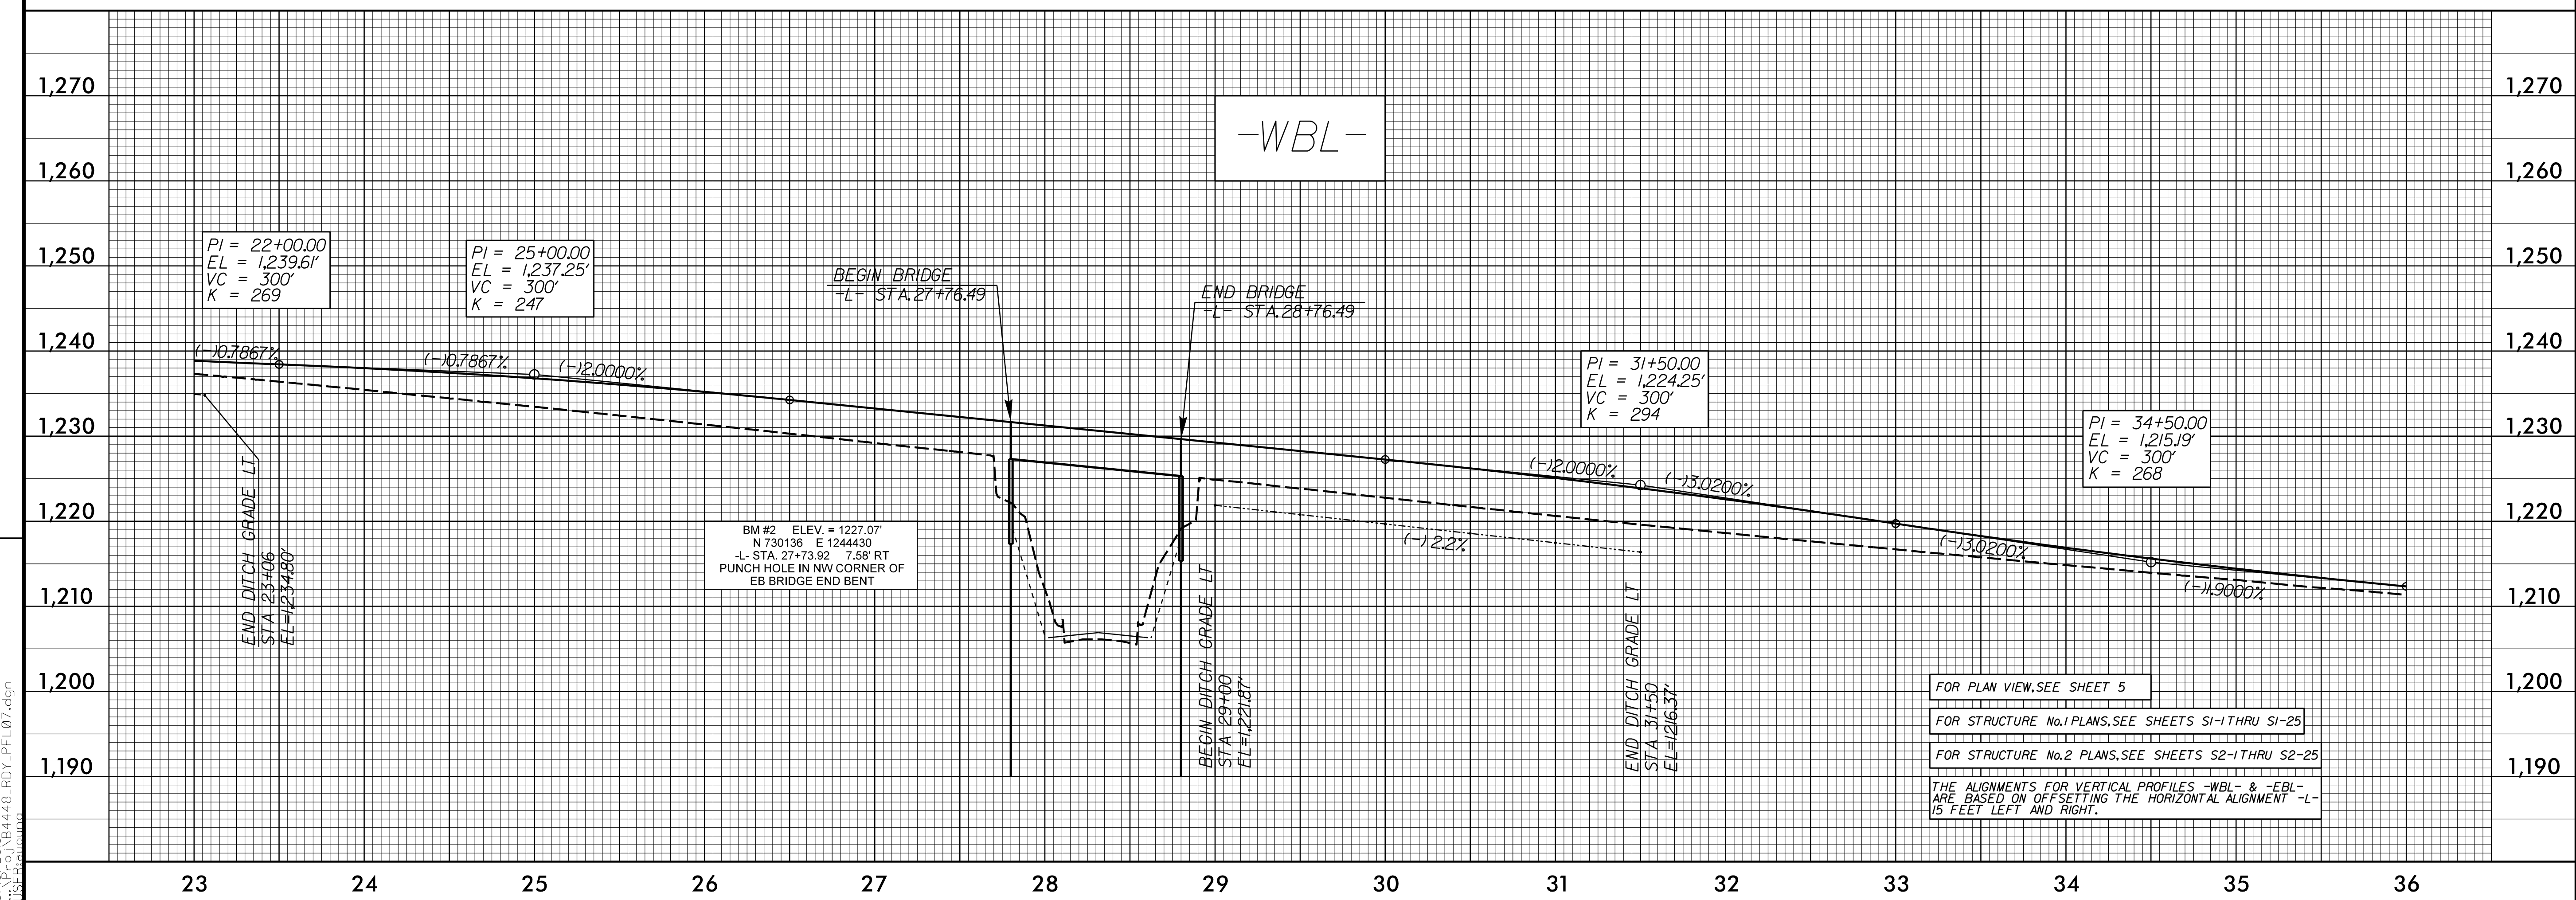


PROJECT REFERENCE NO. B-4448	SHEET NO. 7
ROADWAY DESIGN ENGINEER ANDREW P. YOUNG SEAL 034407 NORTH CAROLINA PROFESSIONAL ENGINEERS ASSOCIATION	HYDRAULICS ENGINEER FRANK F. FLEMING SEAL 20147 NORTH CAROLINA PROFESSIONAL ENGINEERS ASSOCIATION
DocuSign Andrew P. Young 5/14/2018 EP210930062F4EF	DocuSign Frank F. Fleming 5/14/2018 B100721A9FAA6
STEWART ENGINEERING	ECOLOGICAL ENGINEERING
DOCUMENT NOT CONSIDERED FINAL UNLESS ALL SIGNATURES COMPLETED	

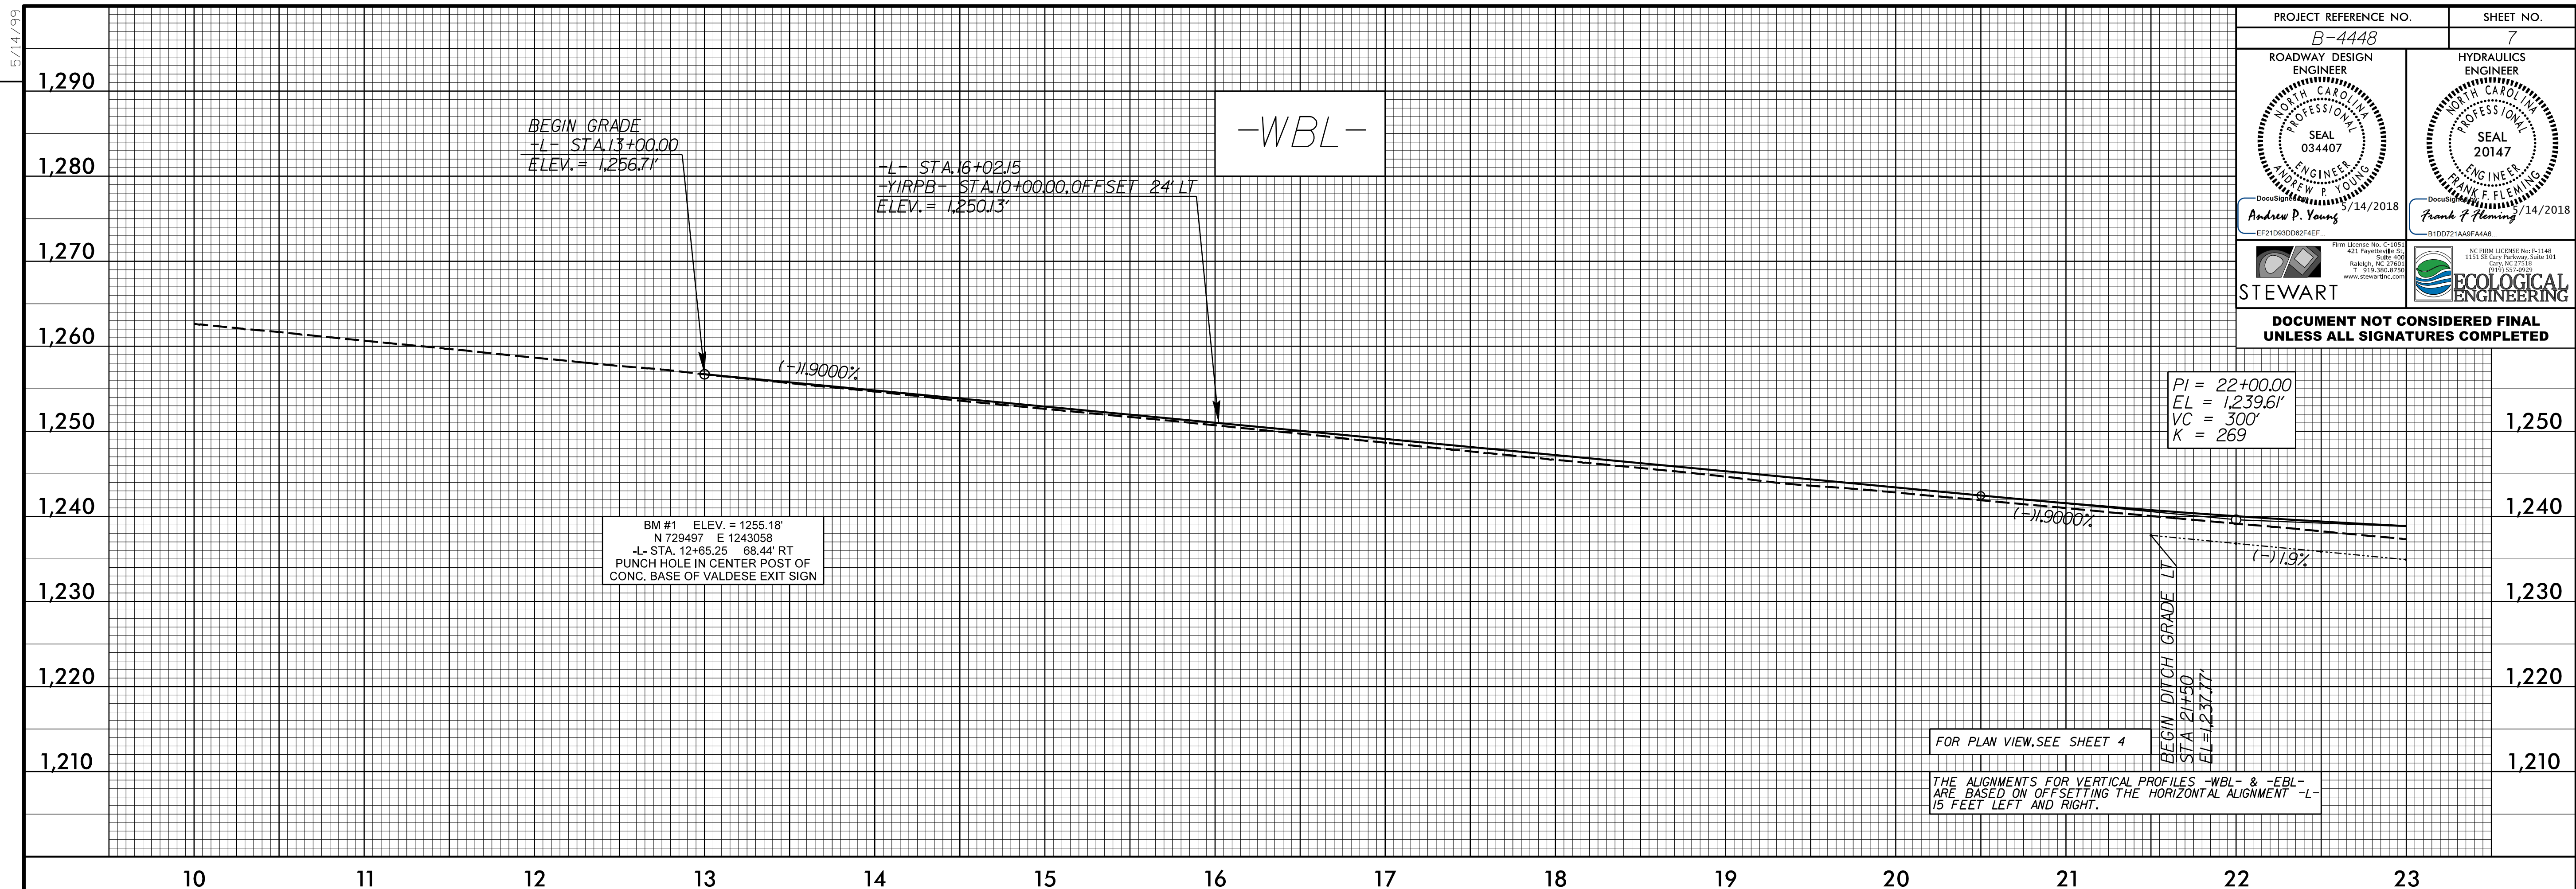

REVISIONS

5/14/2018 B:\4448\_PDX\_PFL07.dgn  
5/14/2018 B:\4448\_PDX\_PFL07.dgn  
5/14/2018 B:\4448\_PDX\_PFL07.dgn