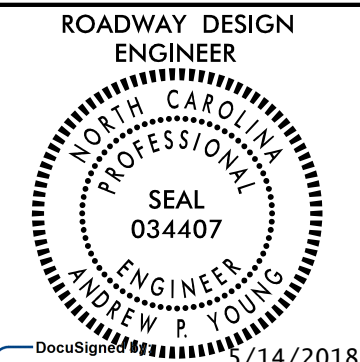
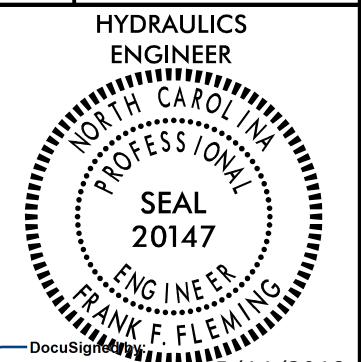

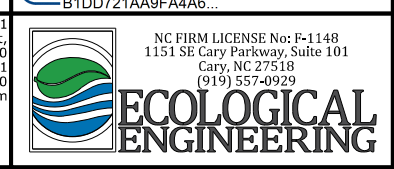
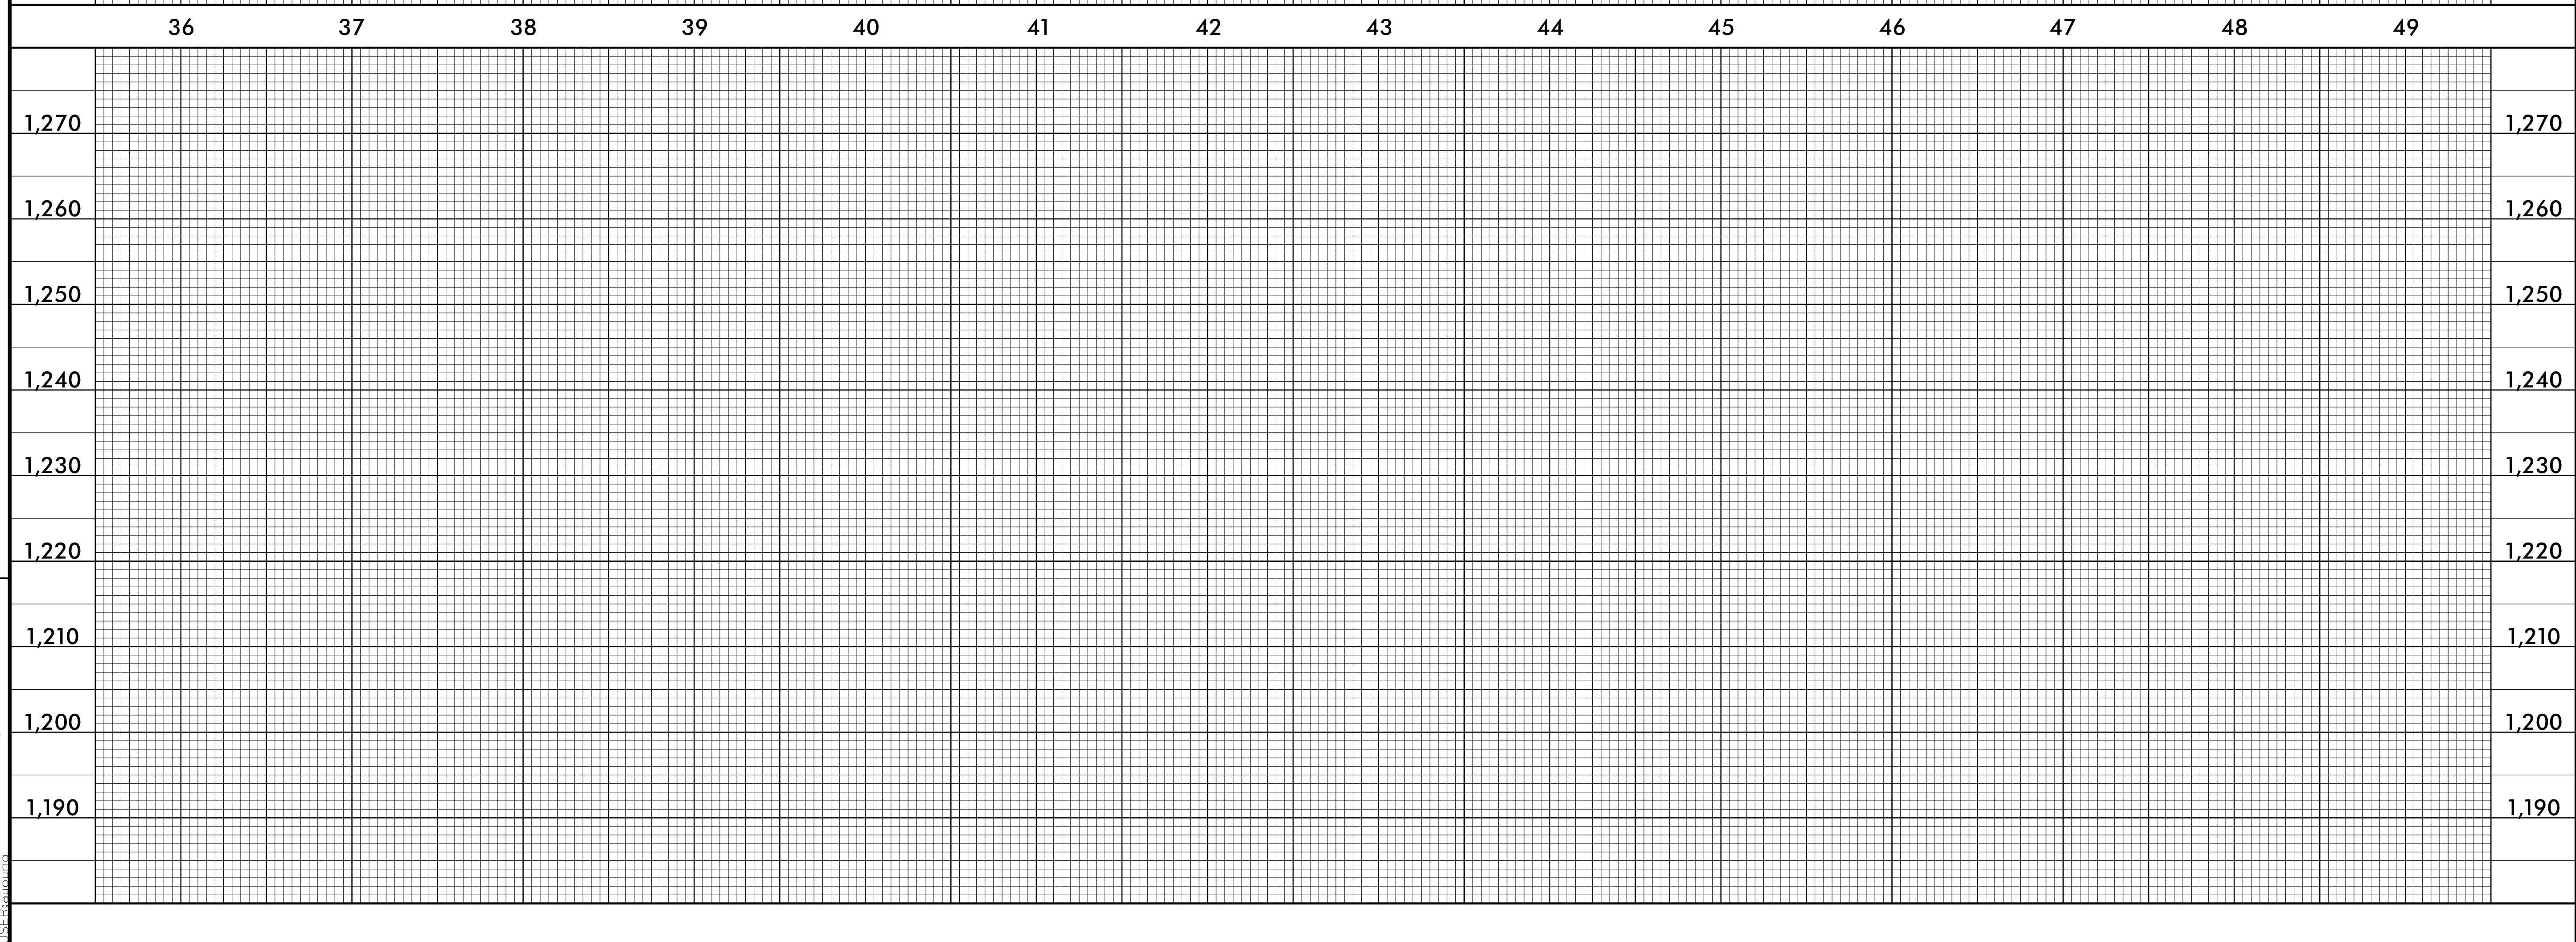
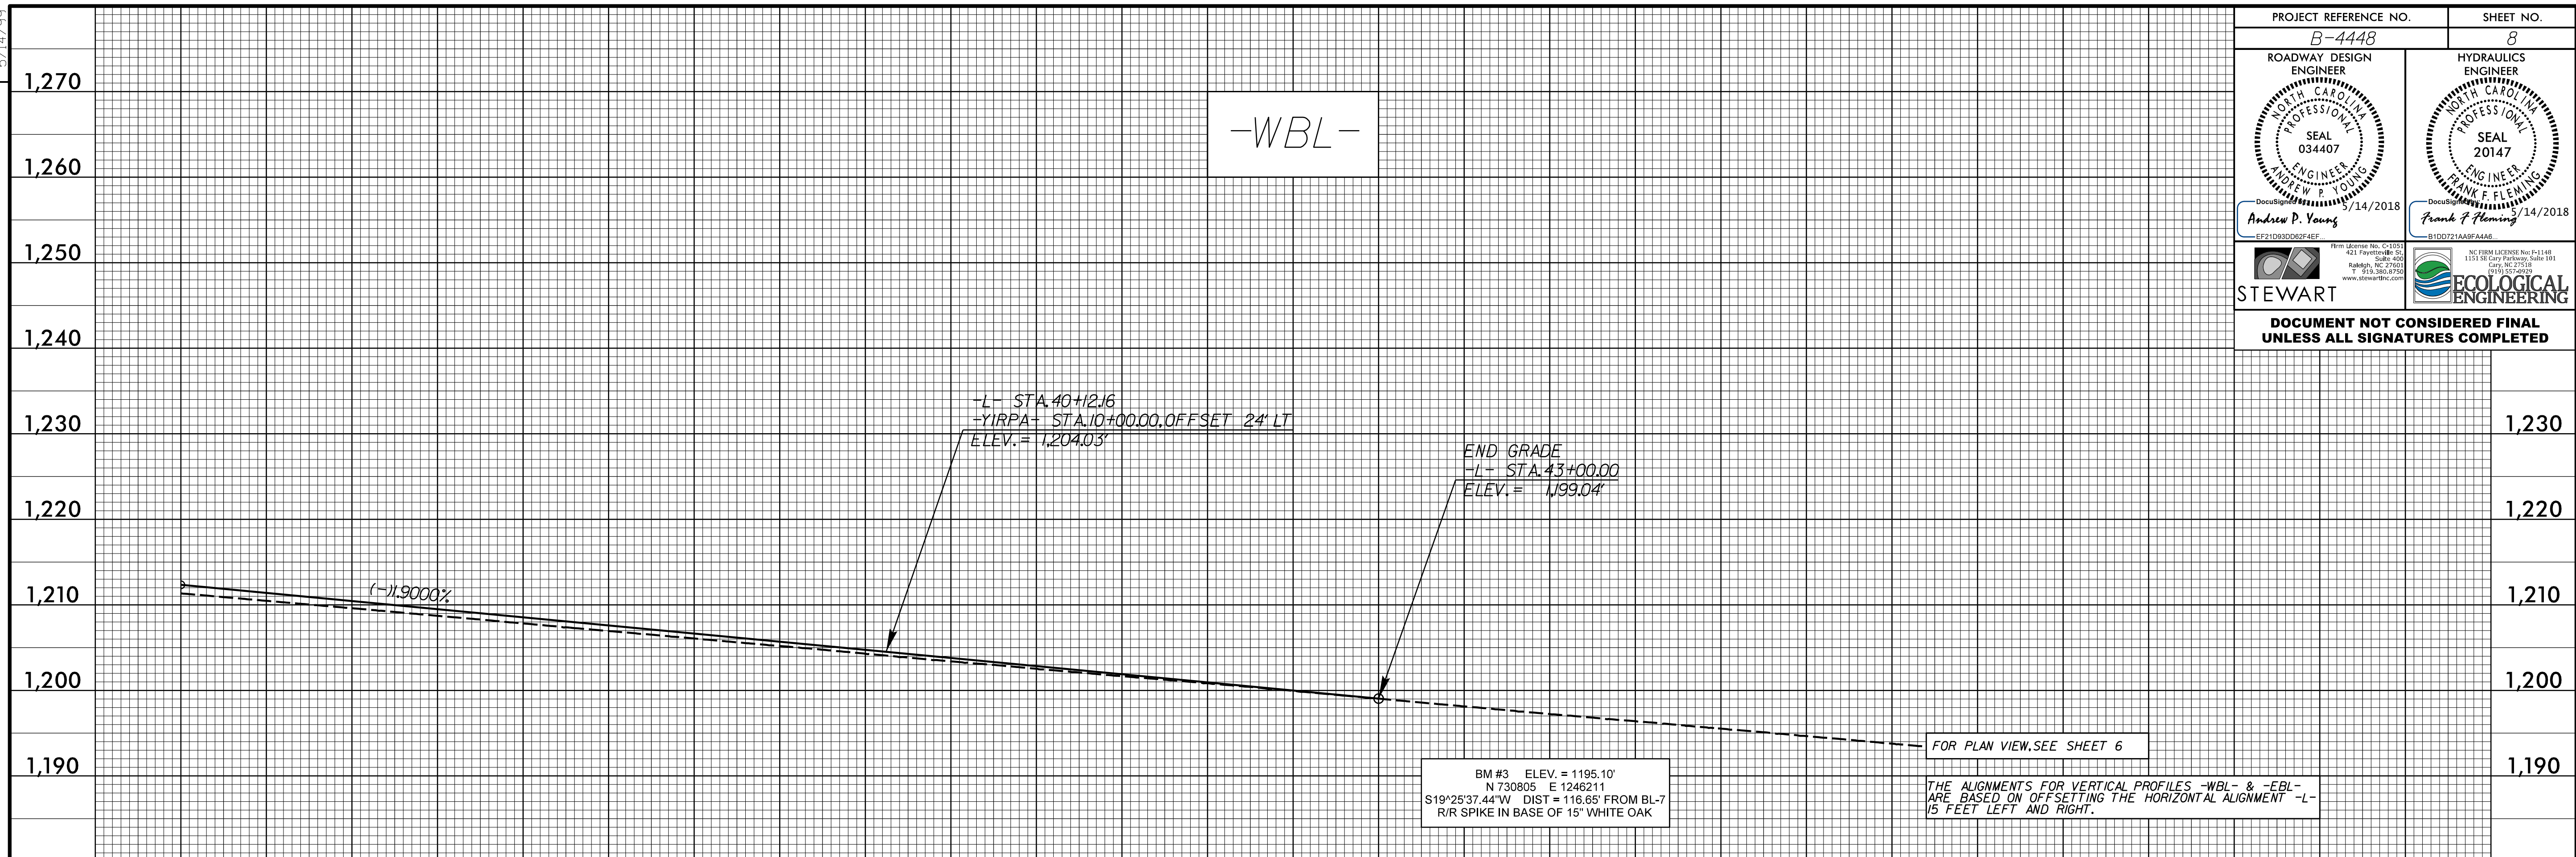


5/14/99

PROJECT REFERENCE NO. B-4448	SHEET NO. 8
 ROADWAY DESIGN ENGINEER ANDREW P. YOUNG SEAL 034407 5/14/2018	 HYDRAULICS ENGINEER FRANK F. FLEMING SEAL 20147 5/14/2018
 STEWART ENGINEERING 421 Fayetteville St. Raleigh, NC 27601 P: 919.336.1700 www.stewartinc.com	 ECOLOGICAL ENGINEERING 1513 St. Mary Parkway, Suite 101 Cary, NC 27515 P: 919.272.9675
DOCUMENT NOT CONSIDERED FINAL UNLESS ALL SIGNATURES COMPLETED	



5/10/2018 8:44:48 PM PFL08.dgn