


5/14/99

PROJECT REFERENCE NO. B-4448	SHEET NO. 10
 ROADWAY DESIGN ENGINEER ANDREW P. YOUNG SEAL 034407 NORTH CAROLINA PROFESSIONAL ENGINEER DocuSigned by Andrew P. Young /14/2018	 HYDRAULICS ENGINEER FRANK F. FLEMING SEAL 20147 NORTH CAROLINA PROFESSIONAL ENGINEER DocuSigned by Frank F. Fleming /14/2018
 STEWART ENGINEERING Firm License No. C-1213 421 Fayetteville St. Raleigh, NC 27601 P: 919.336.1700 www.stewartinc.com	 ECOLOGICAL ENGINEERING NC FIRM LICENSE No. F-1168 1101 S. Cary Parkway, Suite 101 Cary, NC 27515 P: 919.272.9272
<b>DOCUMENT NOT CONSIDERED FINAL UNLESS ALL SIGNATURES COMPLETED</b>	

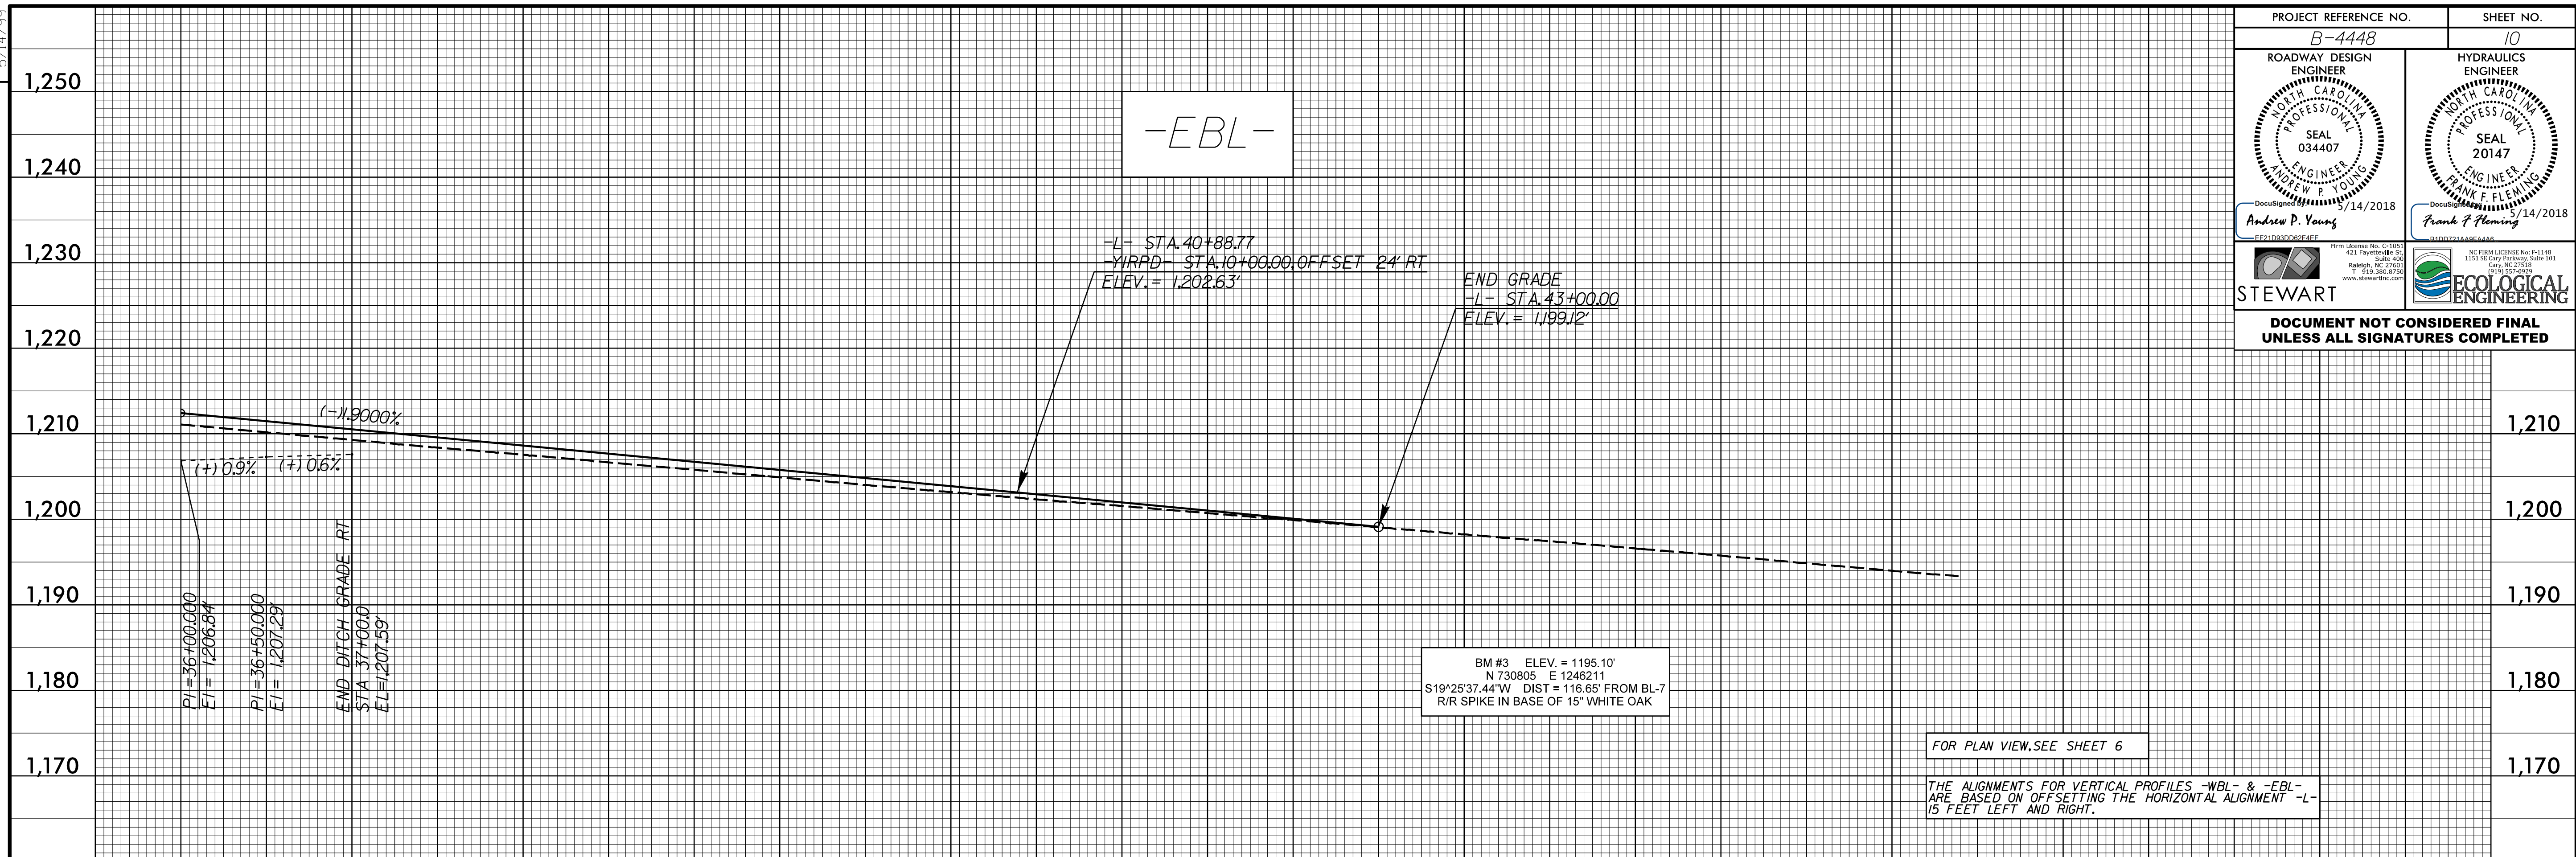

5/10/2018 8:44:48 PM D:\PROJECTS\B-4448\_PFL\10.dgn