


5/14/19

| | |
|---|--|
| PROJECT REFERENCE NO. B-4448 | SHEET NO. 12 |
| ROADWAY DESIGN ENGINEER ANDREW P. YOUNG SEAL 034407 5/14/2018 Andrew P. Young | HYDRAULICS ENGINEER FRANK F. FLEMING SEAL 20147 5/14/2018 Frank F. Fleming |
| STEWART ECOCLOGICAL ENGINEERING | DOCUMENT NOT CONSIDERED FINAL UNLESS ALL SIGNATURES COMPLETED |

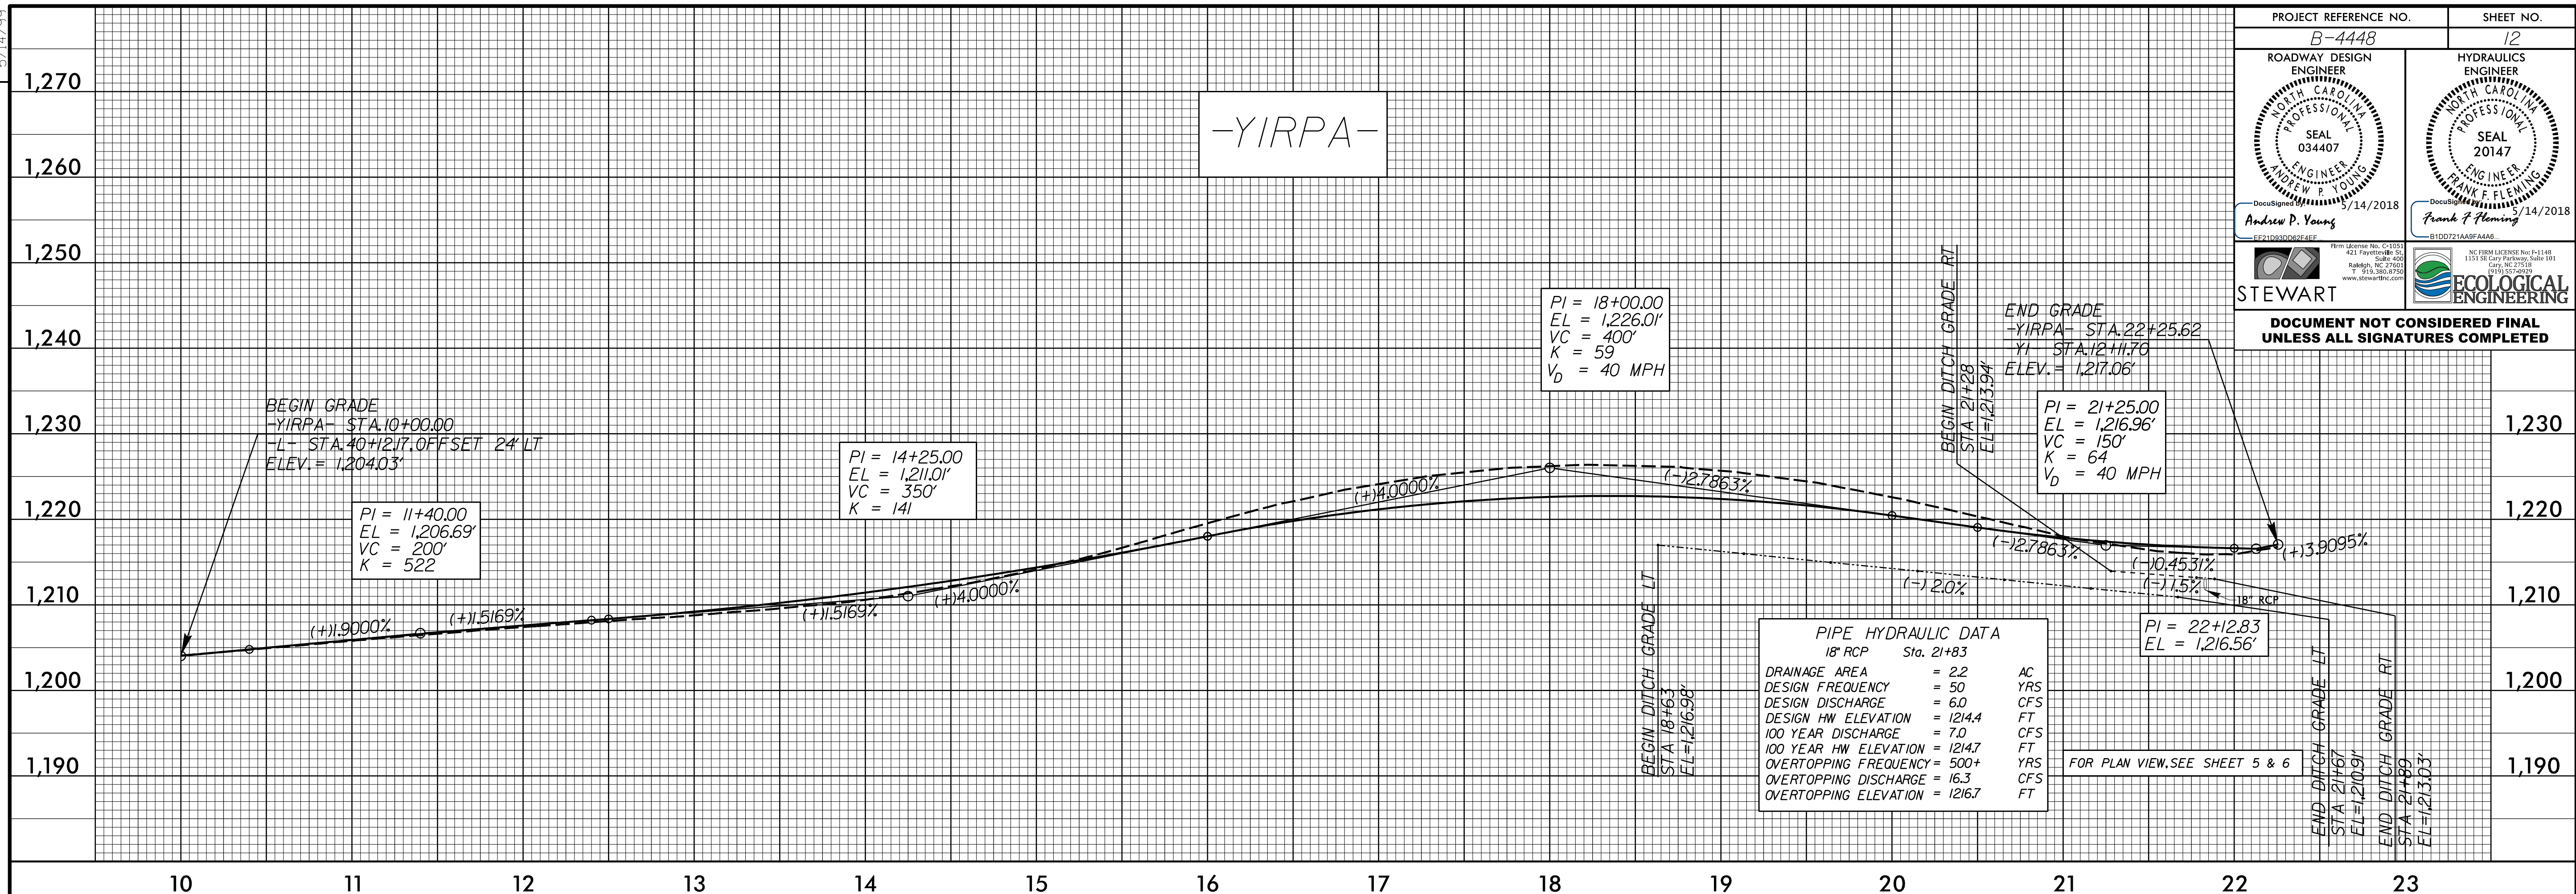

5/10/2018 8:44:48 PM PFL12.dgn

