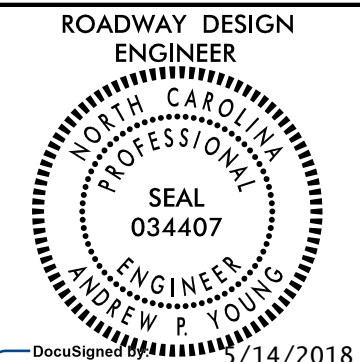
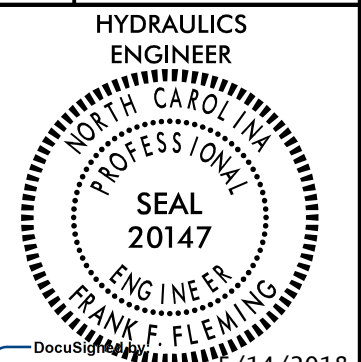

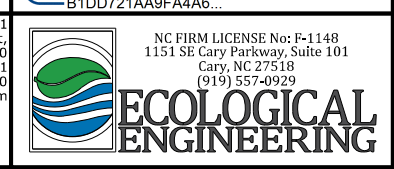
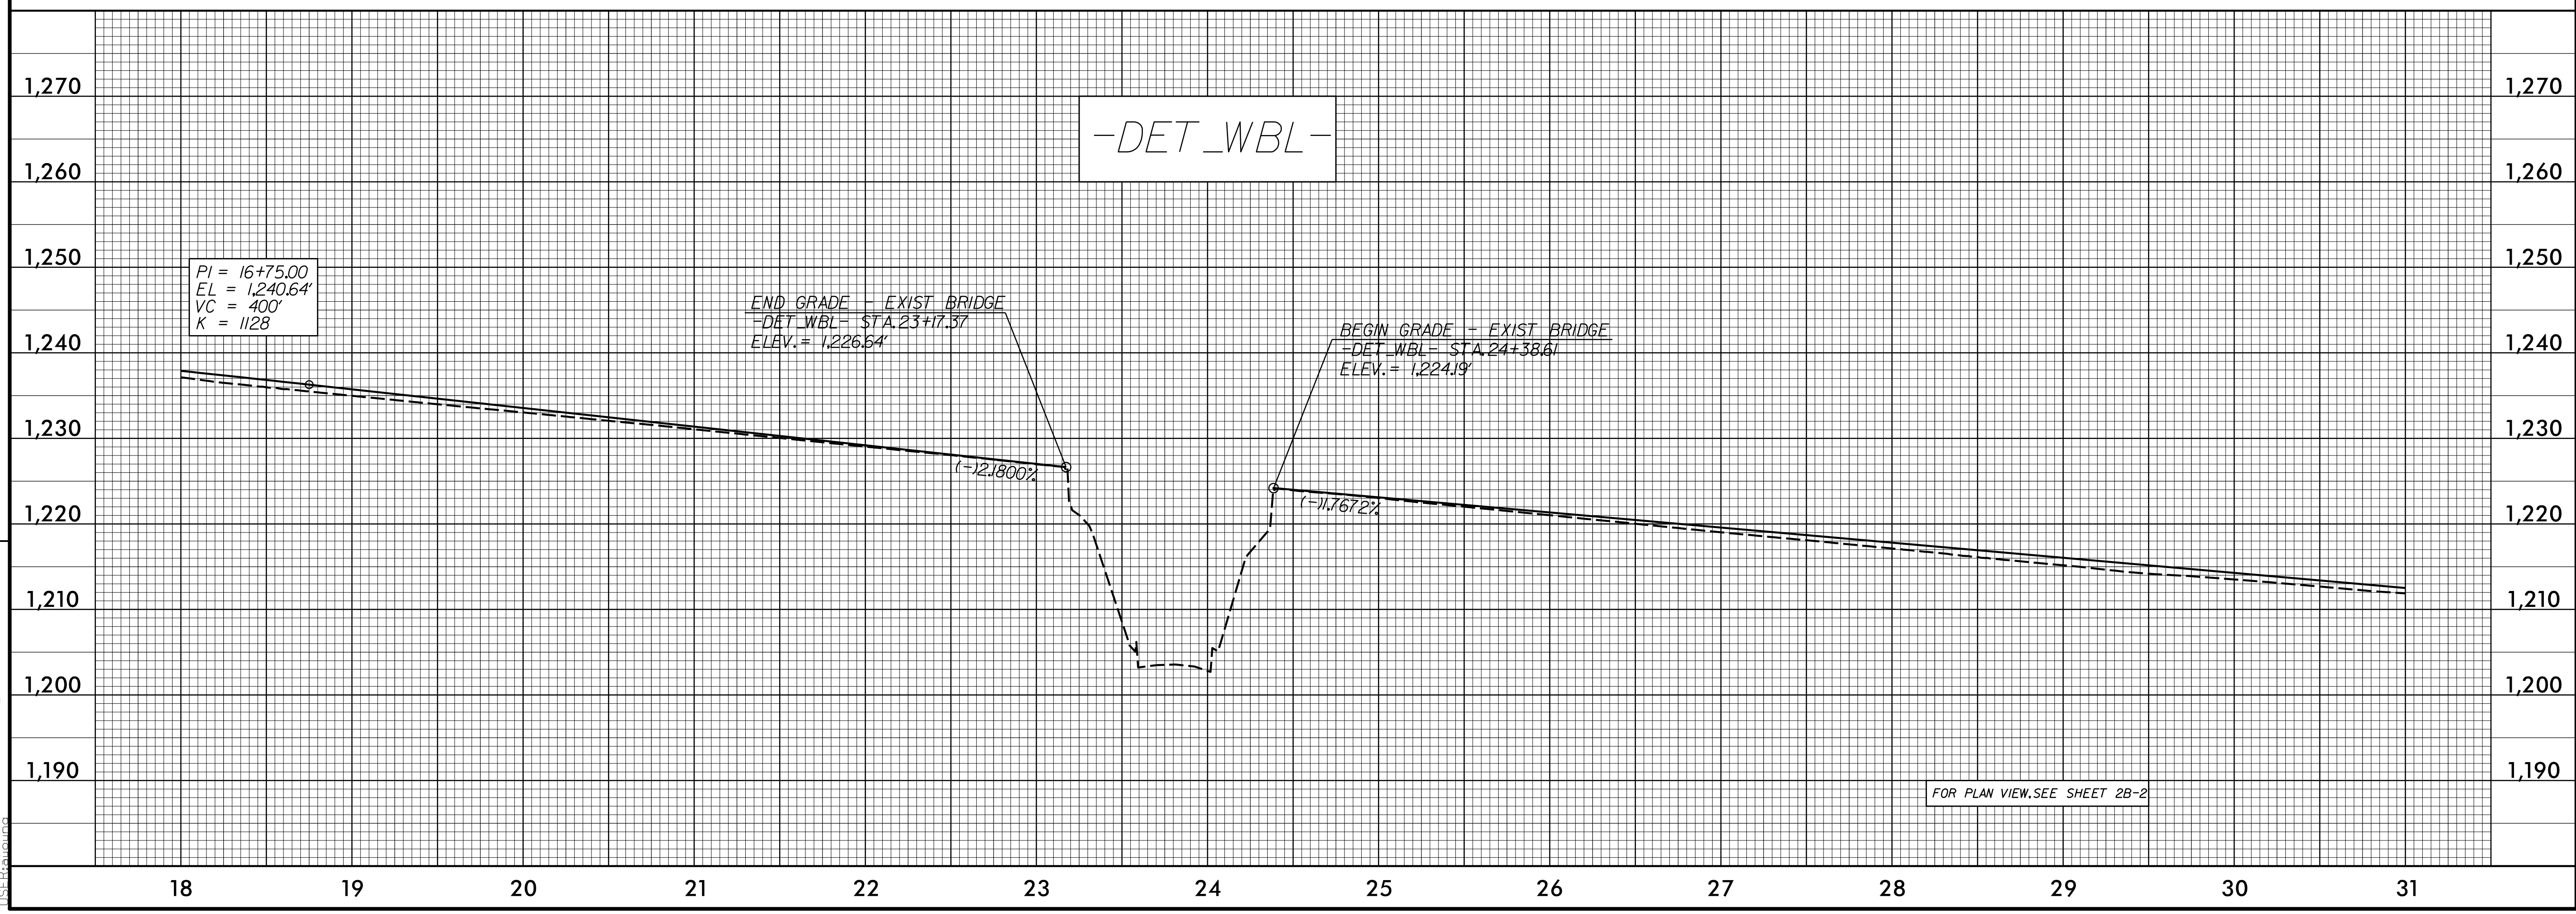
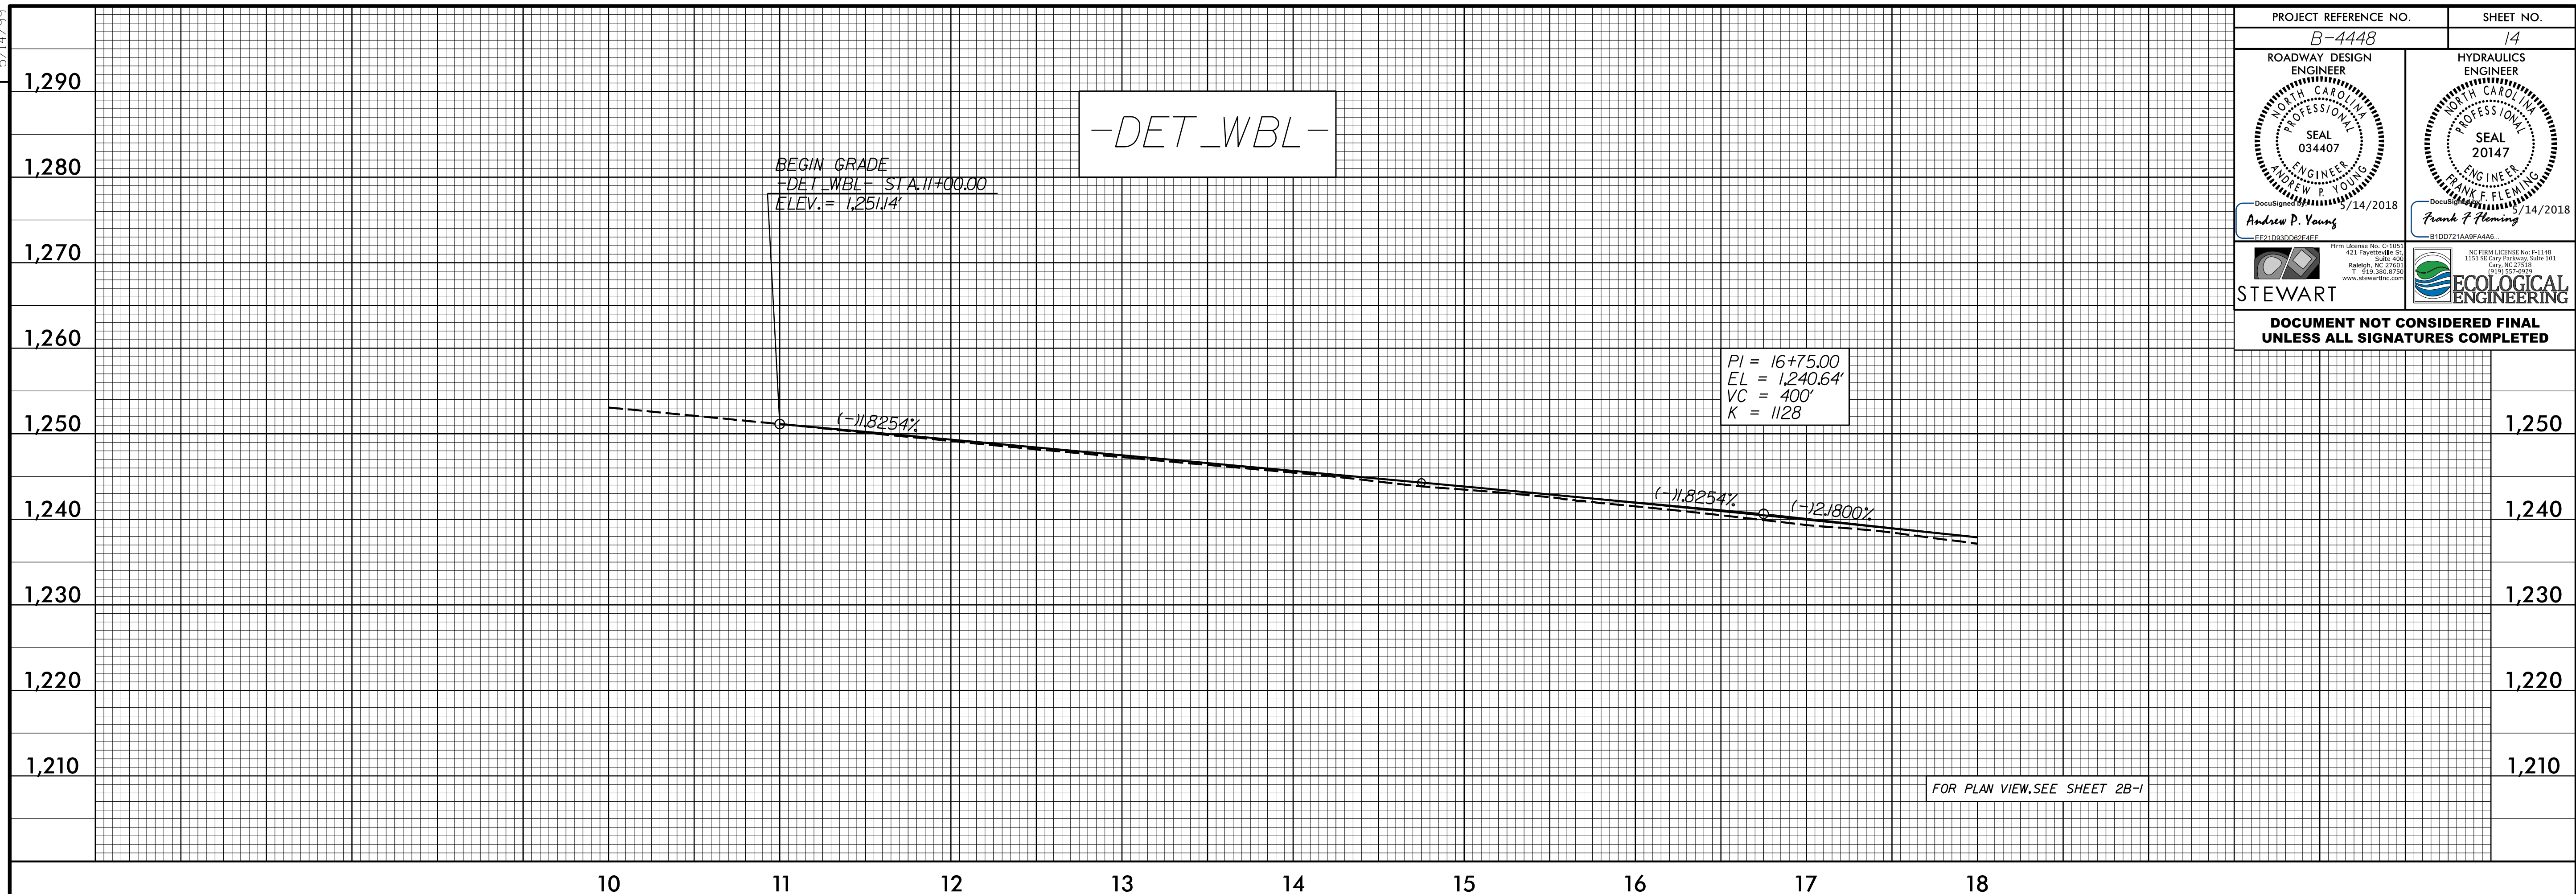


5/14/19

PROJECT REFERENCE NO. B-4448	SHEET NO. 14
 ROADWAY DESIGN ENGINEER ANDREW P. YOUNG SEAL 034407 NORTH CAROLINA PROFESSIONAL ENGINEER 5/14/2018	 HYDRAULICS ENGINEER FRANK F. FLEMING SEAL 20147 NORTH CAROLINA PROFESSIONAL ENGINEER 5/14/2018
 STEWART <small>Firm License No. C-2113 421 Fayetteville St. Raleigh, NC 27601 P: 919.877.9292 www.stewartinc.com</small>	 ECOLOGICAL ENGINEERING <small>NC FIRM LICENSE No. F-1168 1513 S. Cary Parkway, Suite 101 Cary, NC 27515 P: 919.877.9292</small>
DOCUMENT NOT CONSIDERED FINAL UNLESS ALL SIGNATURES COMPLETED	



5/10/2018 8:44:48 PM RDY_PFL14.dgn