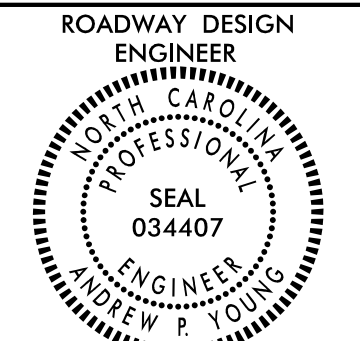
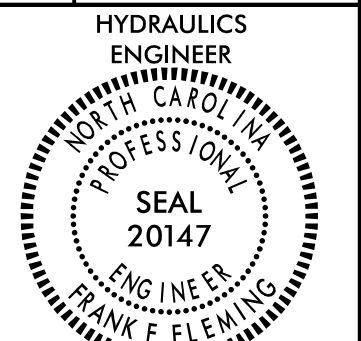


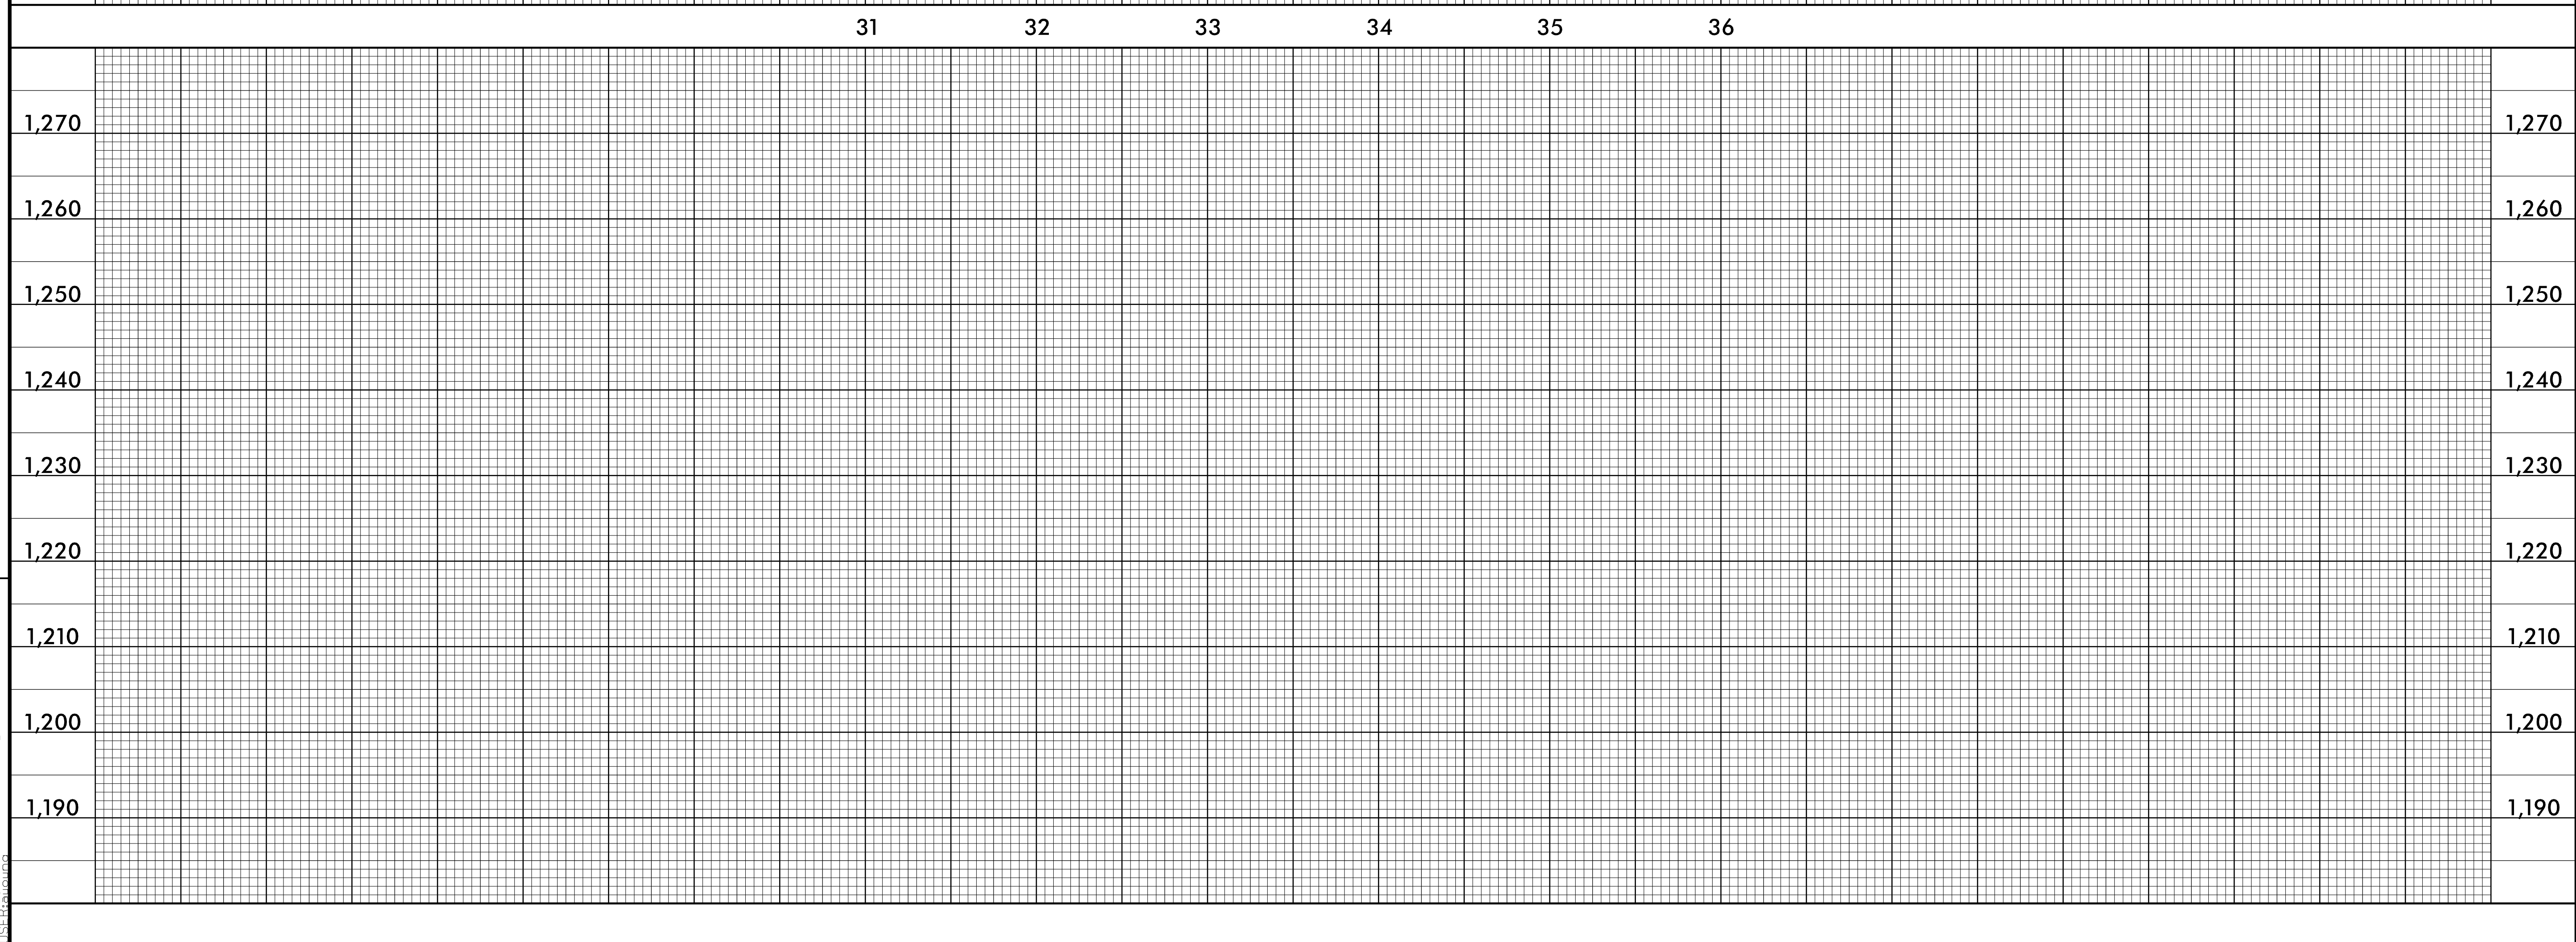
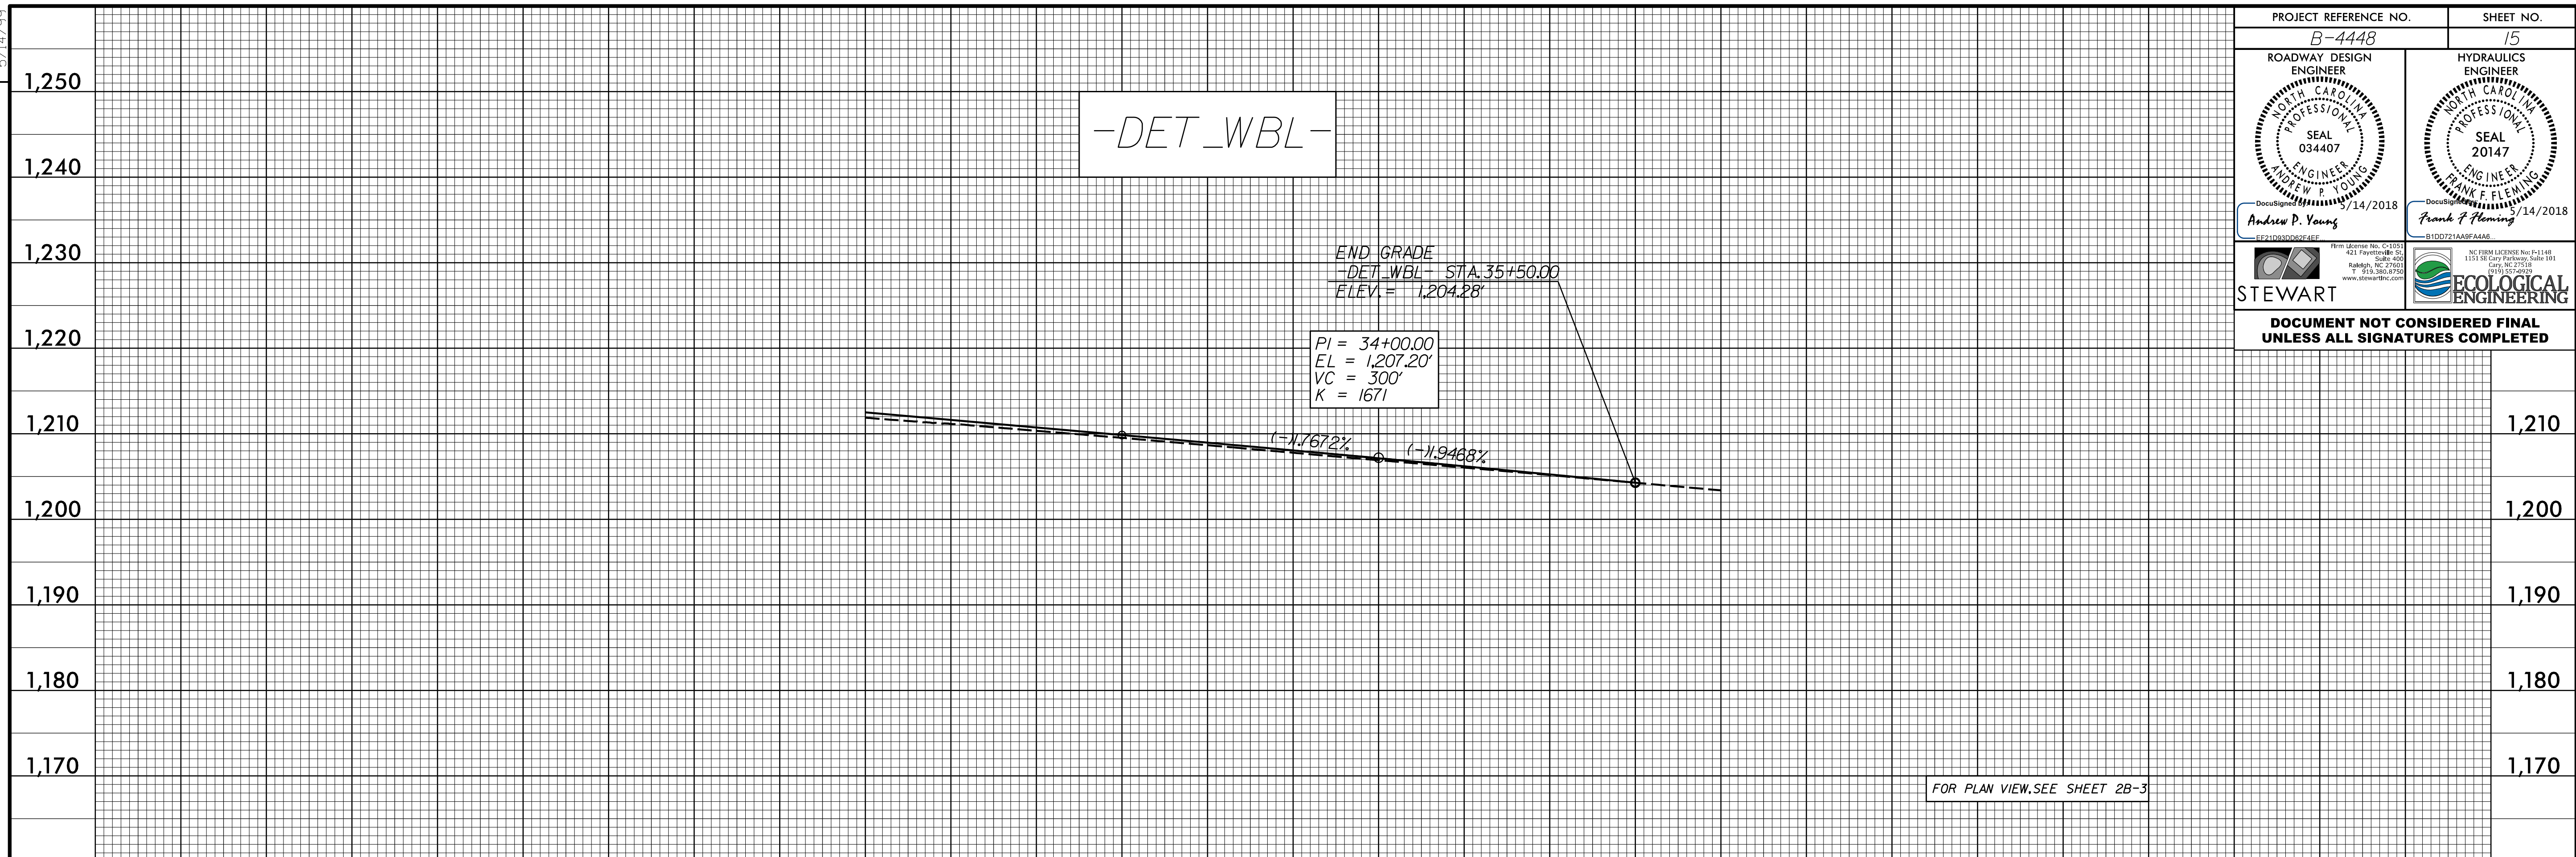


5/14/19

PROJECT REFERENCE NO. B-4448	SHEET NO. 15
 ROADWAY DESIGN ENGINEER ANDREW P. YOUNG SEAL 034407 5/14/2018	 HYDRAULICS ENGINEER FRANK F. FLEMING SEAL 20147 5/14/2018
 STEWART ENGINEERING	 ECOLOGICAL ENGINEERING
DOCUMENT NOT CONSIDERED FINAL UNLESS ALL SIGNATURES COMPLETED	



5/10/2018 8:44:48 PM D:\PFL15.dgn