
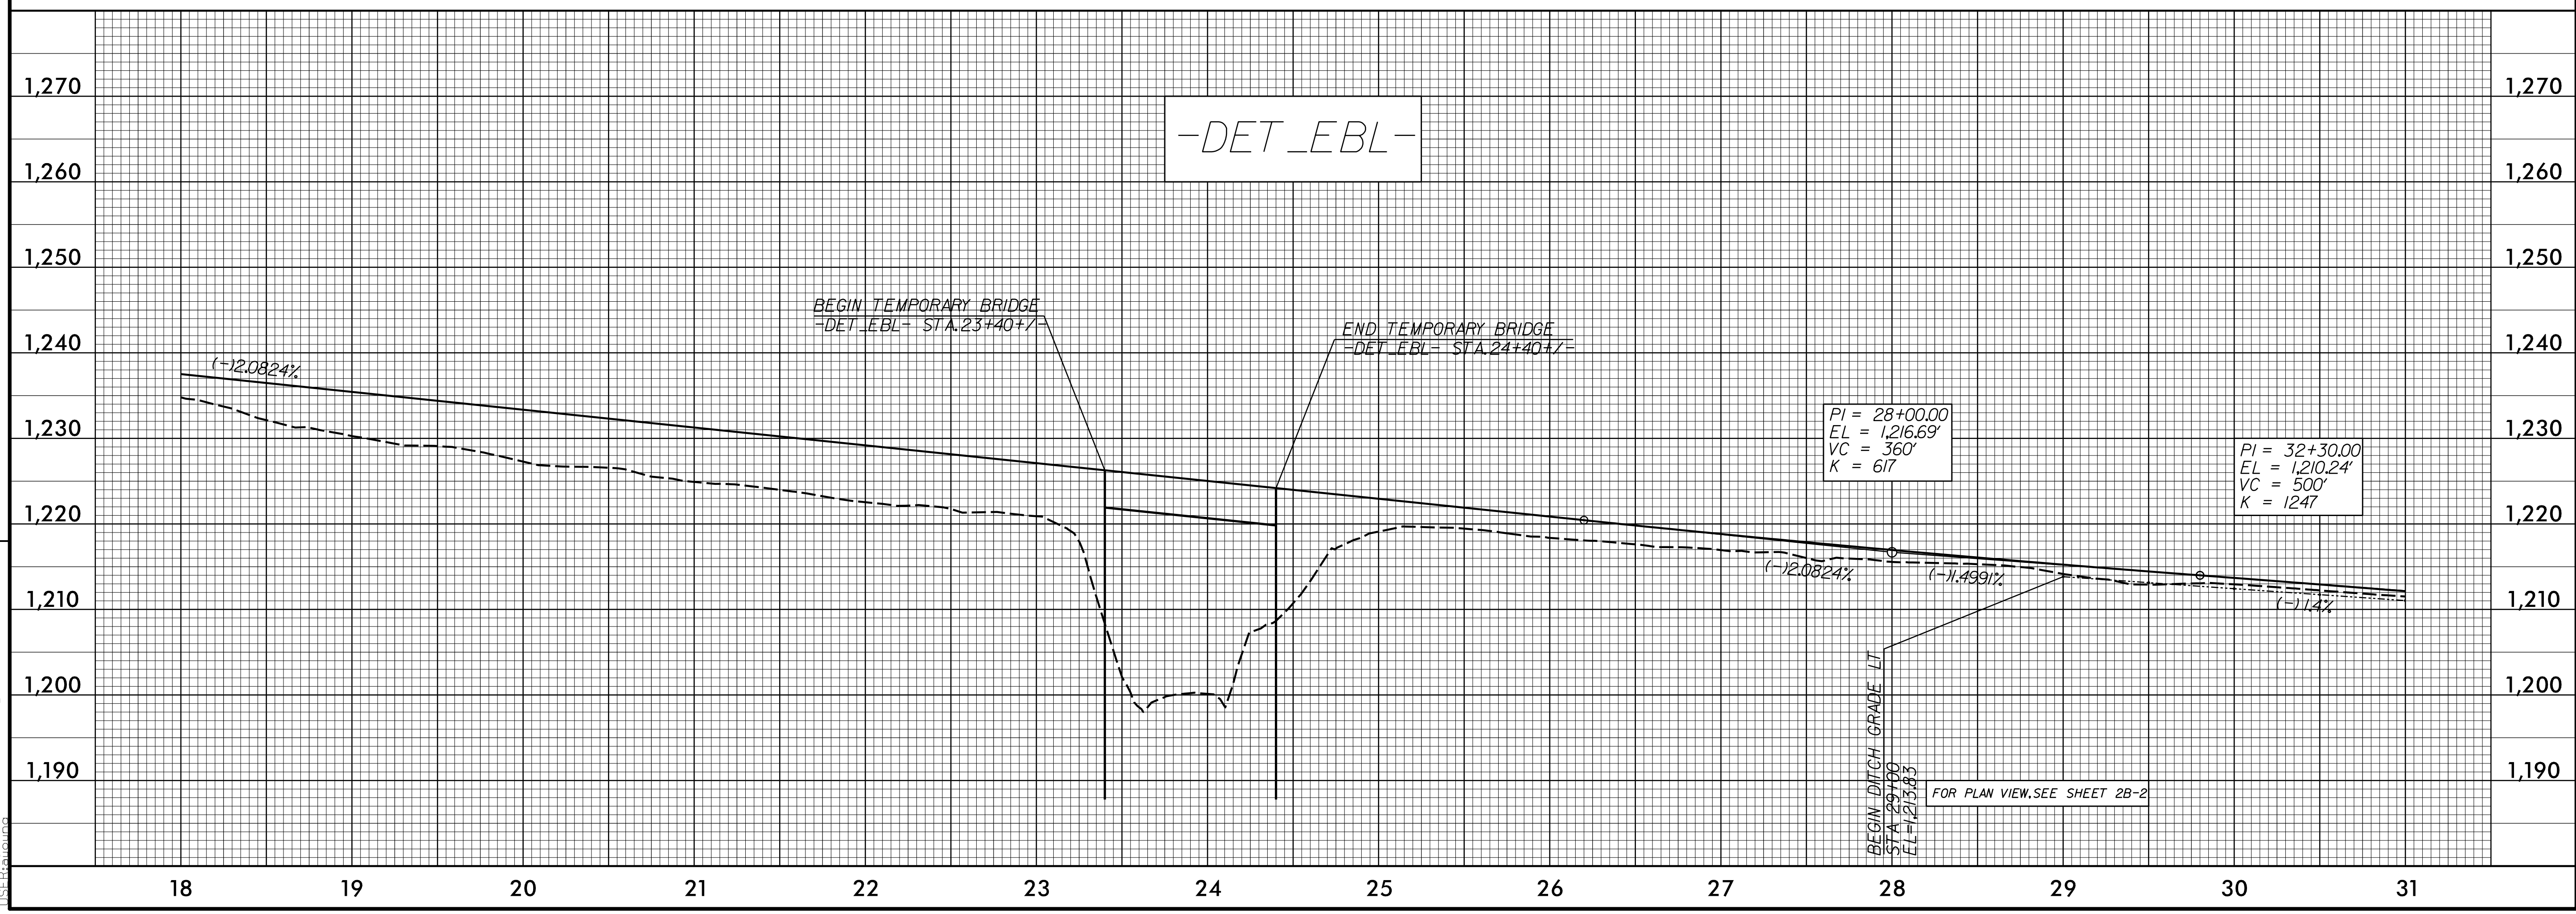


5/14/18

PROJECT REFERENCE NO. B-4448	SHEET NO. 16
DOCUMENT NOT CONSIDERED FINAL UNLESS ALL SIGNATURES COMPLETED	

REVISIONS

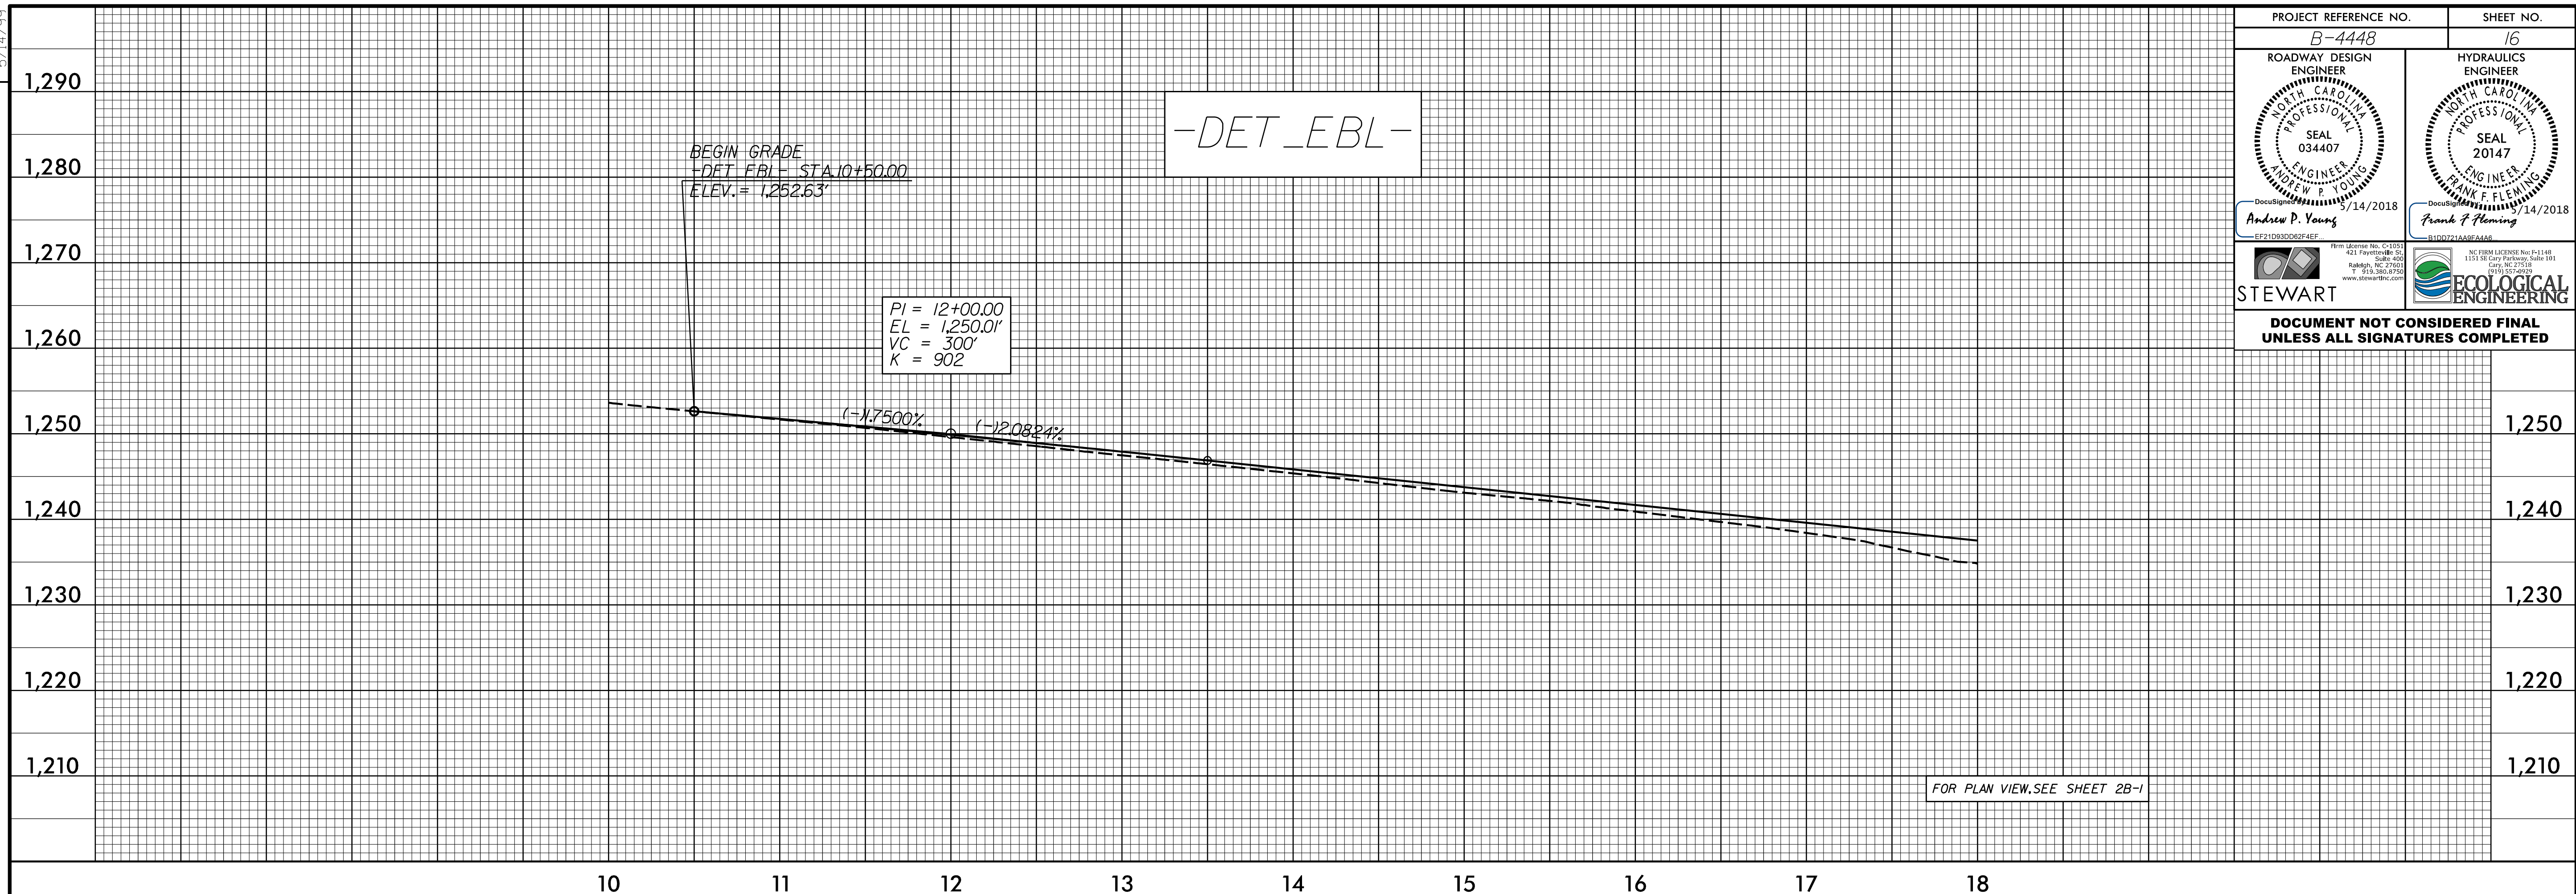

5/14/2018 8:44:48 PM D:\PFL16.dgn