


SIGN NUMBER: name
TYPE: STATIONARY
QUANTITY: SEE PLANS
SIGN WIDTH: 3'-6"
HEIGHT: 3'-0"
TOTAL AREA: 10.5 Sq.Ft.
BORDER TYPE: INSET
RECESS: 0.63"
WIDTH: 0.88"
RADII: 2.25"
NO. Z BARS:
LENGTH:

BACKG COLOR: Fluorescent Orange
COPY COLOR: Black
SYMBOL **X** **Y** **WID** **HT**

MAT'L: 0.080" (2.0 mm) ALUMINUM

DESIGN BY: R Drayton
PROJECT ID: B-4448
CHECKED BY: R King
DATE: Feb 27, 2018
DIV: 13

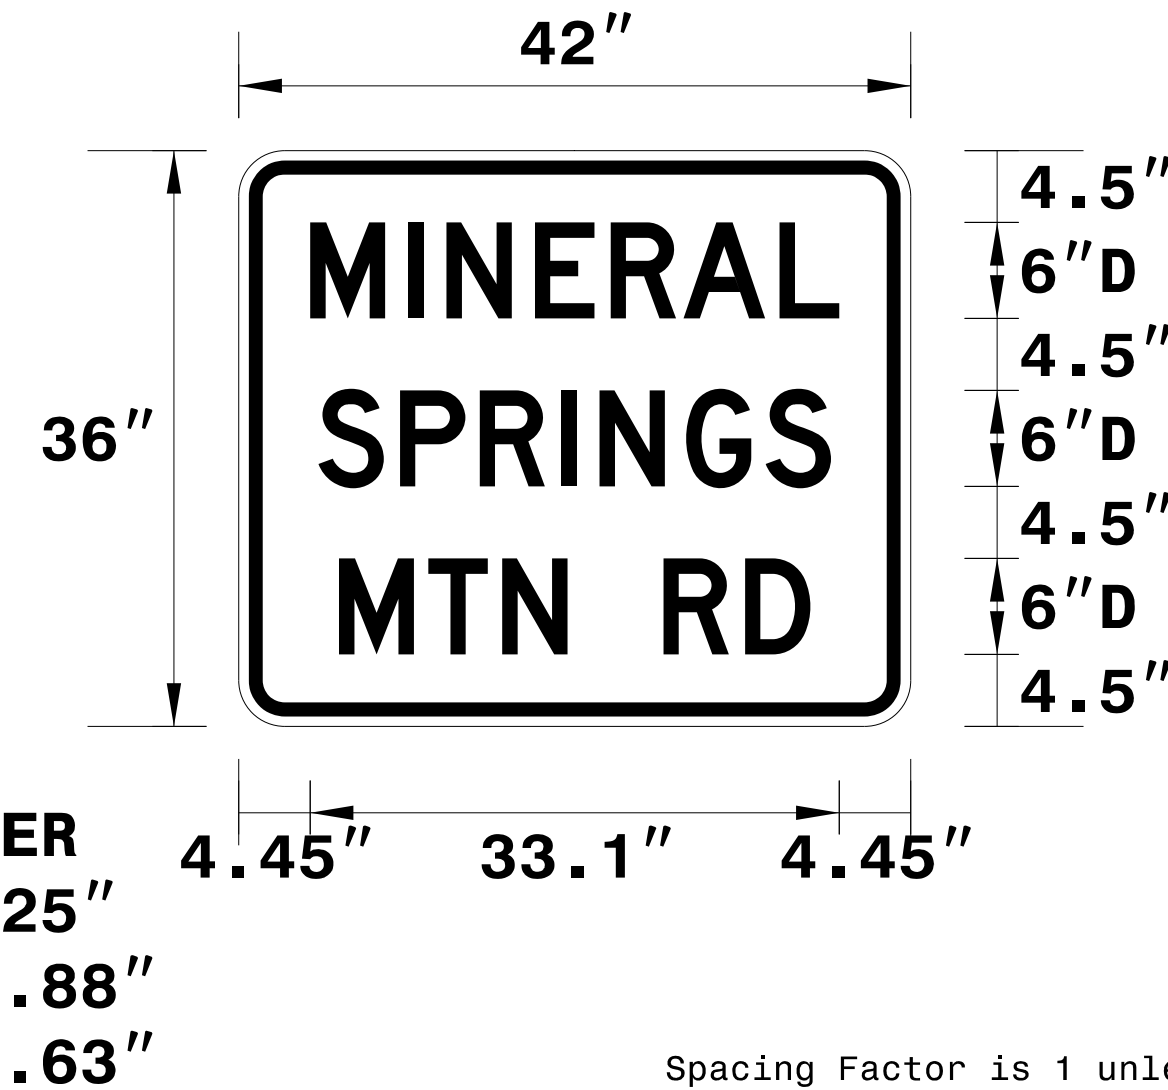

USE NOTES: 1,2

- Legend and border shall be direct applied black non-reflective sheeting.
- Background shall be NC GRADE B fluorescent orange retroreflective sheeting.

LETTER POSITIONS

Letter spacings are to start of next letter

	M	I	N	E	R	A	L														Series/Size
	4.5	6.1	2.4	5.5	4.7	4.6	6	3.7	4.5												Text Length
																					D 2000
																					33.1
																					D 2000
																					32
																					D 2000
																					29.5

FILENAME: B-4448_TC_Sign_Design NORTH CAROLINA D.O.T. SIGN DETAIL

PLOT DRIVER: NCDOT_pdf_color_eng_50.plt PENTABLE: NCDOT_tcp.tbl
 USER: JWILES DATE: 3/26/2018 TIME: 2:13:28 PM
 FILE: p:\pwhdr\users\jwiles\us_east_01\documents\3322\10001376\10070264\6.0_CAD_BITMAP\6.2_Work_In_Progress\TrafficControl\TCP\B-4448_TC_TMP-02.dgn

REVISIONS

APPROVED: <i>R. King</i> DATE: 5/4/2018 SEAL			SPECIAL SIGN DESIGN
DOCUMENT NOT CONSIDERED FINAL UNLESS ALL SIGNATURES COMPLETED			