
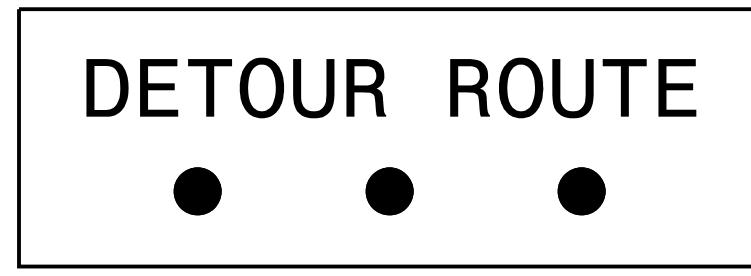



REVISIONS

NOTES:  
 -SEE RSD 1101.03, SHEET 2 OF 9 FOR ADDITIONAL NOTES AND DETAILS  
 -SEE SHEET TMP-2C FOR SIGN LEGEND

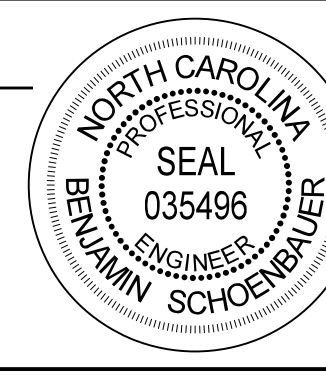

PLOT DRIVER: NCDOT\_pdf\_color\_eng\_50.pit  
 USER: JWILES  
 DATE: 3/26/2018  
 TIME: 2:13:56 PM  
 FILE: p:\pwhdr\users\jwiles\us\_east\_01\Documents\3322\10001376\10070264\6.0\_CAD\_BITMAP\6.2\_Work\_In\_Progress\TrafficControl\TCP\B-4448\_TC\_TMP-2E.dgn

APPROVED: *Ben Schoenberger*  
 DATE: 5/4/2018  
 SEAL  
  
 DOCUMENT NOT CONSIDERED FINAL  
 UNLESS ALL SIGNATURES COMPLETED

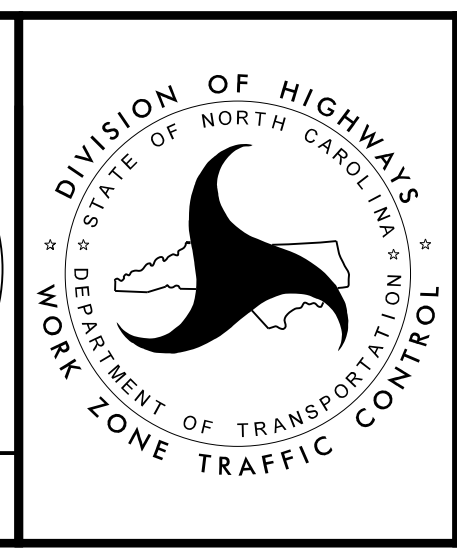

RAMP B CLOSURE  
 OFF-SITE DETOUR