

SHORING I.D. NO.	ESTIMATED AVERAGE HEIGHT (FT.)	MAX HEIGHT (FT.)	BEGIN STA. (OFFSET)	END STA. (OFFSET)	AREA (SQ. FT)
5	8.2	23.0	-L- 27+47± 64.75 (RT)	-L- 28+11± 64.75 (RT)	524.8
6	11.5	21.0	-L- 28+60± 64.75 (RT)	-L- 29+50± 64.75 (RT)	1035.0


PLOT DRIVER: NCDOT\_pdf\_color\_eng\_50.plt  
 USER: JWILES  
 DATE: 4/2/2018  
 TIME: 7:55:44 PM  
 FILE: p:\pwhdr\users\jwiles\us\_east\_01\documents\3322\10001376\10070264\6.0\_CAD\_BIM\6.2\_Work\_In\_Progress\TrafficControl\TCP\B-4448\_TC\_TMP-05.dgn

REVISIONS


APPROVED: *Ben Schoenbauer*

DATE: 5/4/2018

SEAL

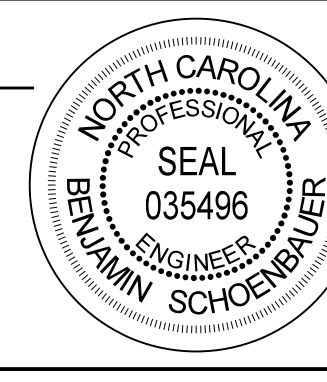

**DOCUMENT NOT CONSIDERED FINAL  
UNLESS ALL SIGNATURES COMPLETED**

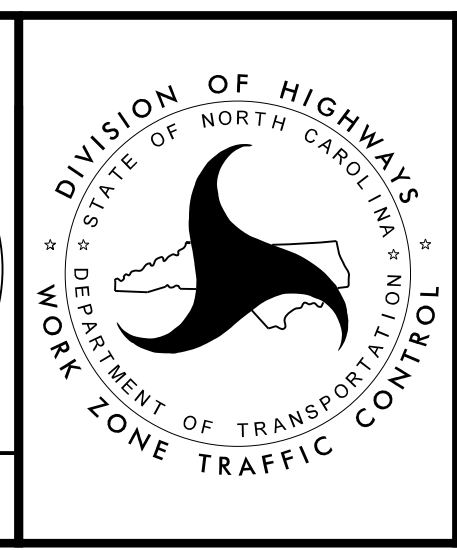

PHASE 1