
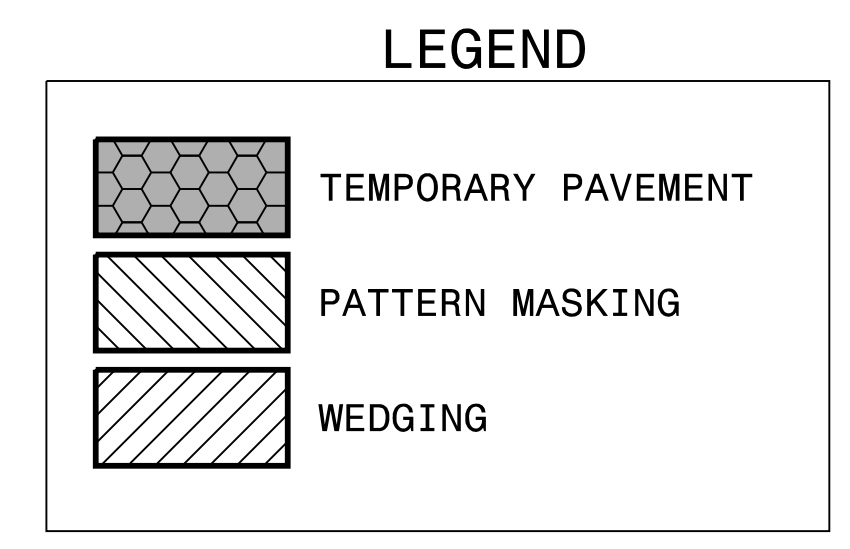



NOTE:
SEE RSD 1205.03 SHEETS 2 AND 3 OF 3 FOR ADDITIONAL ENTRANCE AND EXIT RAMP PAVEMENT MARKING DETAILS.

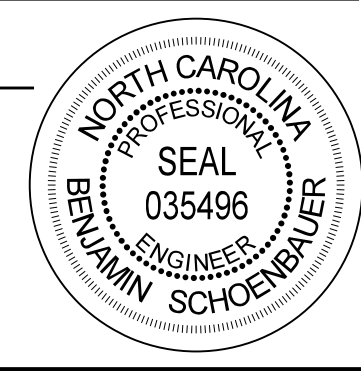

PLOT DRIVER: NCDOT_pdf_color_eng_50.plt
 USER: JWILES
 DATE: 3/26/2018
 TIME: 2:15:32 PM
 FILE: p:\p\h\p\users\jwiles\us_east_01\Documents\3322\10001376\10070264\6.0_CAD_BITMAP\6.2_Work_In_Progress\TrafficControl\TCP\B-4448_TC_TMP-05.dgn

REVISIONS

APPROVED: <i>Ben Schoenberger</i> DATE: 5/4/2018 SEAL 		PHASE 2
<p style="text-align: center;">DOCUMENT NOT CONSIDERED FINAL UNLESS ALL SIGNATURES COMPLETED</p>		