



8/23/99

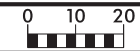

PROJ. REFERENCE NO.
B-4448

SHEET NO.
X-7

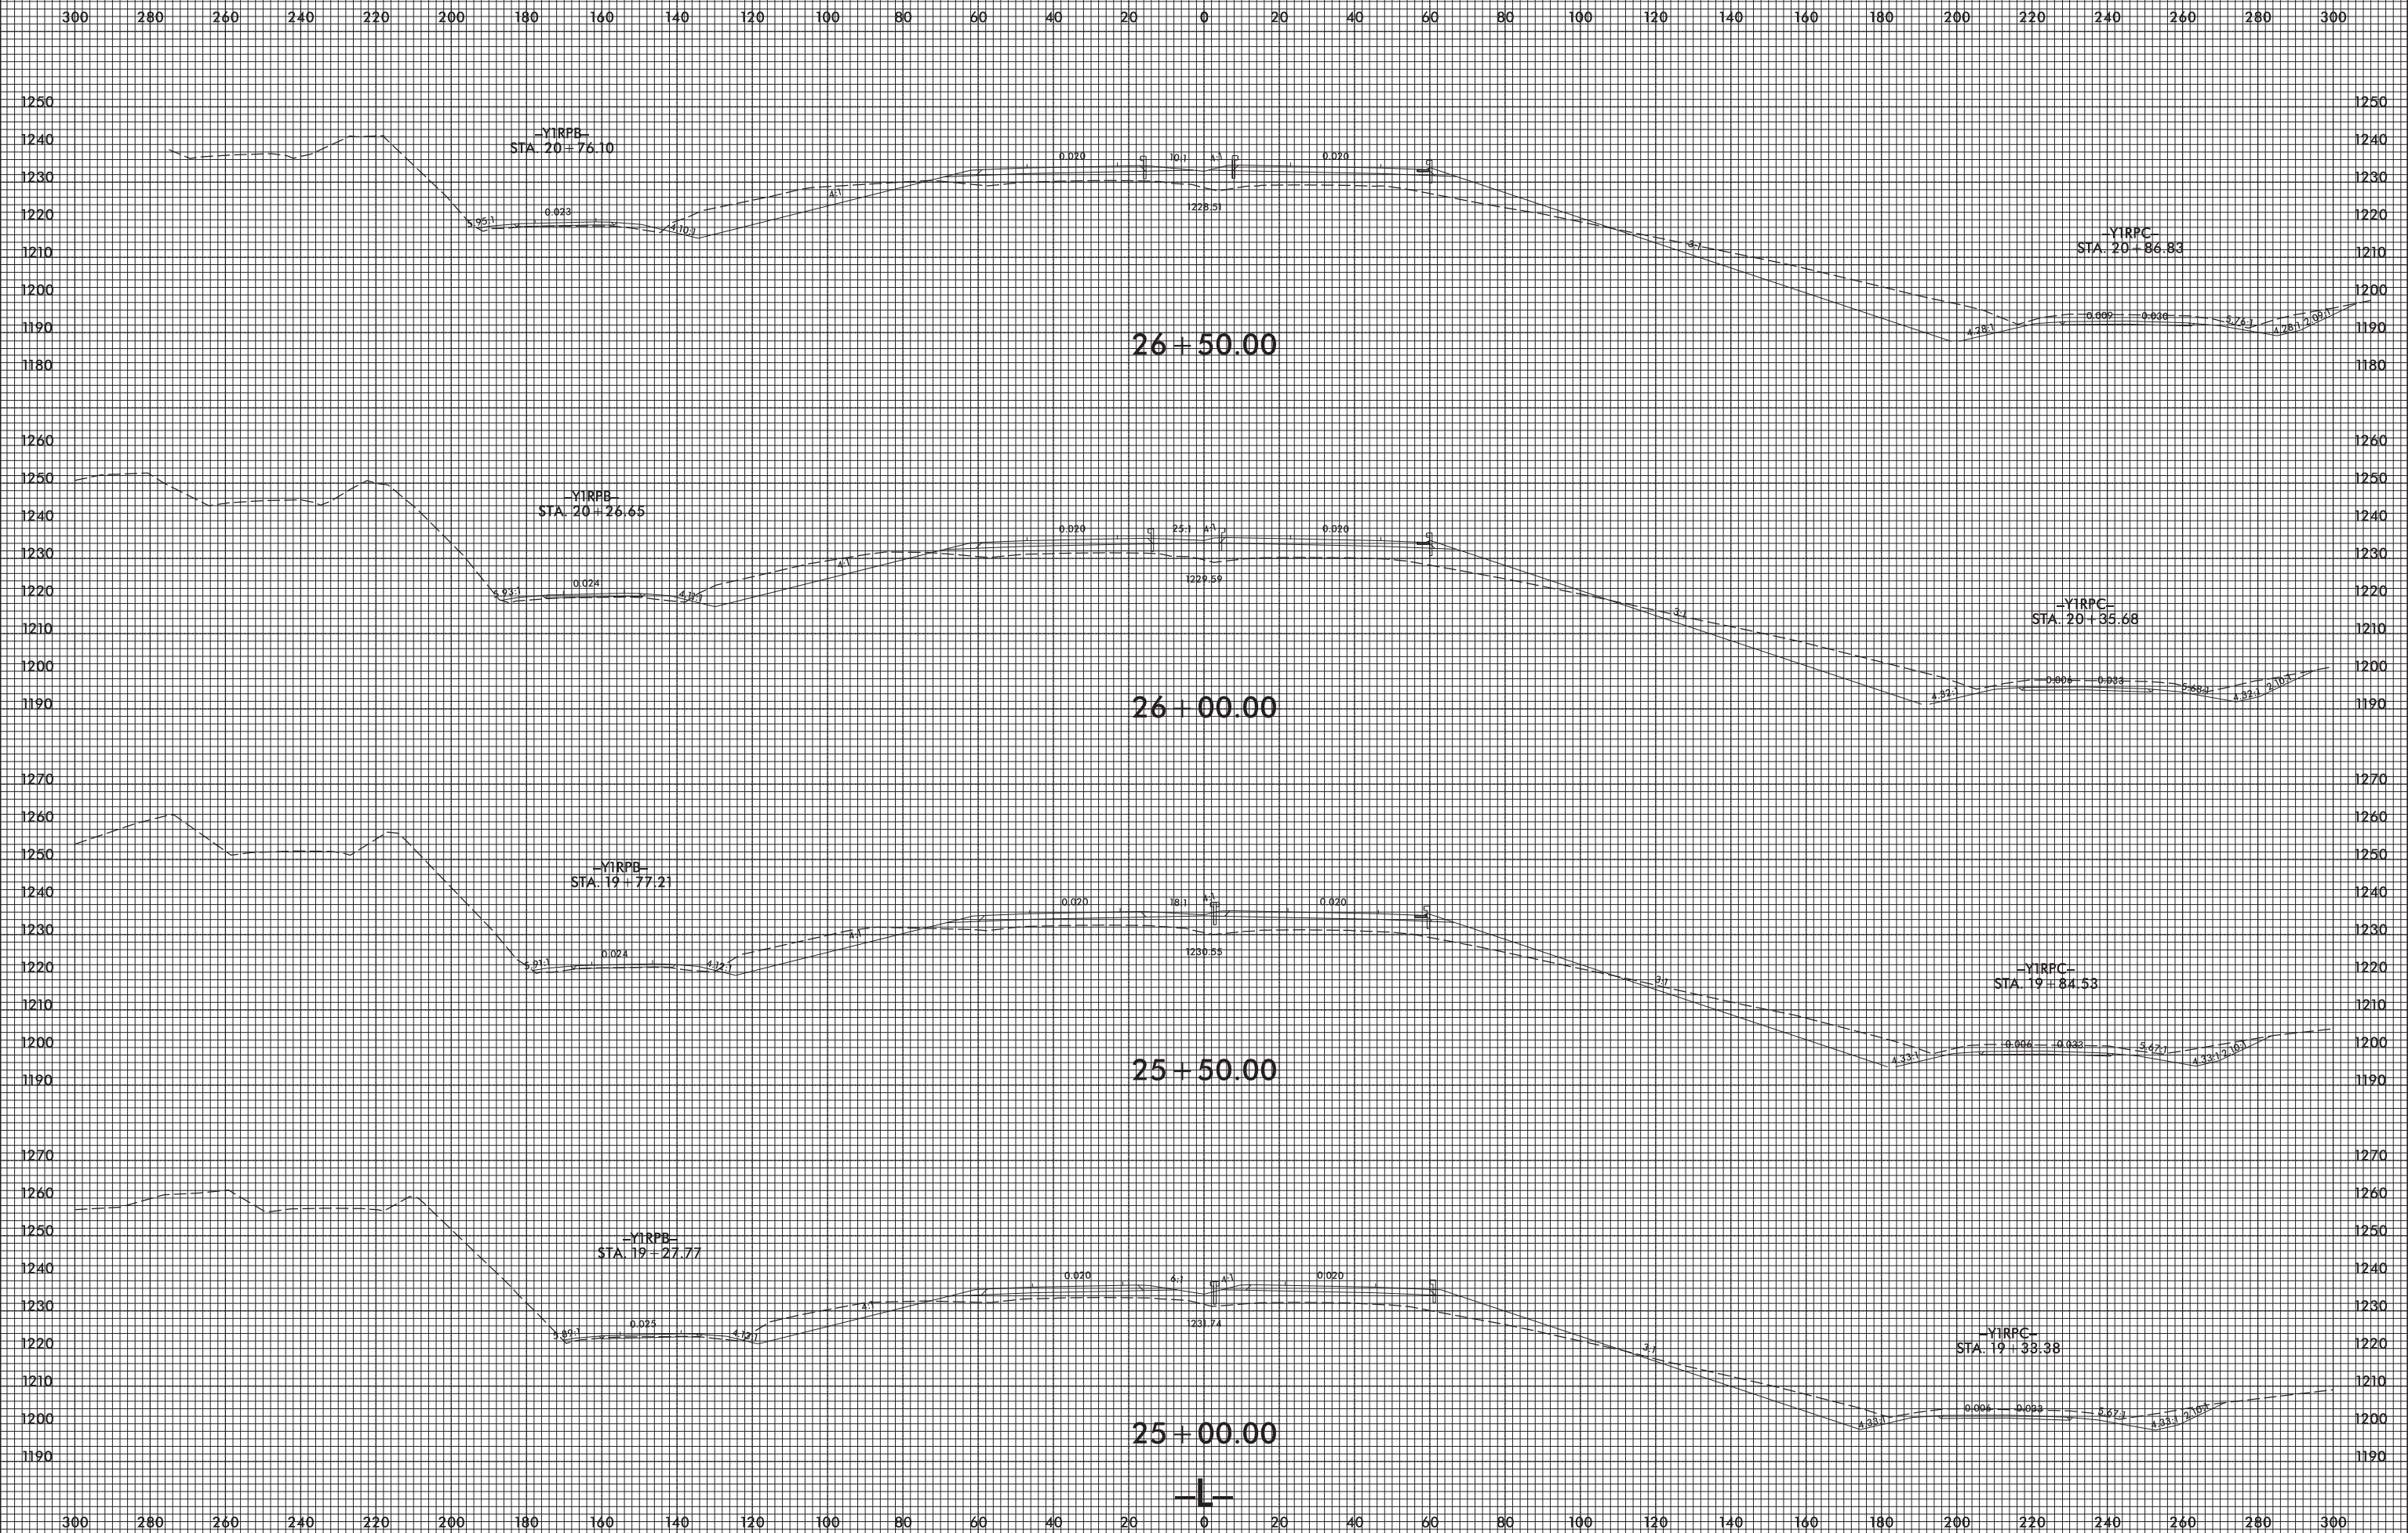

3/5/2008
I:\Projects\B4448_rdy_xpl.L.dgn
J:\E\B4448