



8/23/99

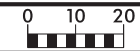

PROJ. REFERENCE NO.
B-4448

SHEET NO.
X-11

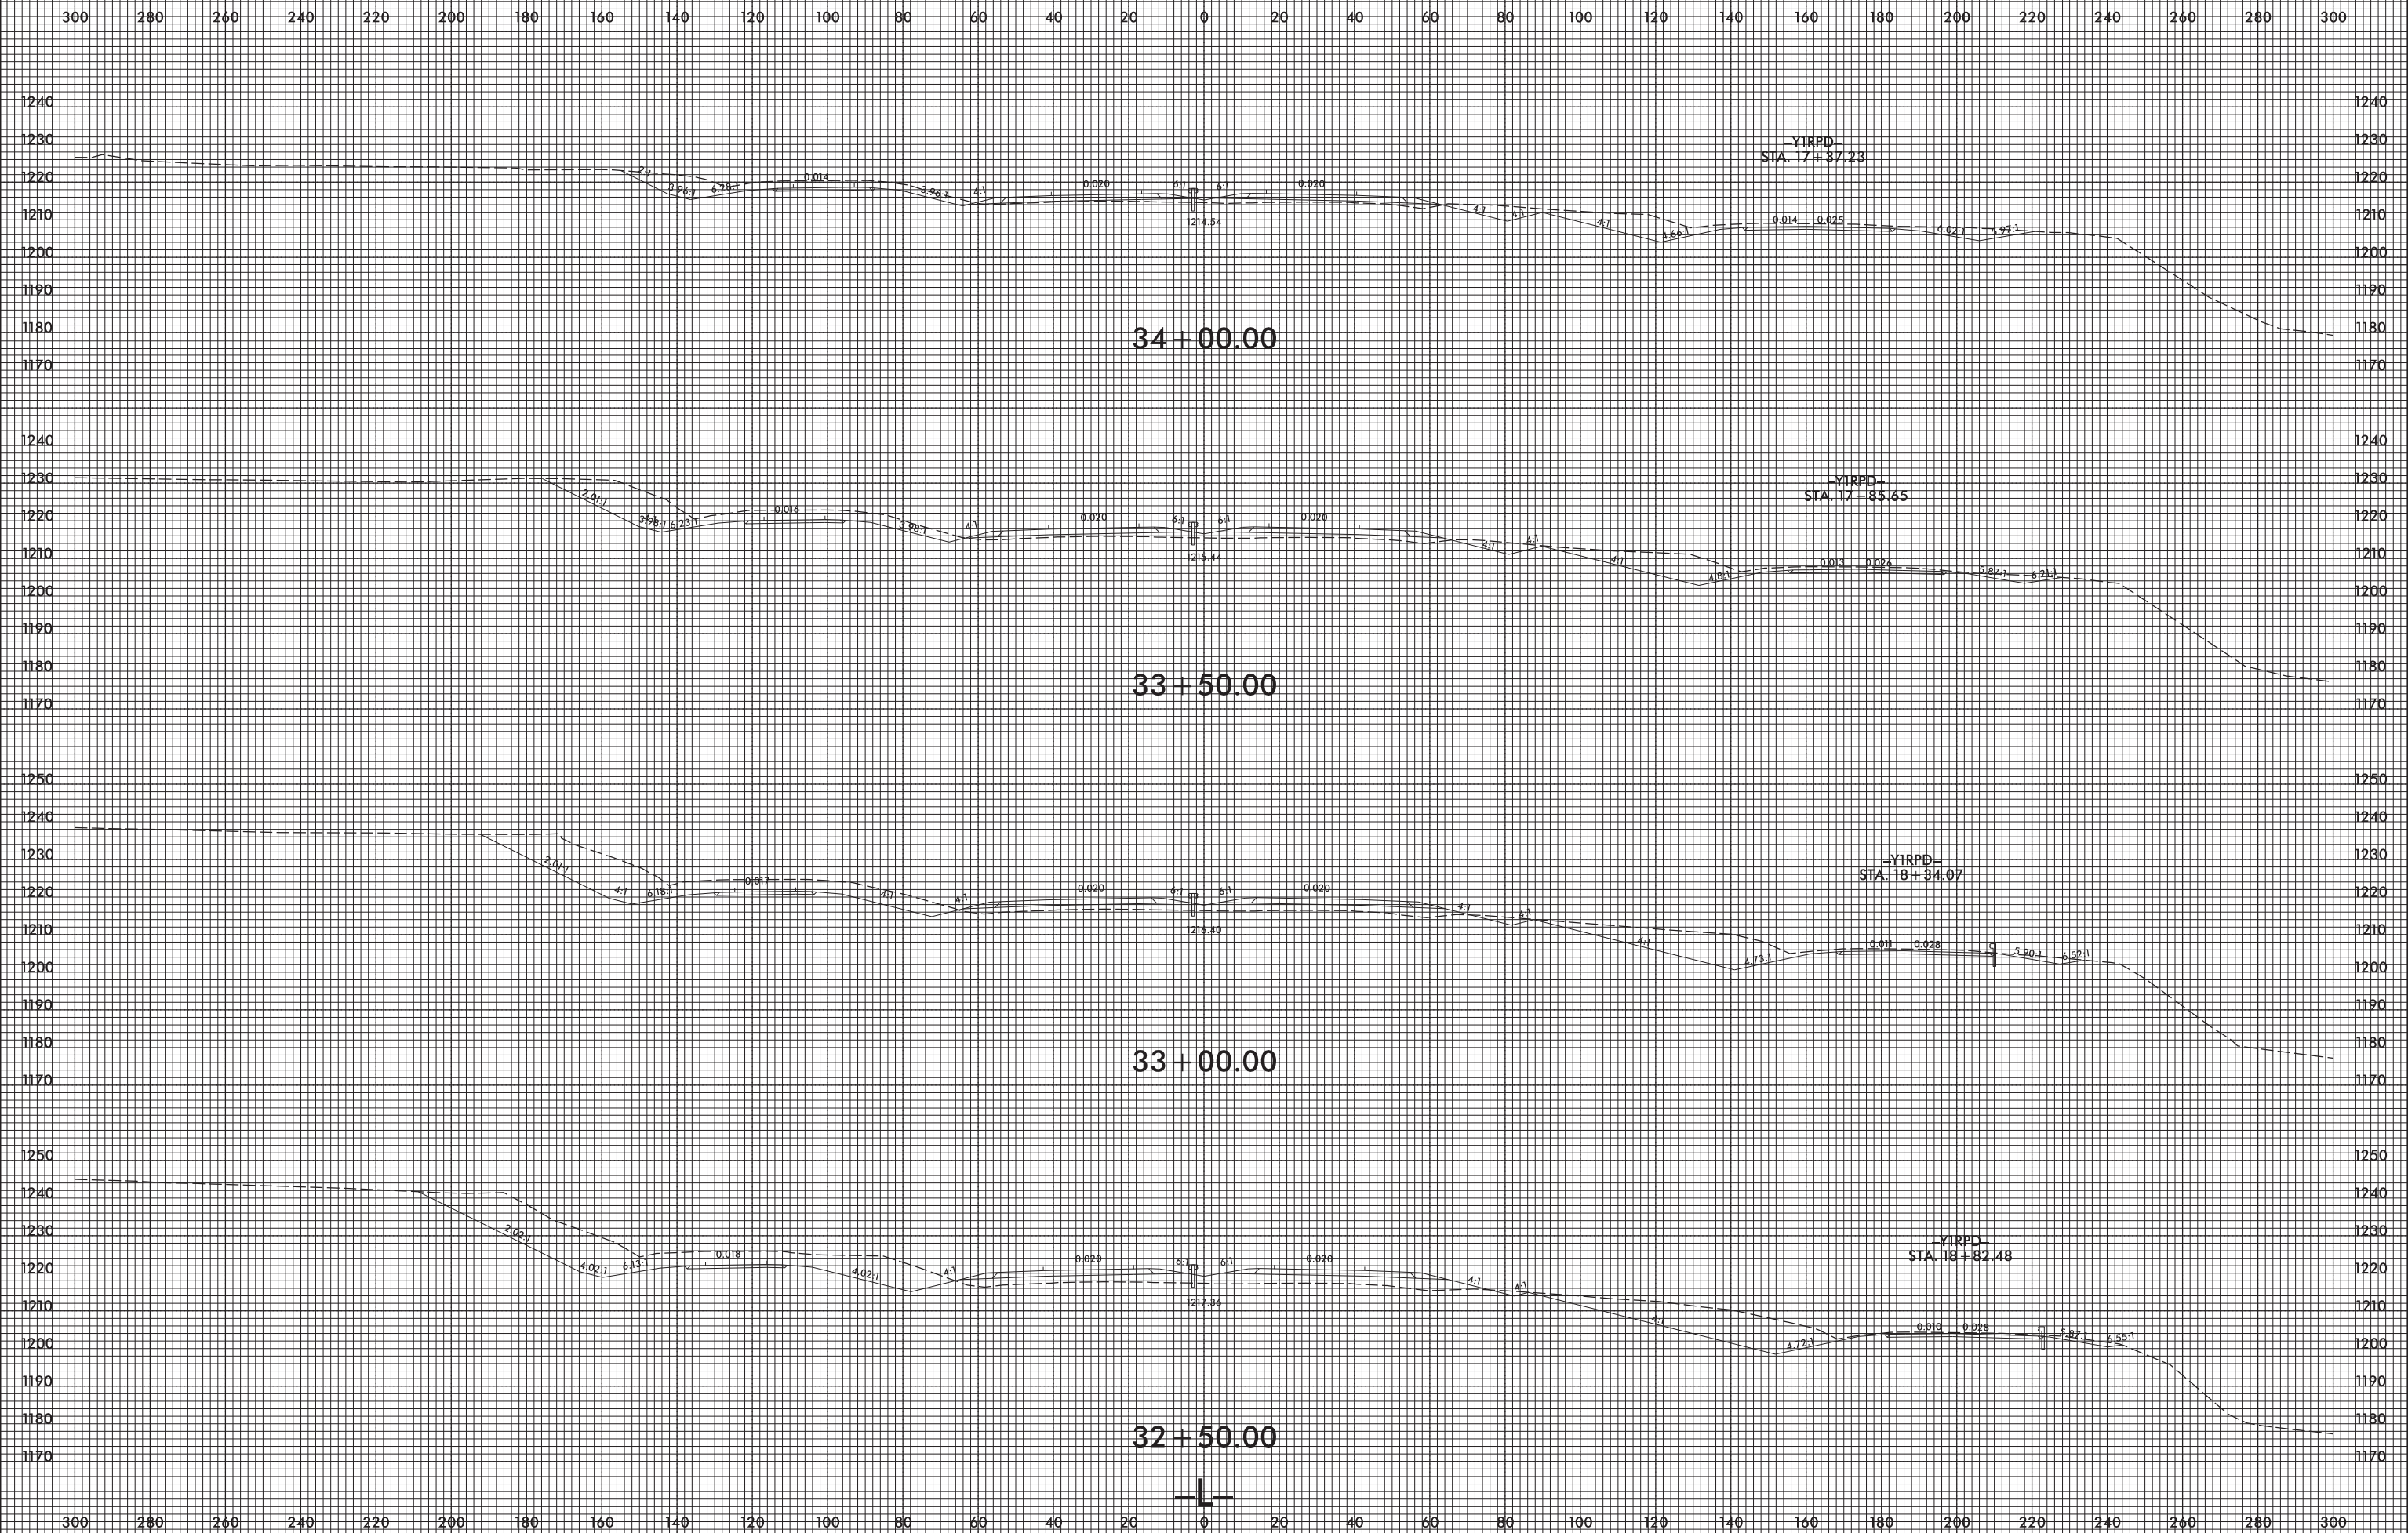

3/5/2008
I:\ER\Boung
3/5/2008 10:55:35 B4448_rdy_xpl.L.dgn