


8/23/99



PROJ. REFERENCE NO.  
B-4448

SHEET NO.  
X-23

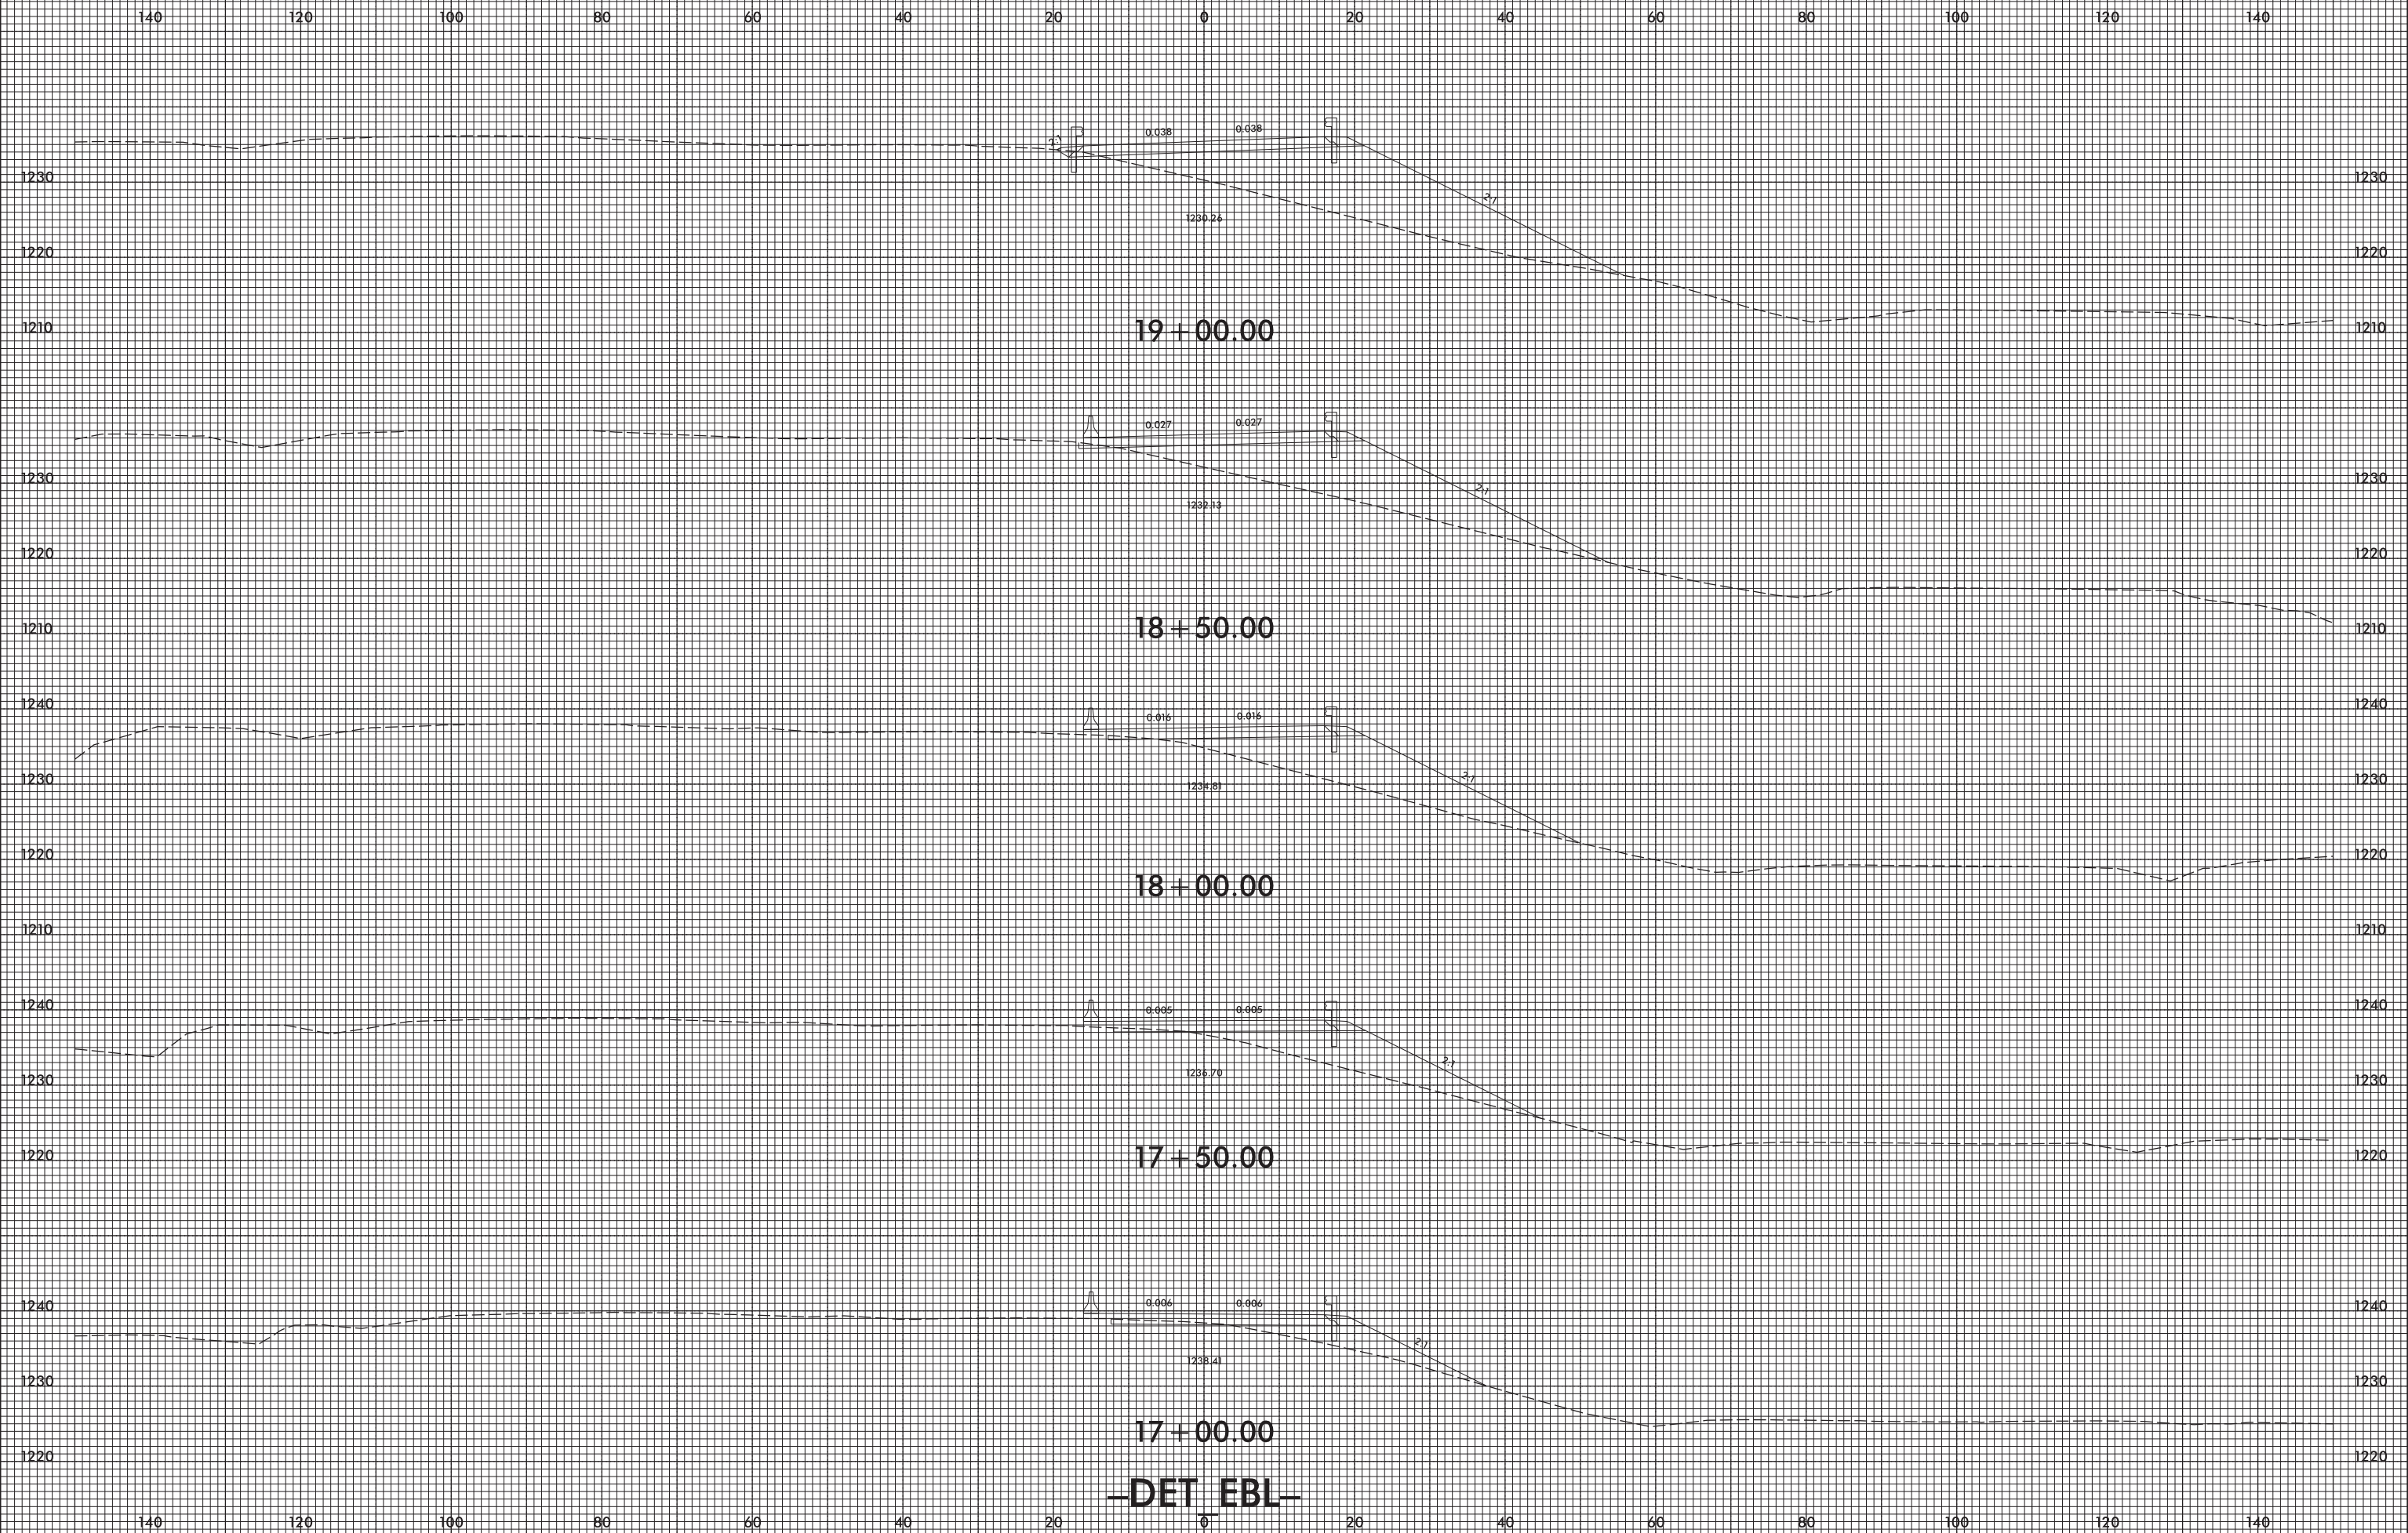

19 + 00.00

18 + 50.00

18 + 00.00

17 + 50.00

17 + 00.00

-DET EBL-

3/5/2008  
I:\S\B4448\_Rdy\_xpl\_DET\_EBL.dgn  
JSE:Rajoung