



8/23/99

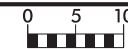

PROJ. REFERENCE NO.
B-4448

SHEET NO.
X-33

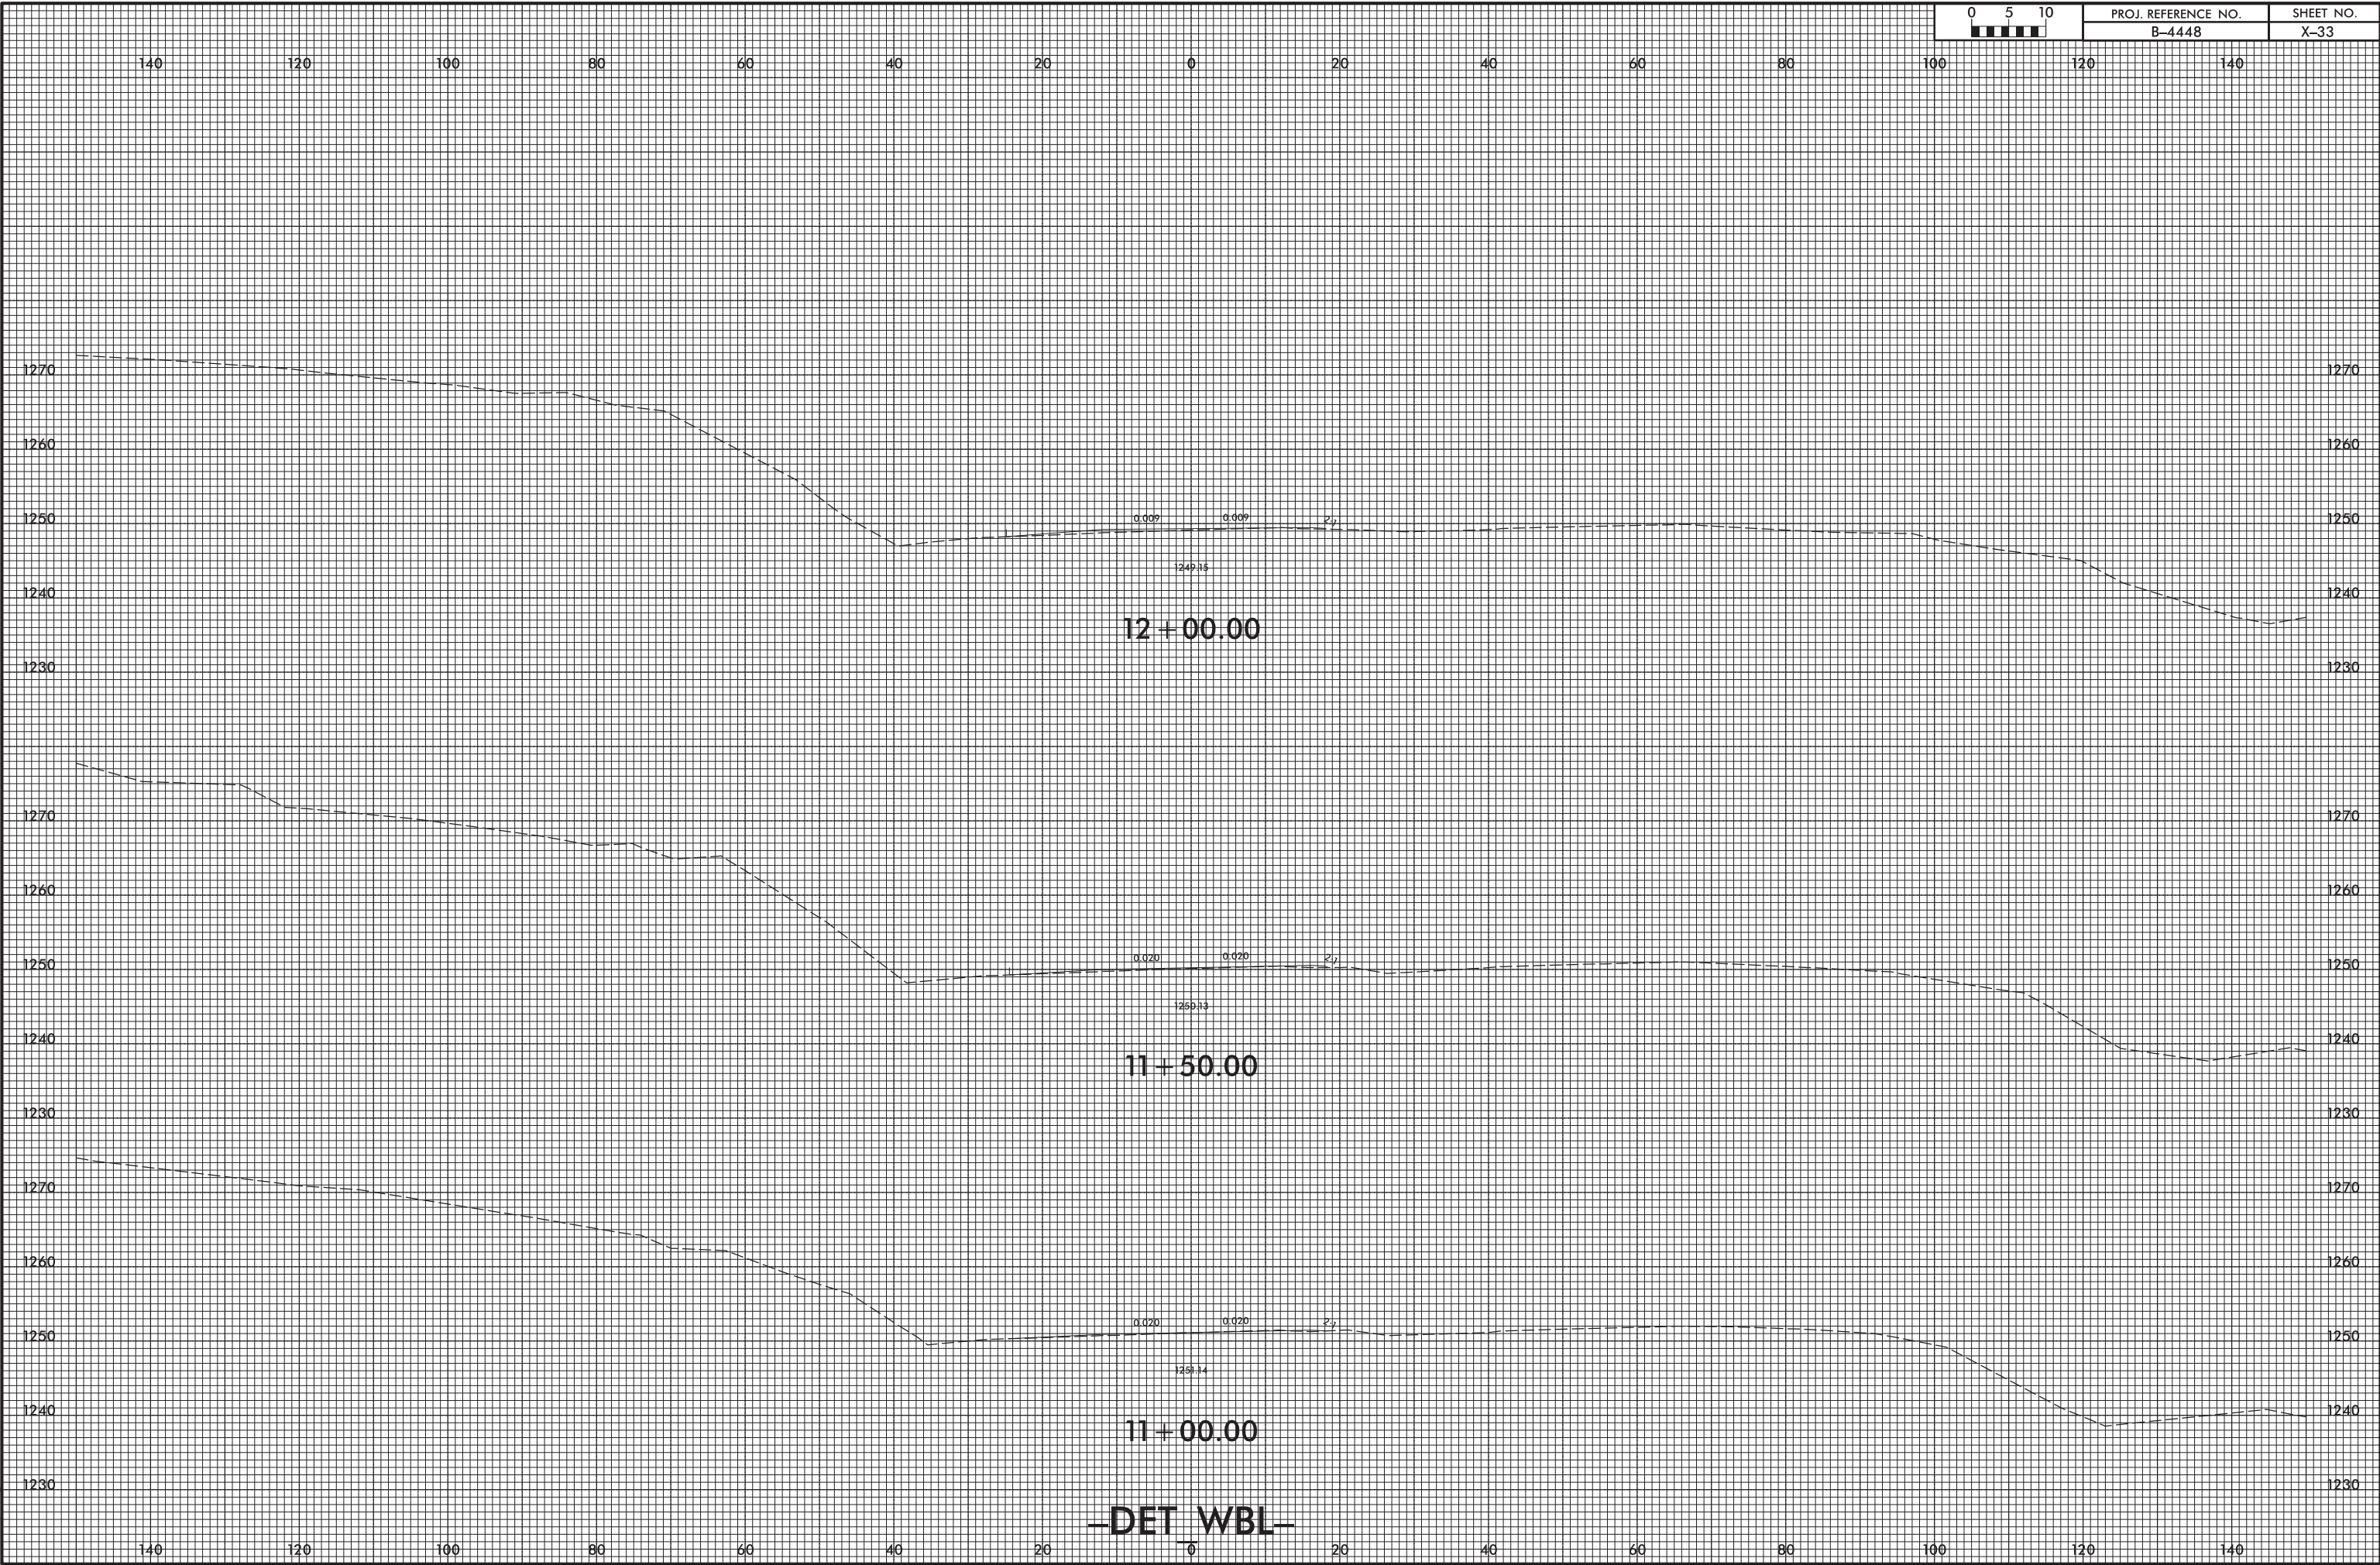

3/5/2008  
 I:\S\B\4448\_Rdy\_xpl\_DET\_WBL.dgn  
 JSE:Rajoung