



8/23/99

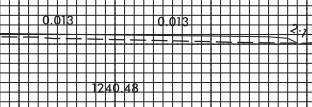


PROJ. REFERENCE NO.  
B-4448


SHEET NO.  
X-35

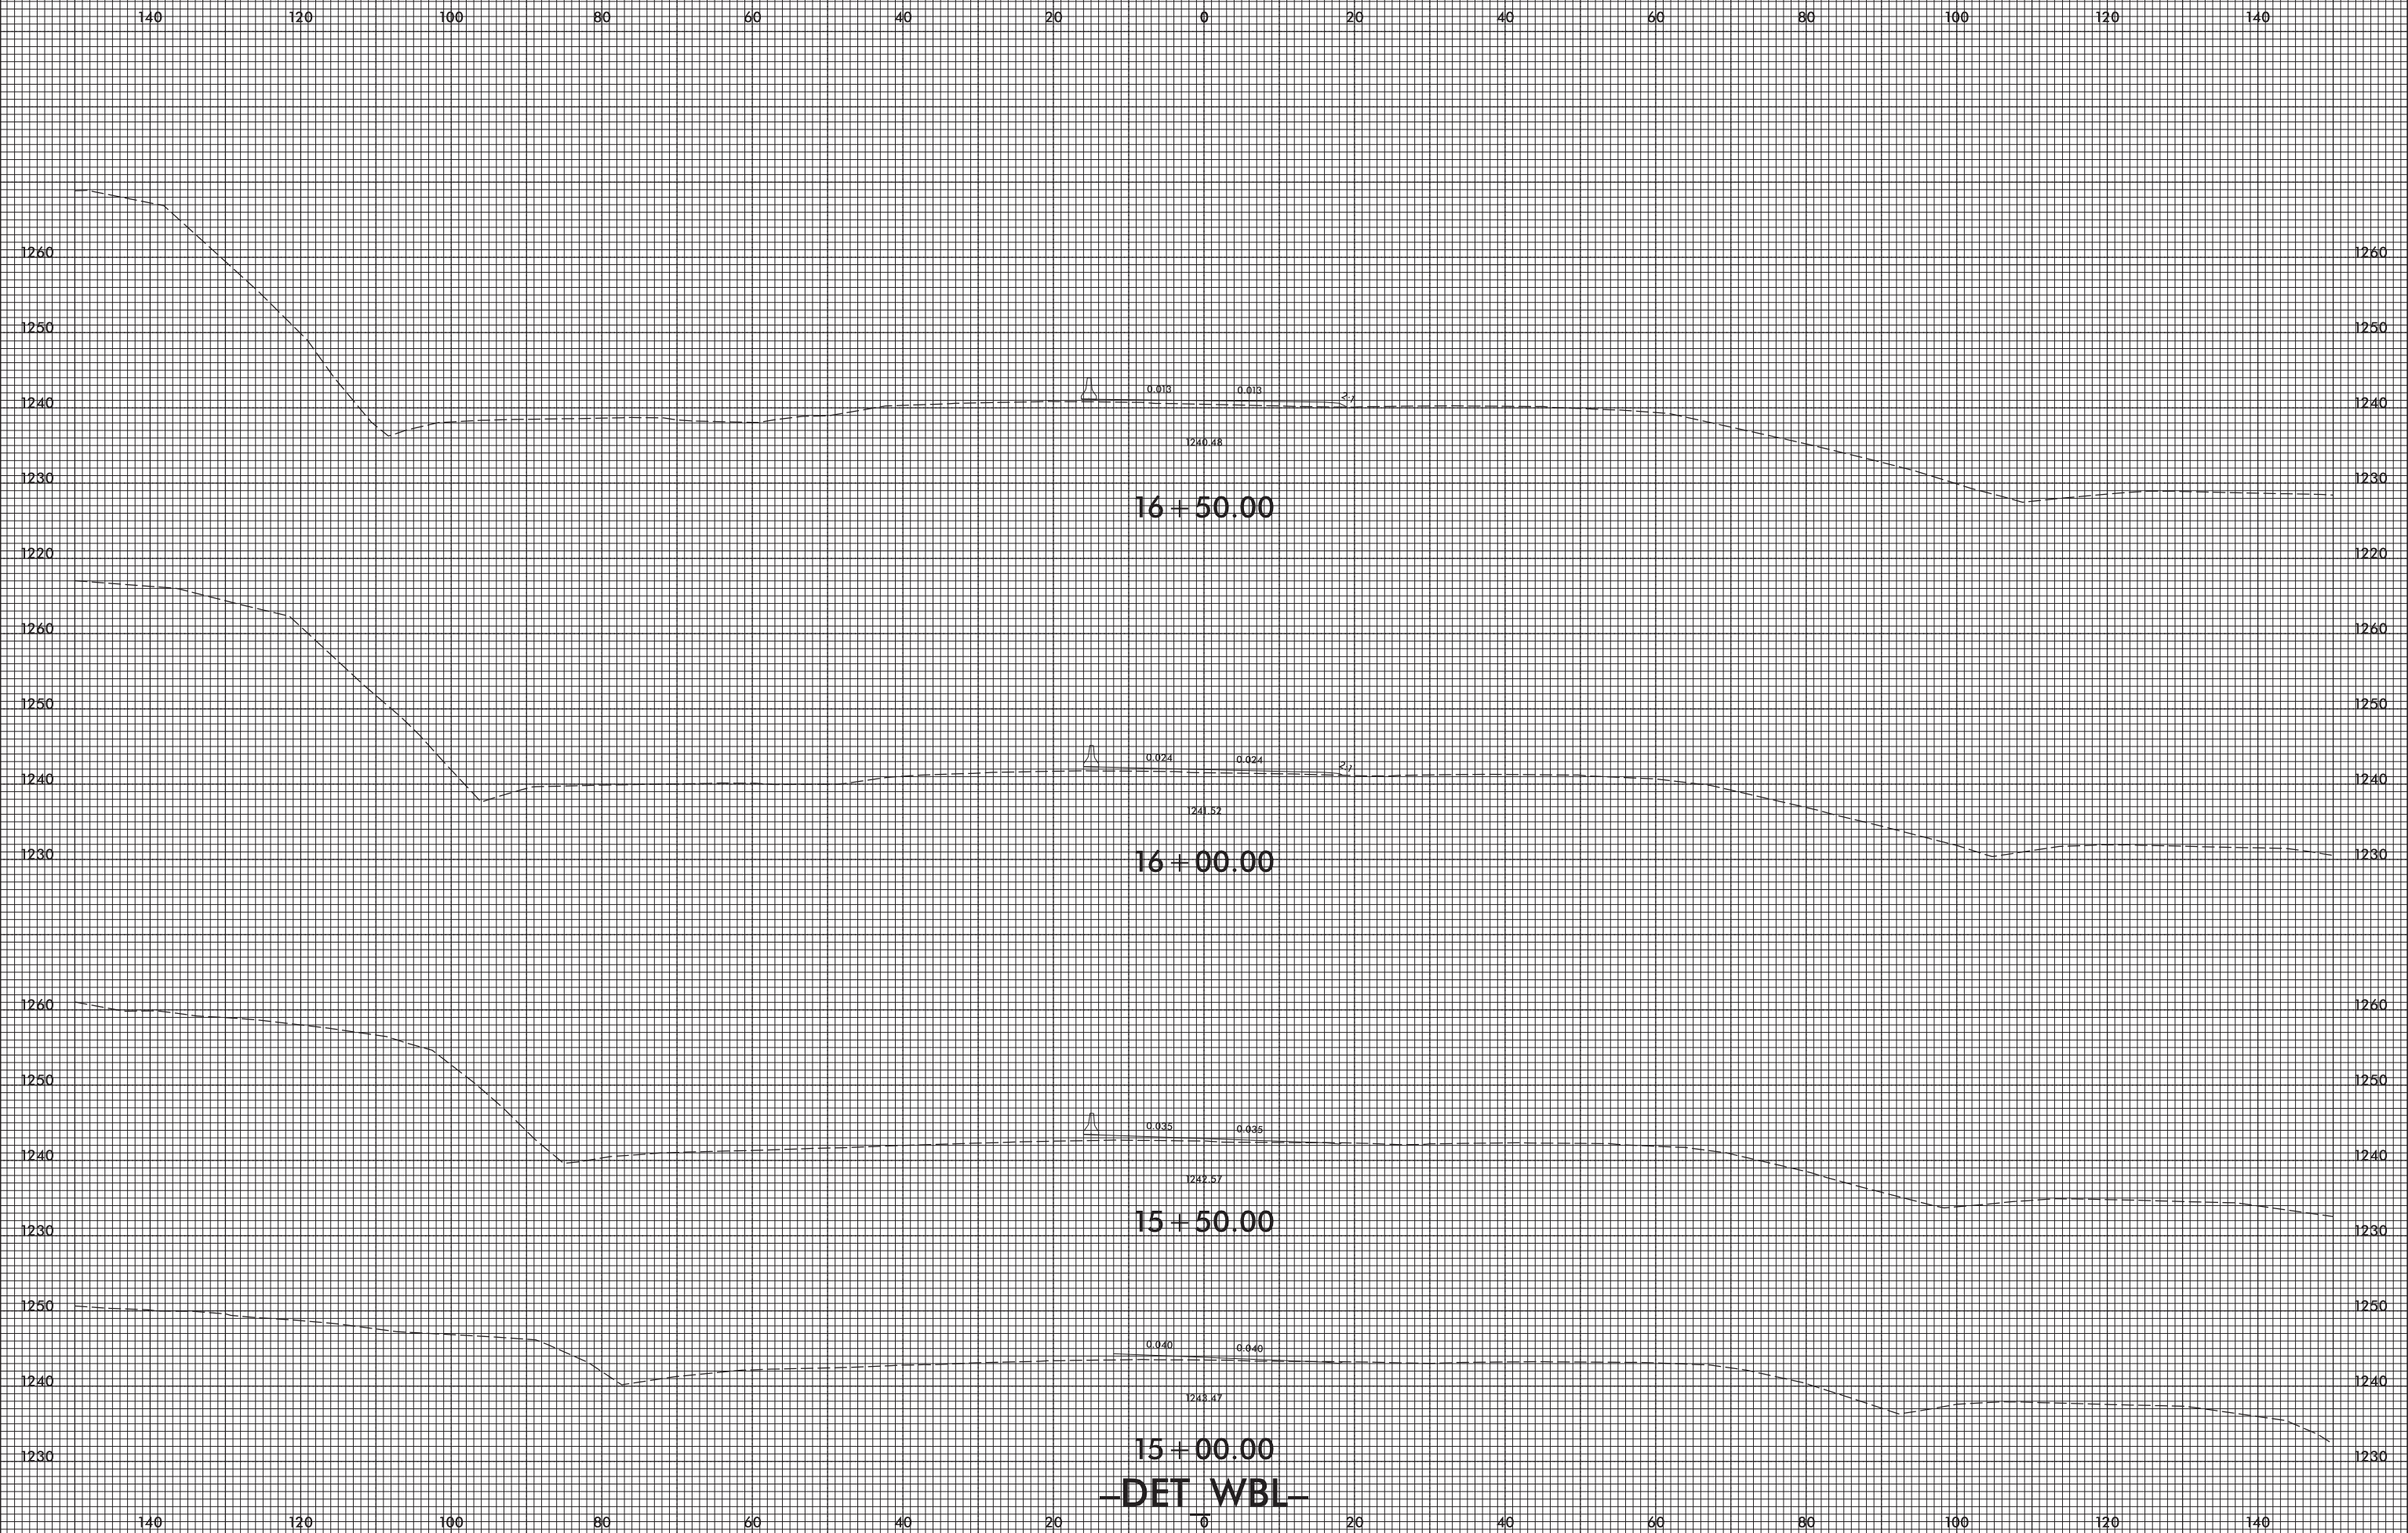


1240.48  
**16 + 50.00**

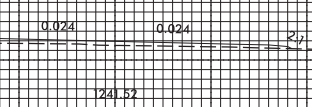

1241.52  
**16 + 00.00**

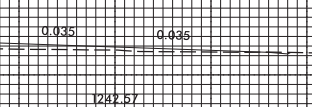

1242.57  
**15 + 50.00**

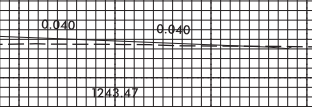

1243.47  
**15 + 00.00**

**-DET WBL-**

3/5/2008  
I:\PROJECTS\B4448\_Rdy\_xpl\_DET\_WBL.dgn  
JSE:RAB:joung