



8/23/99

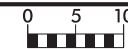

PROJ. REFERENCE NO.
B-4448

SHEET NO.
X-43

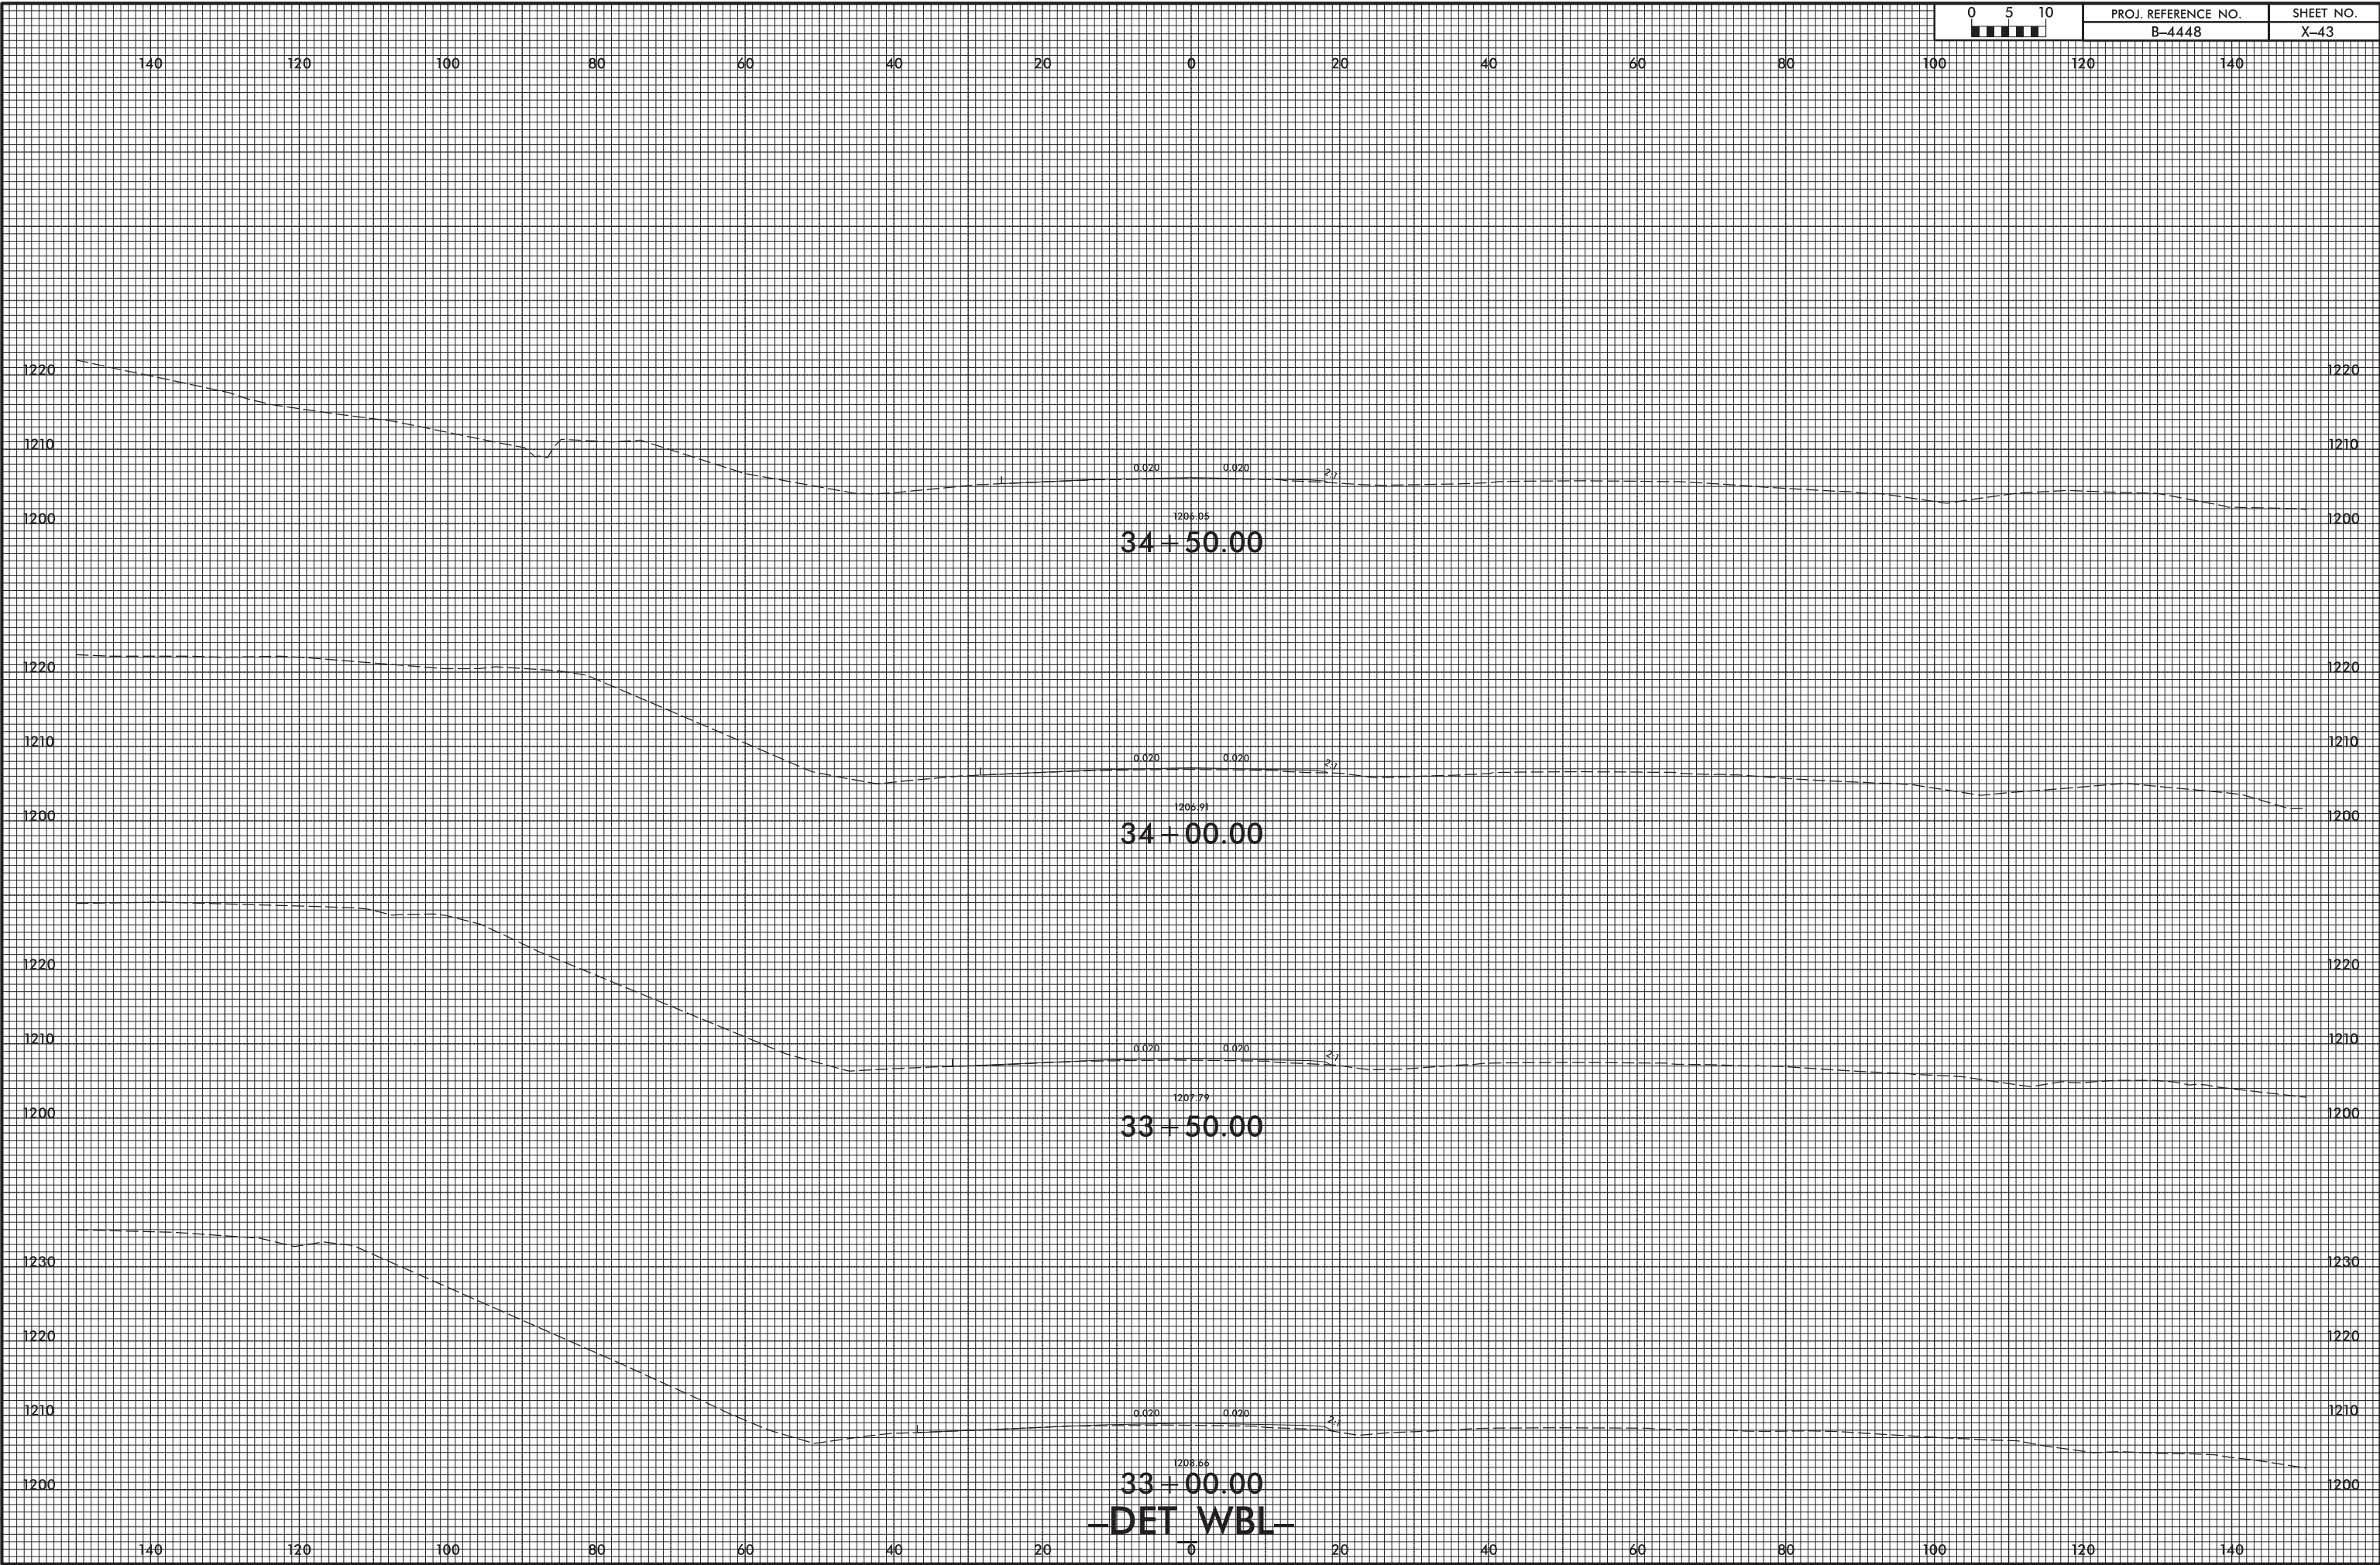

1204.85  
34 + 50.00

1205.91  
34 + 00.00

1207.79  
33 + 50.00

1208.66  
33 + 00.00  
-DET WBL-

3/5/2008  
I:\S\B4448\_Rdy\_xpl\_DET\_WBL.dgn  
JSE:Rajoung