


**This electronic collection of documents is provided
for the convenience of the user
and is Not a Certified Document –**

**The documents contained herein were originally issued
and sealed by the individuals whose names and license
numbers appear on each page, on the dates appearing
with their signature on that page.**

**This file or an individual page
shall not be considered a certified document.**

UTILITIES BY OTHERS

NOTE:
 ALL UTILITY WORK SHOWN ON THIS SHEET WILL BE DONE BY OTHERS. NO PAYMENT WILL BE MADE TO THE CONTRACTOR FOR UTILITY WORK SHOWN ON THIS SHEET.

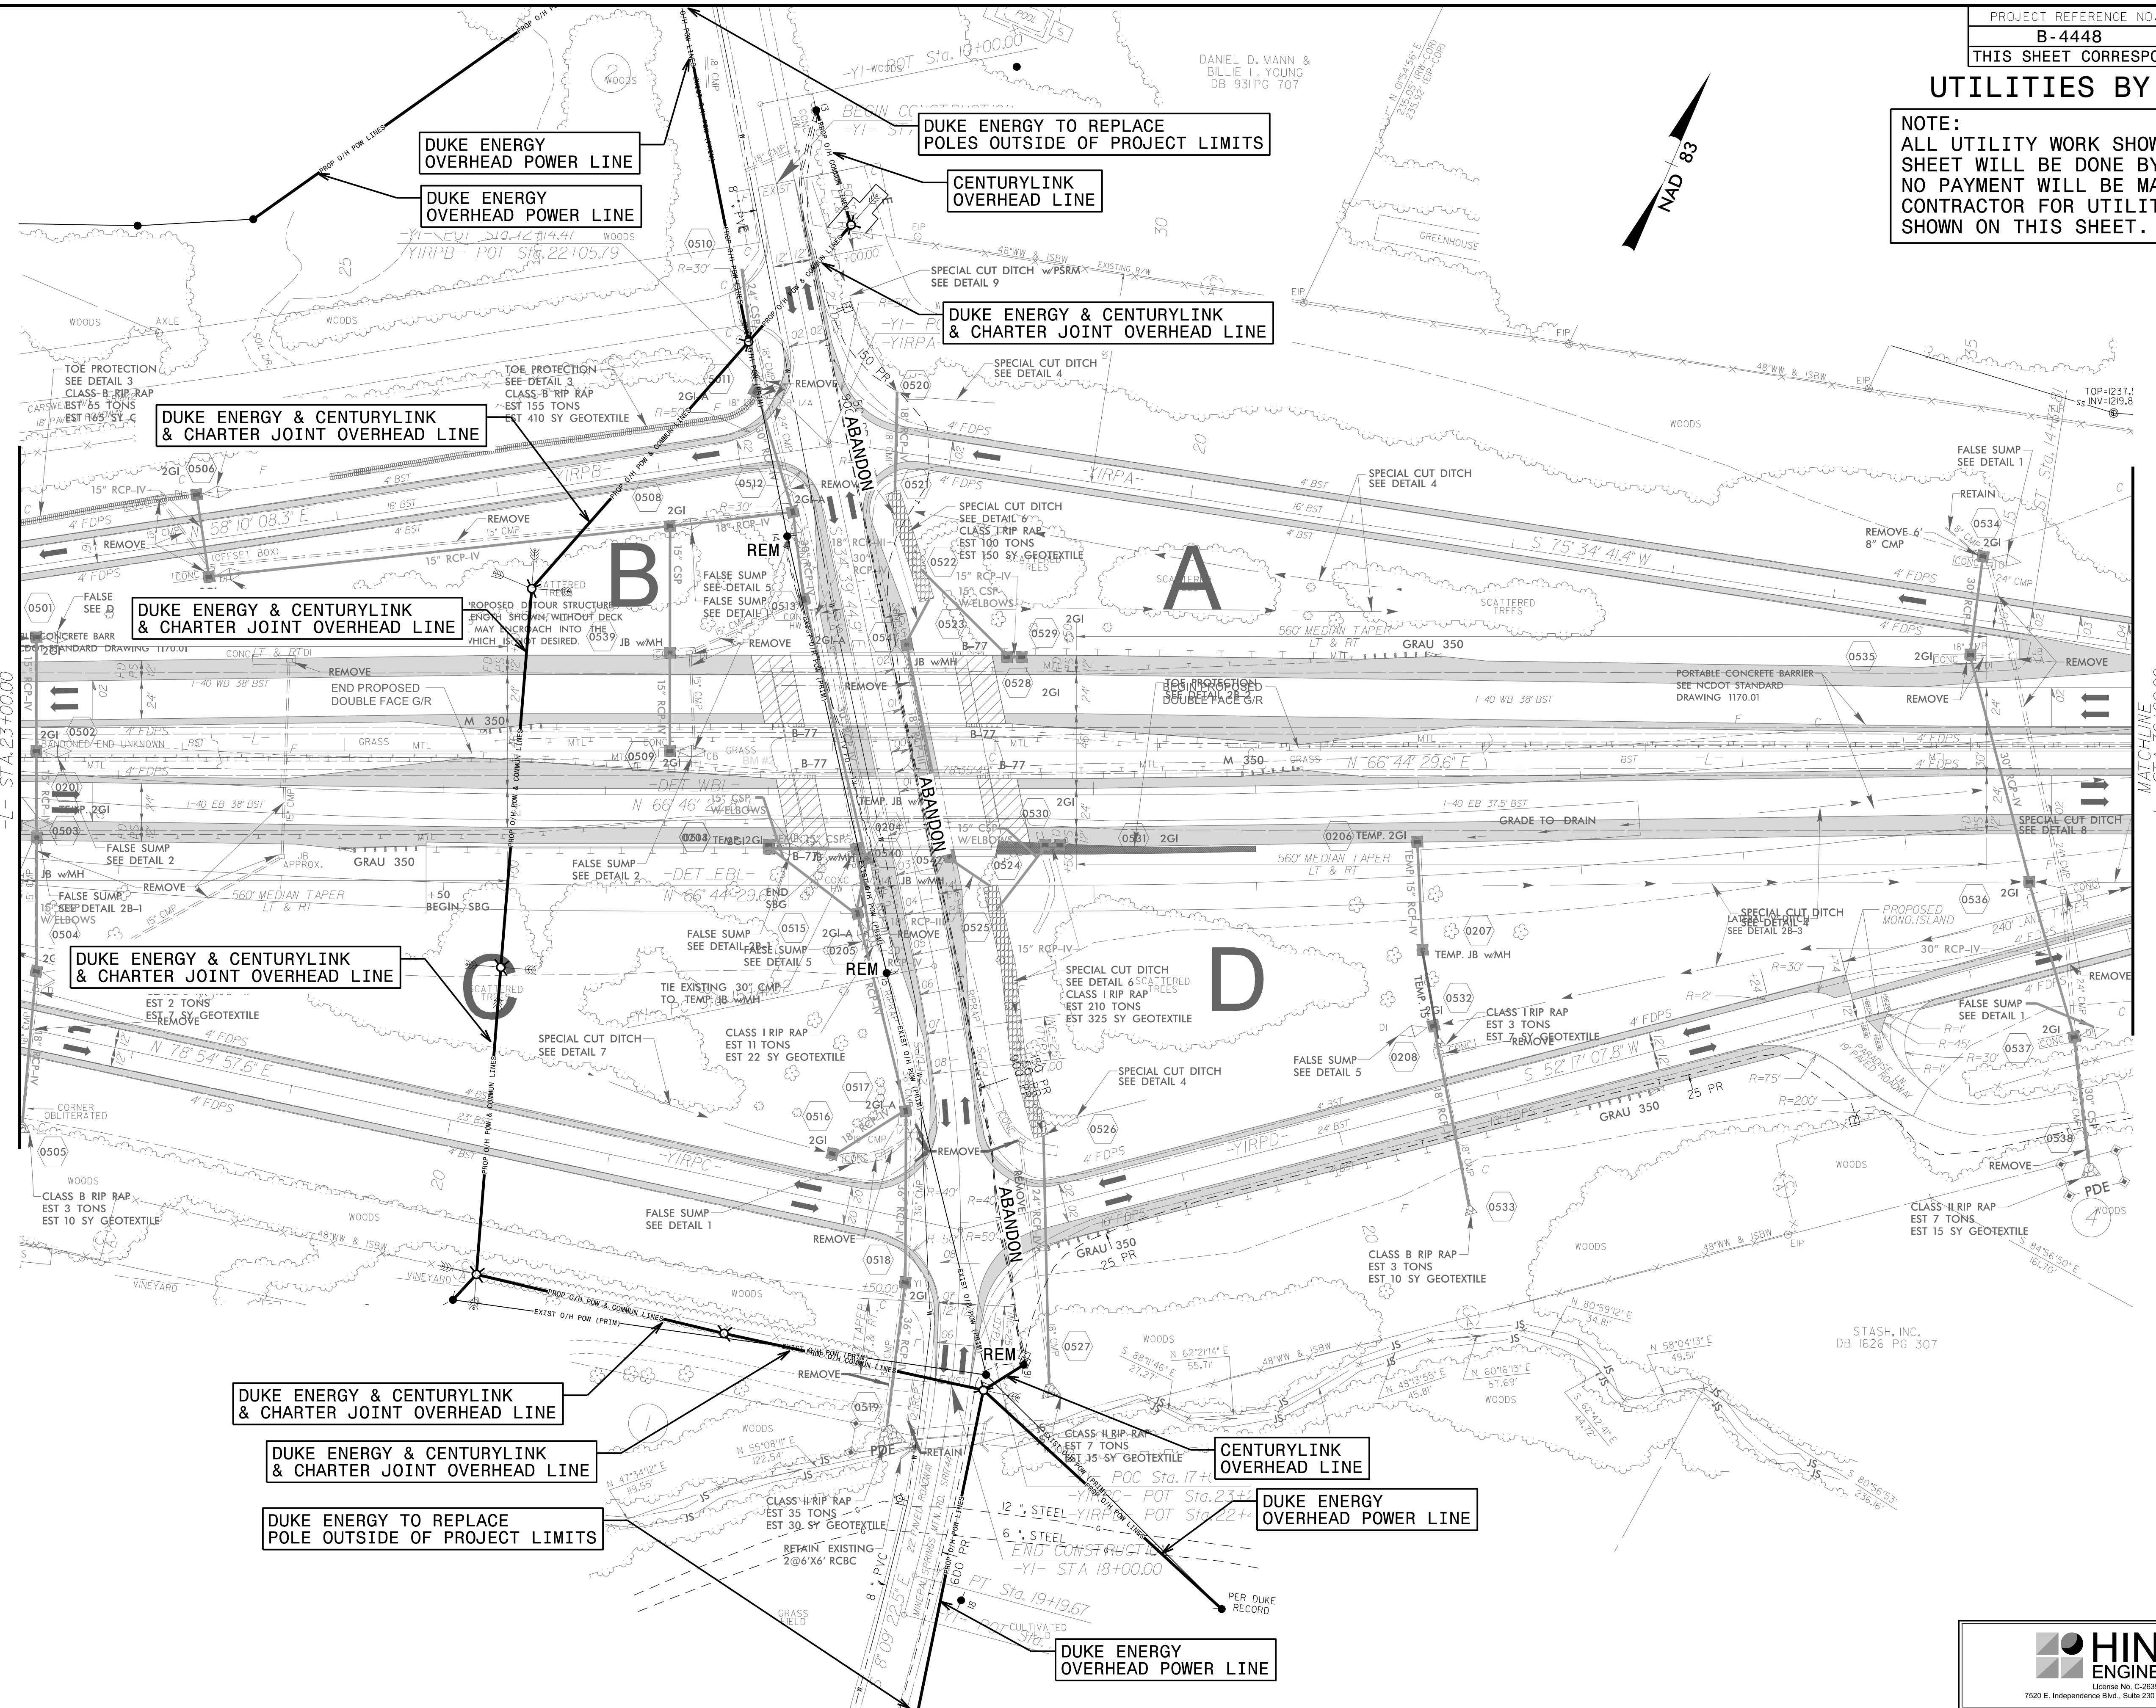

MATCHLINE
 -L- STA. 23+00.00

MATCHLINE
 -L- STA. 36+00.00

15-FEB-2016 12:51 \\PROJECTS\2016\A2016406.00_NCDOT_B4448\Design\Utilities\Engineering\UBD\Proj\B4448_ut_rdy5_U002_psh.dgn