
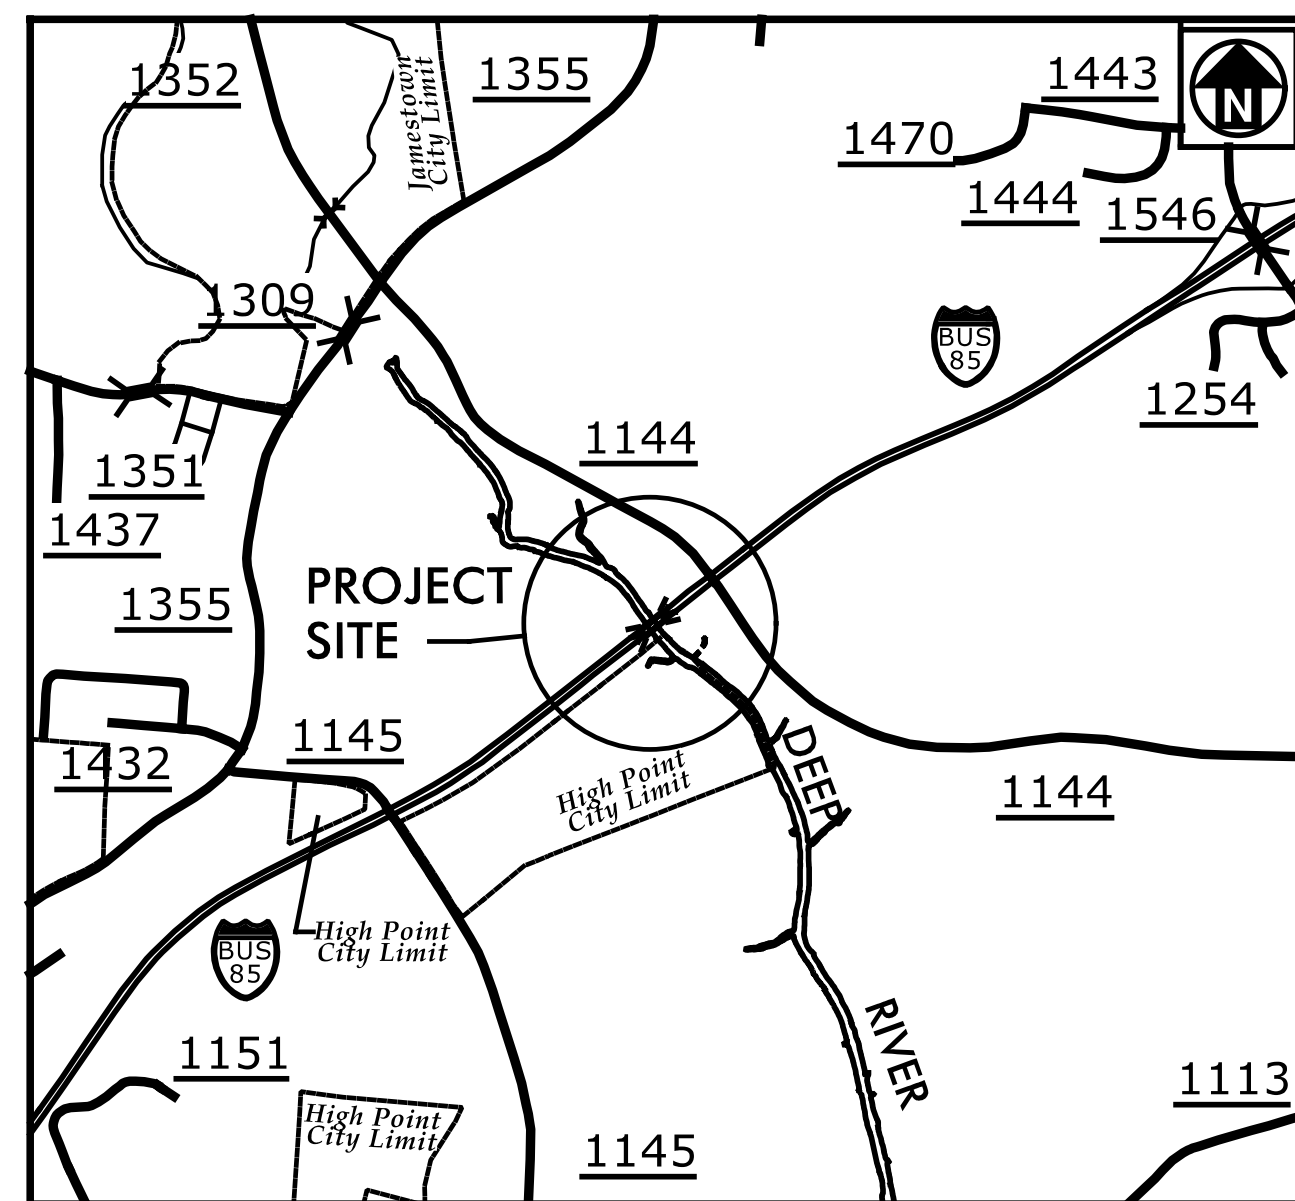


STATE OF NORTH CAROLINA  
DIVISION OF HIGHWAYS

**TRANSPORTATION MANAGEMENT PLAN**

**GUILFORD COUNTY**

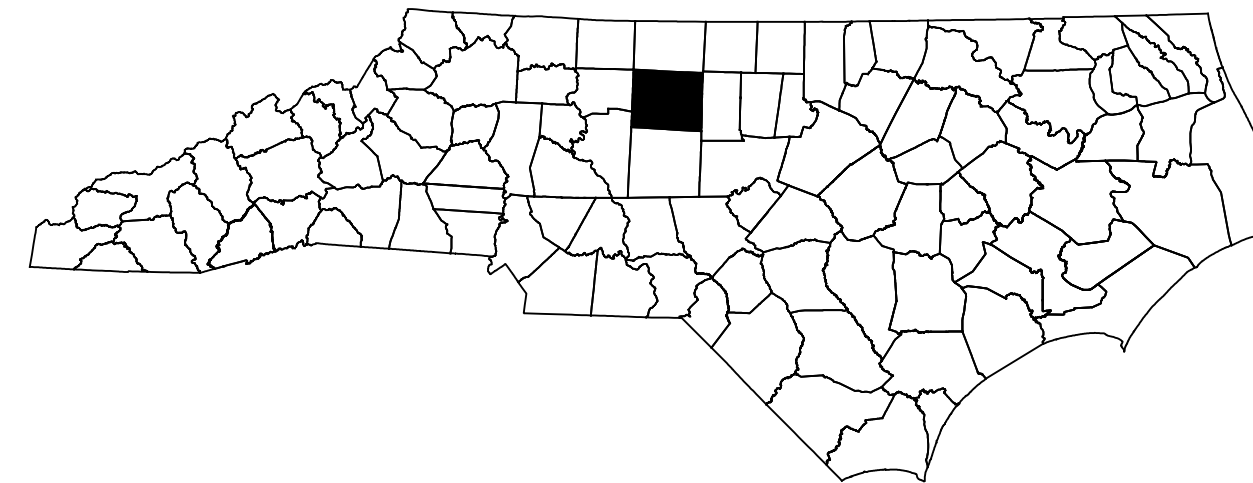

**LOCATION: REPLACE BRIDGE N. 242 AND BRIDGE NO. 237 OVER DEEP RIVER IN HIGH POINT ON US 29 /70 /I-85 BUSINESS**

**TYPE OF WORK: GRADING, DRAINAGE, PAVING, & STRUCTURE**


**INDEX OF SHEETS**

<u>SHEET NO.</u>	<u>TITLE</u>
TMP-1	TITLE SHEET, VICINITY MAP, AND INDEX OF SHEETS
TMP-1A	LIST OF APPLICABLE ROADWAY STANDARD DRAWINGS AND LEGEND
TMP-1B	TRANSPORTATION OPERATIONS PLAN: (GENERAL NOTES AND MANAGEMENT STRATEGIES)
TMP-2	TEMPORARY SHORING DATA
TMP-3	PHASING
TMP-4-5	PHASE I
TMP-6-7	PHASE II
TMP-8-9	PHASE III
TMP-10-11	PHASE IV

SHEET NO.  
TMP-1

**B-5351**

**DOCUMENT NOT CONSIDERED FINAL  
UNLESS ALL SIGNATURES COMPLETED**

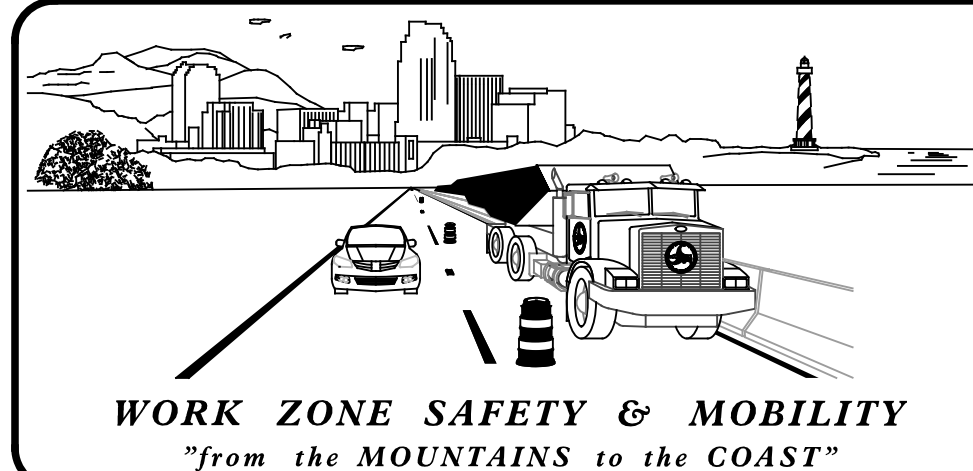

**N.C.D.O.T. WORK ZONE TRAFFIC CONTROL**  
1561 MAIL SERVICE CENTER (MSC) RALEIGH, NC 27699-1561  
750 N. GREENFIELD PARKWAY, GARNER, NC 27529 (DELIVERY)  
PHONE: (919) 773-2800 FAX: (919) 771-2745

J. E. HUMMER, PHD, P.E. **STATE TRAFFIC MANAGEMENT ENGINEER**

\_\_\_\_\_ **TRAFFIC CONTROL PROJECT ENGINEER**

\_\_\_\_\_ **TRAFFIC CONTROL PROJECT DESIGN ENGINEER**

D. E. RICHARDSON **TRAFFIC CONTROL DESIGN ENGINEER**



**SEPI**  
ENGINEERING & CONSTRUCTION  
1025 Wade Avenue  
Raleigh, NC 27605  
Tel: 919-789-9977  
Fax: 919-789-9591  
License: C-2197

APPROVED:  Steve Miller

DATE: 2/8/2018

SEAL



**TIP PROJECT:**