


2/8/2018
 X:\2016\TRIG.006.00 NCDOT 2016 Traffic LSA\TRIG.006.03 (B-5351)\Traffic Control\B5351_TMP-5.dgn
 smiller

SEPI
 ENGINEERING &
 CONSTRUCTION
 1025 Wade Avenue
 Raleigh, NC 27605
 Tel: 919-789-9977
 Fax: 919-789-9591
 License: C-2197

APPROVED: *Steven Miller*
 DATE: 2/8/2018
 SEAL
 NORTH CAROLINA
 PROFESSIONAL
 SEAL
 037026
 ENGINEER
 STEVEN D. MILLER

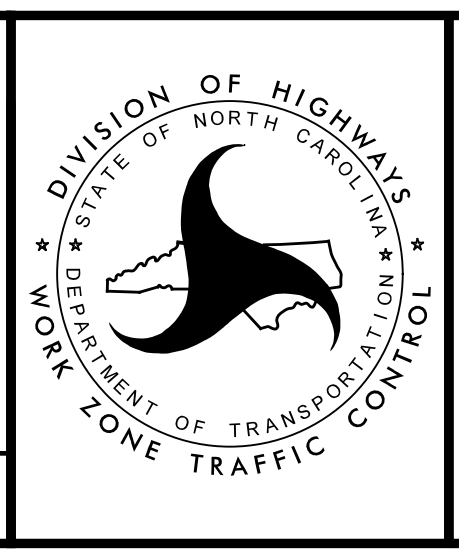

PHASE I

DOCUMENT NOT CONSIDERED FINAL
 UNLESS ALL SIGNATURES COMPLETED