

2/8/2018 X:\2016\TRIG.006.00 NCDOT 2016 Traffic LSA TRIG.006.03 (B-5351)\Traffic Control\B5351_TMP-6.dgn smiller

SEPI
ENGINEERING & CONSTRUCTION


1025 Wade Avenue
Raleigh, NC 27605
Tel: 919-789-9977
Fax: 919-789-9591
License: C-2197

APPROVED: *Steven D. Miller*
DATE: 2/8/2018

DocuSigned by:
SEVEN D. MILLER
9FB0C615CEEB486

SEAL
NORTH CAROLINA
PROFESSIONAL
ENGINEER
037026
STEVEN D. MILLER

DOCUMENT NOT CONSIDERED FINAL
UNLESS ALL SIGNATURES COMPLETED

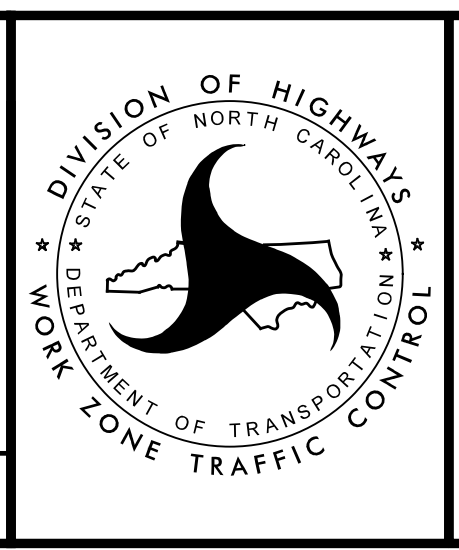

PHASE II

MATCH LINE -L- STA. 24+00± SEE SHEET TMP-7