

2/8/2018 X:\2016\TRIG.006.00 NCDOT 2016 Traffic LSA\TRIG.006.03 (B-5351)\Traffic Control\B5351\_TMP-11.dgn smiller

**SEPI**  
ENGINEERING & CONSTRUCTION


1025 Wade Avenue  
Raleigh, NC 27605  
Tel: 919-789-9977  
Fax: 919-789-9591  
License: C-2197

APPROVED: *Steven Miller*  
DATE: 2/8/2018

SEAL

SEAL 037026  
ENGINEER  
STEVEN D. MILLER

DOCUMENT NOT CONSIDERED FINAL  
UNLESS ALL SIGNATURES COMPLETED

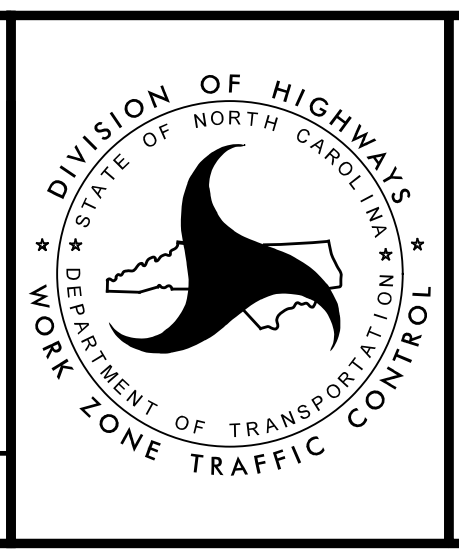

PHASE IV