


TRAFFIC NOISE ENGINEER



10/23/2020


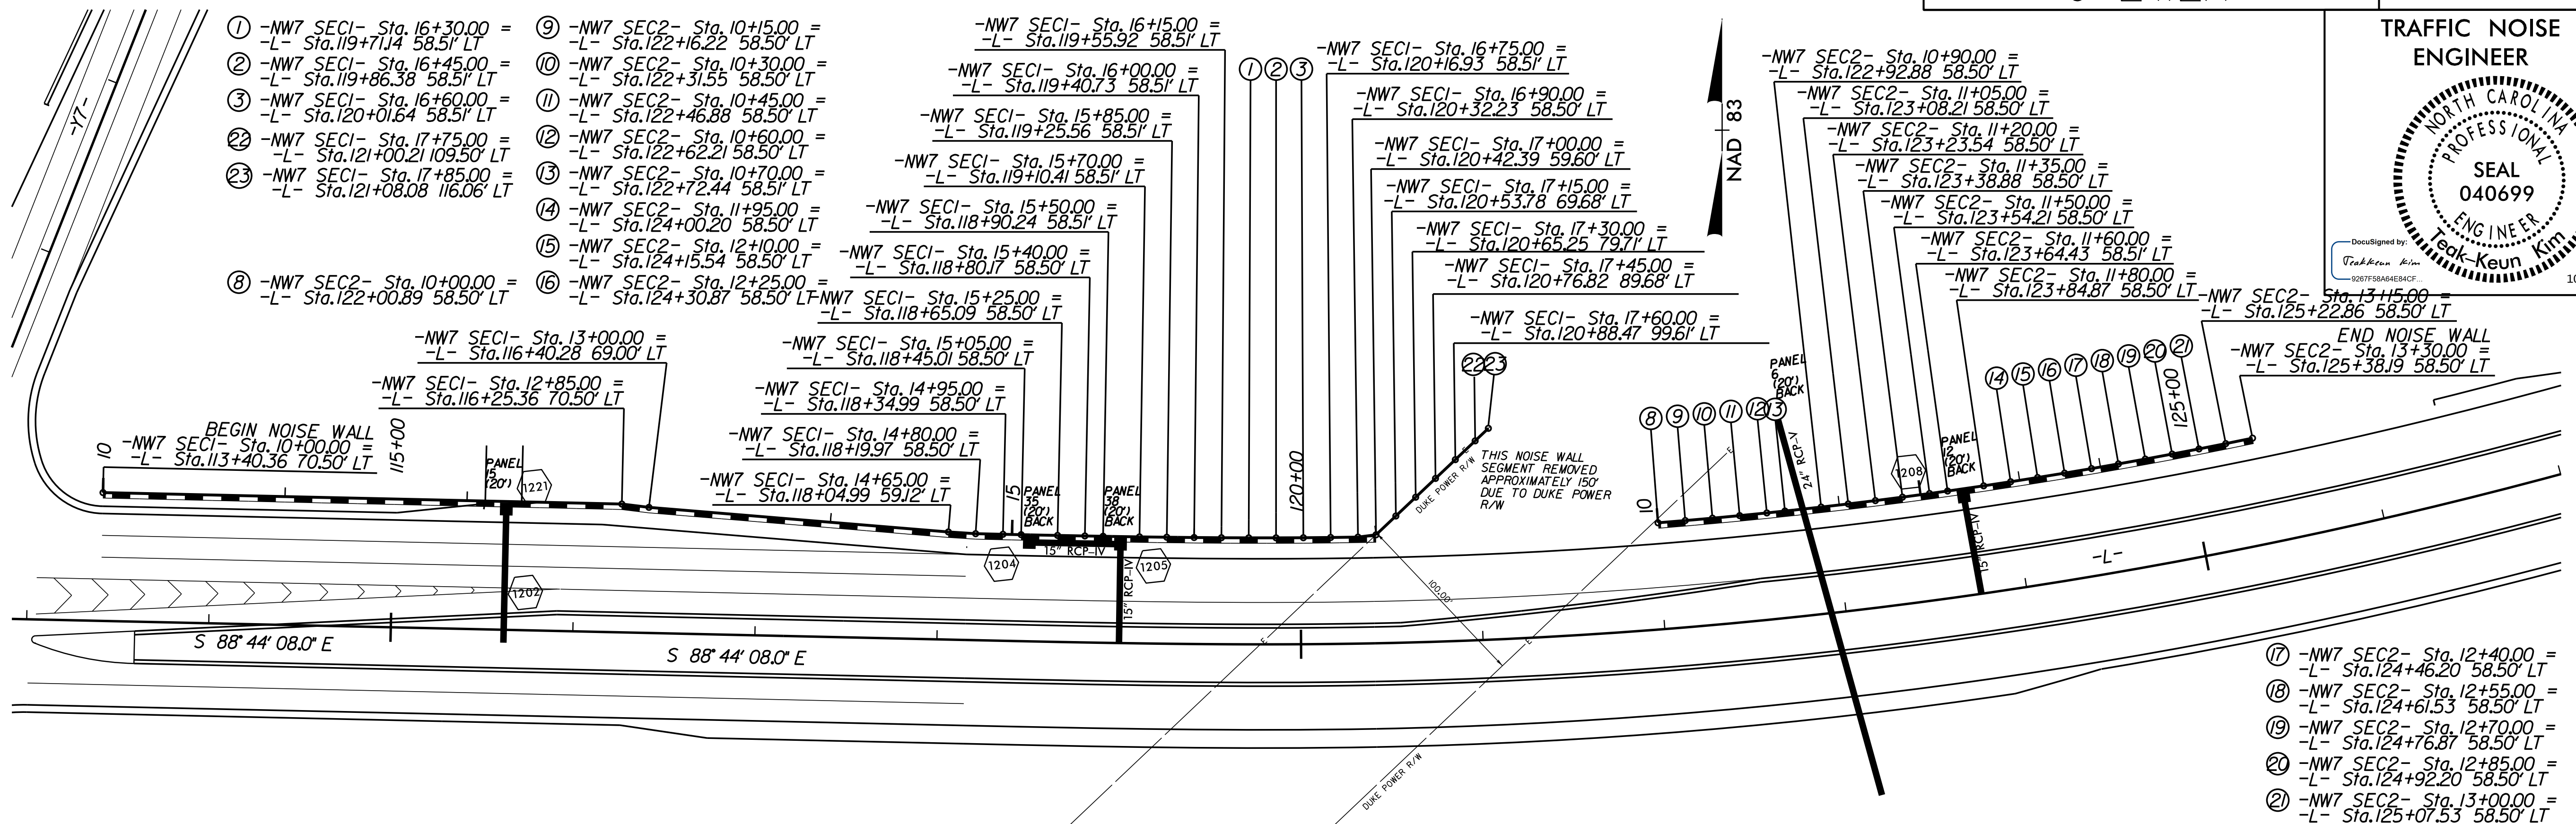


-NW7- SEC1 STA 10+00.00 TO STA 17+85.00

-NW7- SEC2 STA 10+00.00 TO STA 13+30.00

NW7 SEC1																			
PANEL NUMBER	1-6	7-10	11-14	15-18	19-20	21-26	27-28	29-32	33-34	35-36	37-38	39-40	41-44	45-48	49	50	51	52	53
TOP ELEVATION	797'	796'	795'	794'	793'	792'	791'	790'	789'	788'	787'	786'	785'	784'	782'	780'	776'	771'	767'
PANEL LENGTH	90'	60'	60'	60'	30'	90'	30'	60'	25'	35'	30'	30'	60'	55'	15'	15'	15'	15'	10'

NW7 SEC2										
PANEL NUMBER	1-2	3-4	5-6	7-10	11-12	13-14	15-16	17-20	21-22	
TOP ELEVATION	781'	780'	779'	778'	777'	776'	775'	774'	773'	
PANEL LENGTH	30'	30'	30'	60'	30'	30'	30'	60'	30'	

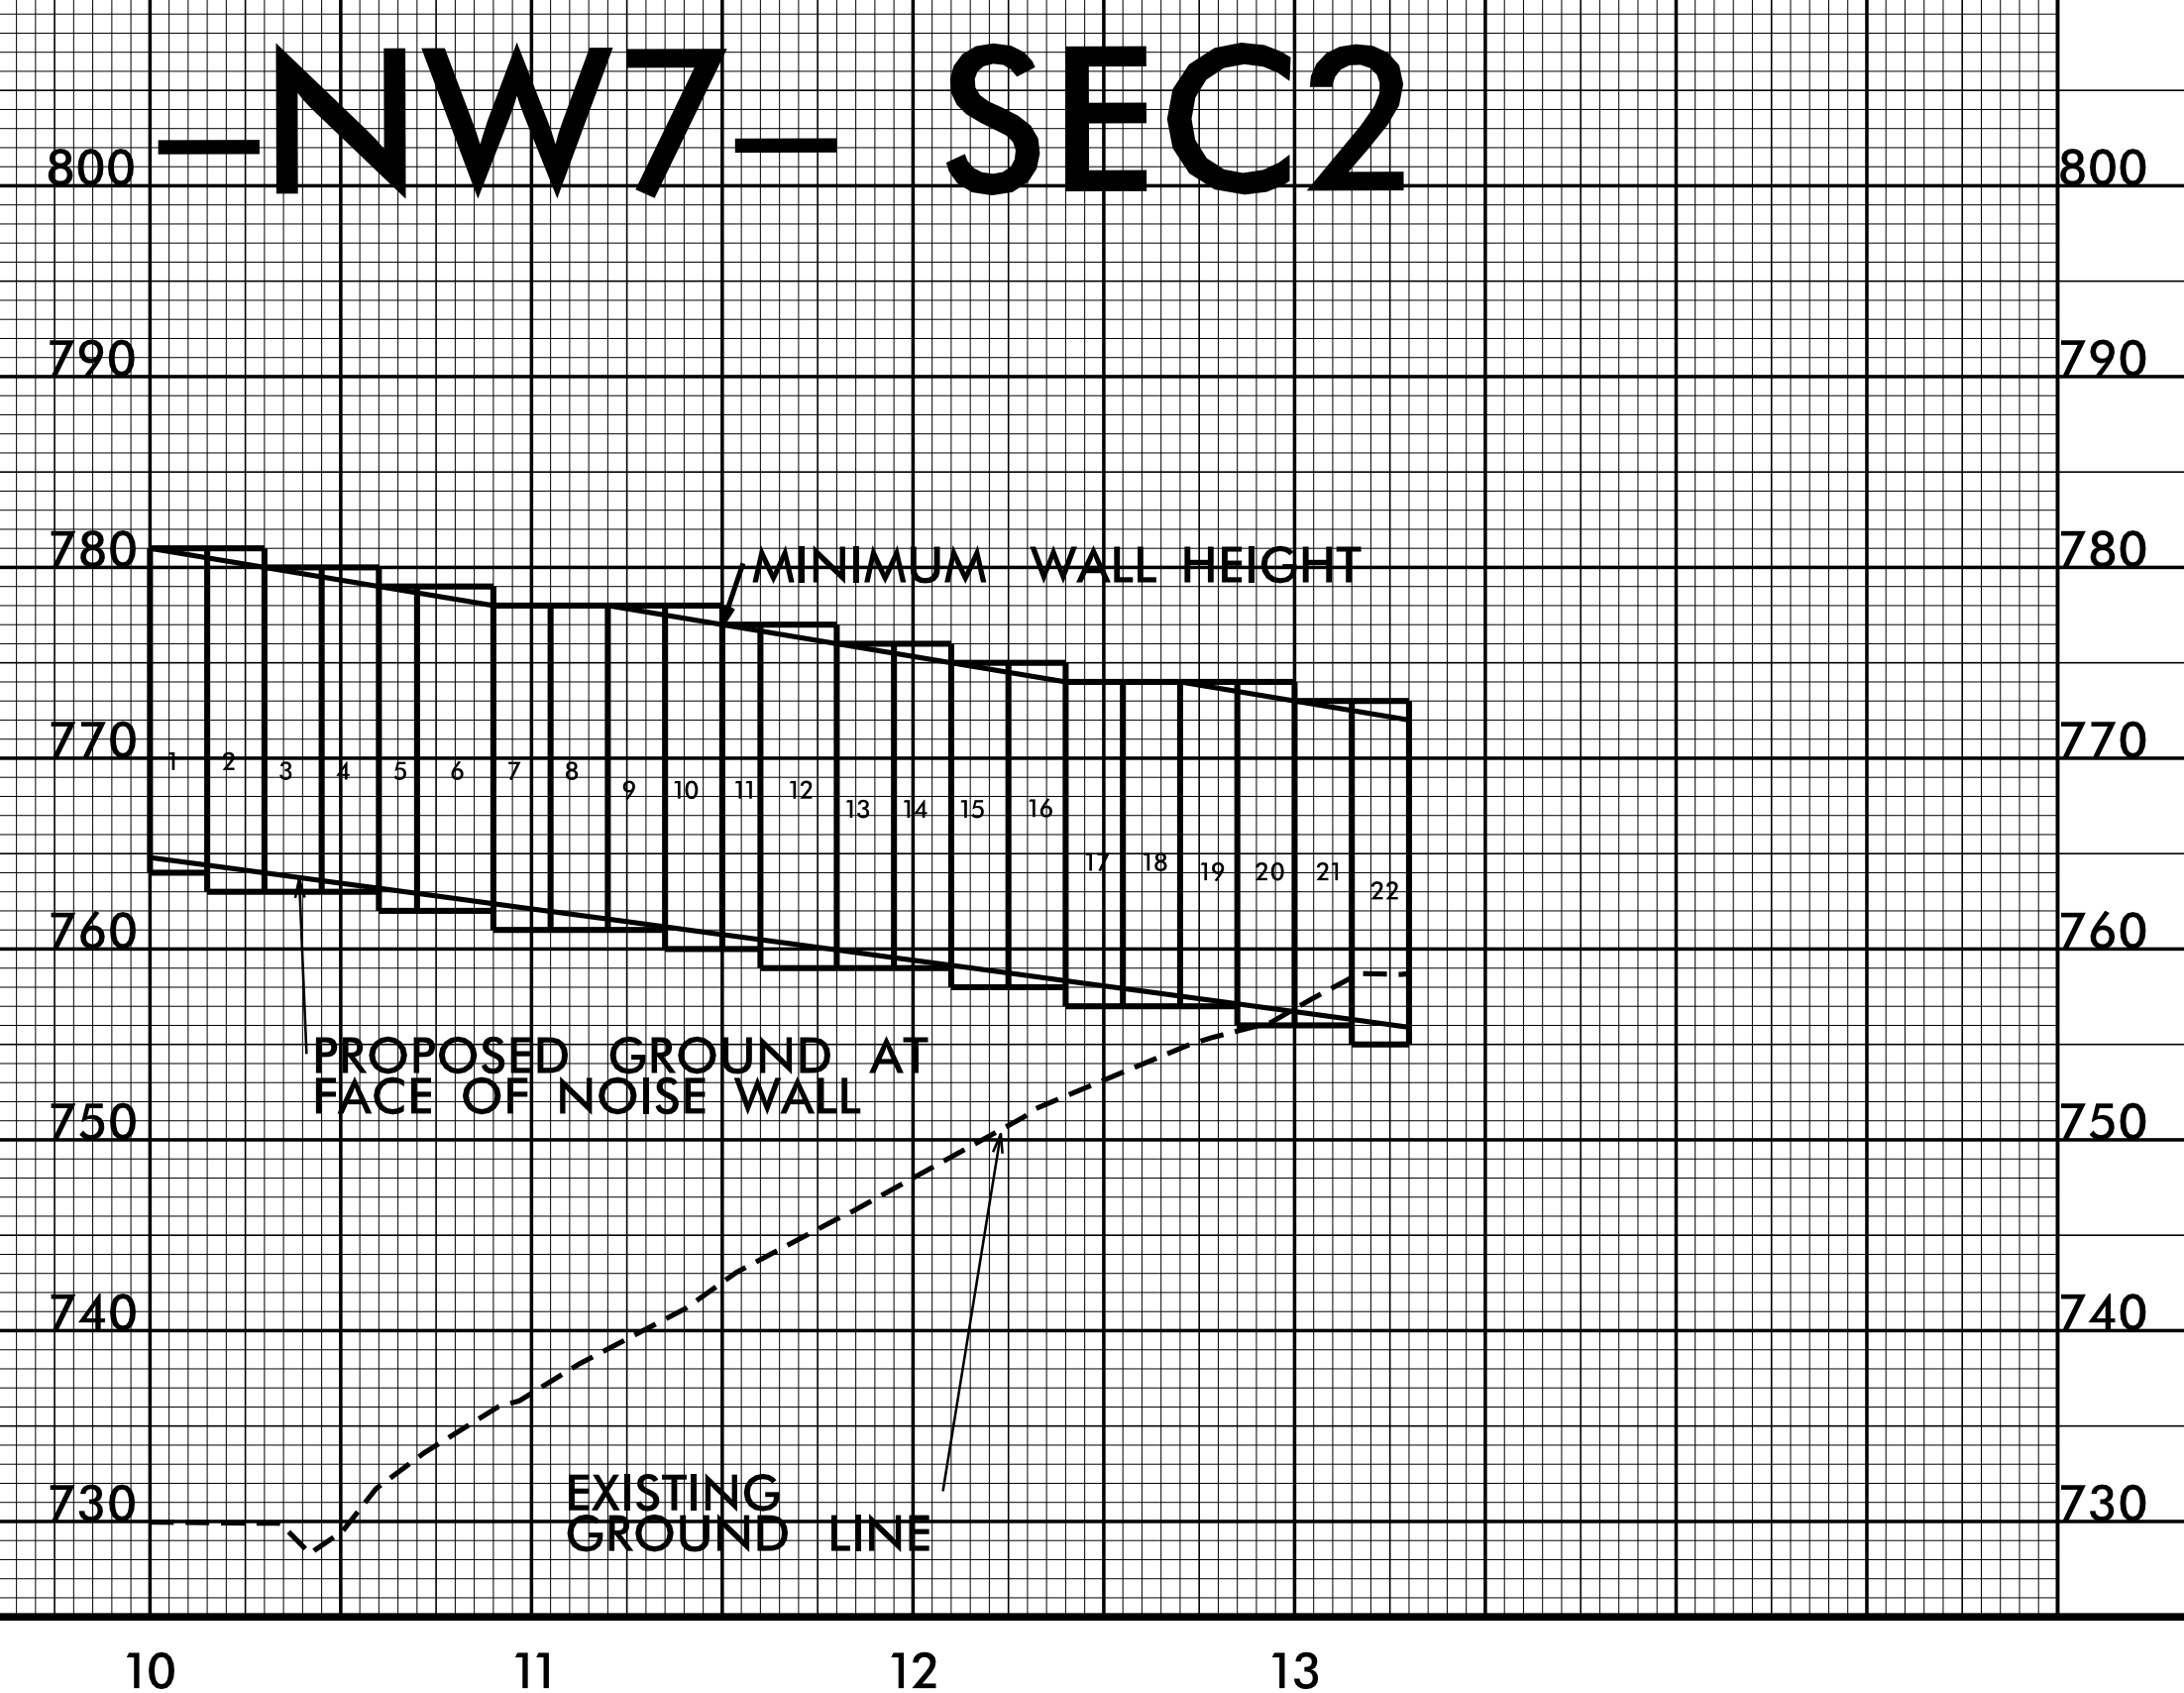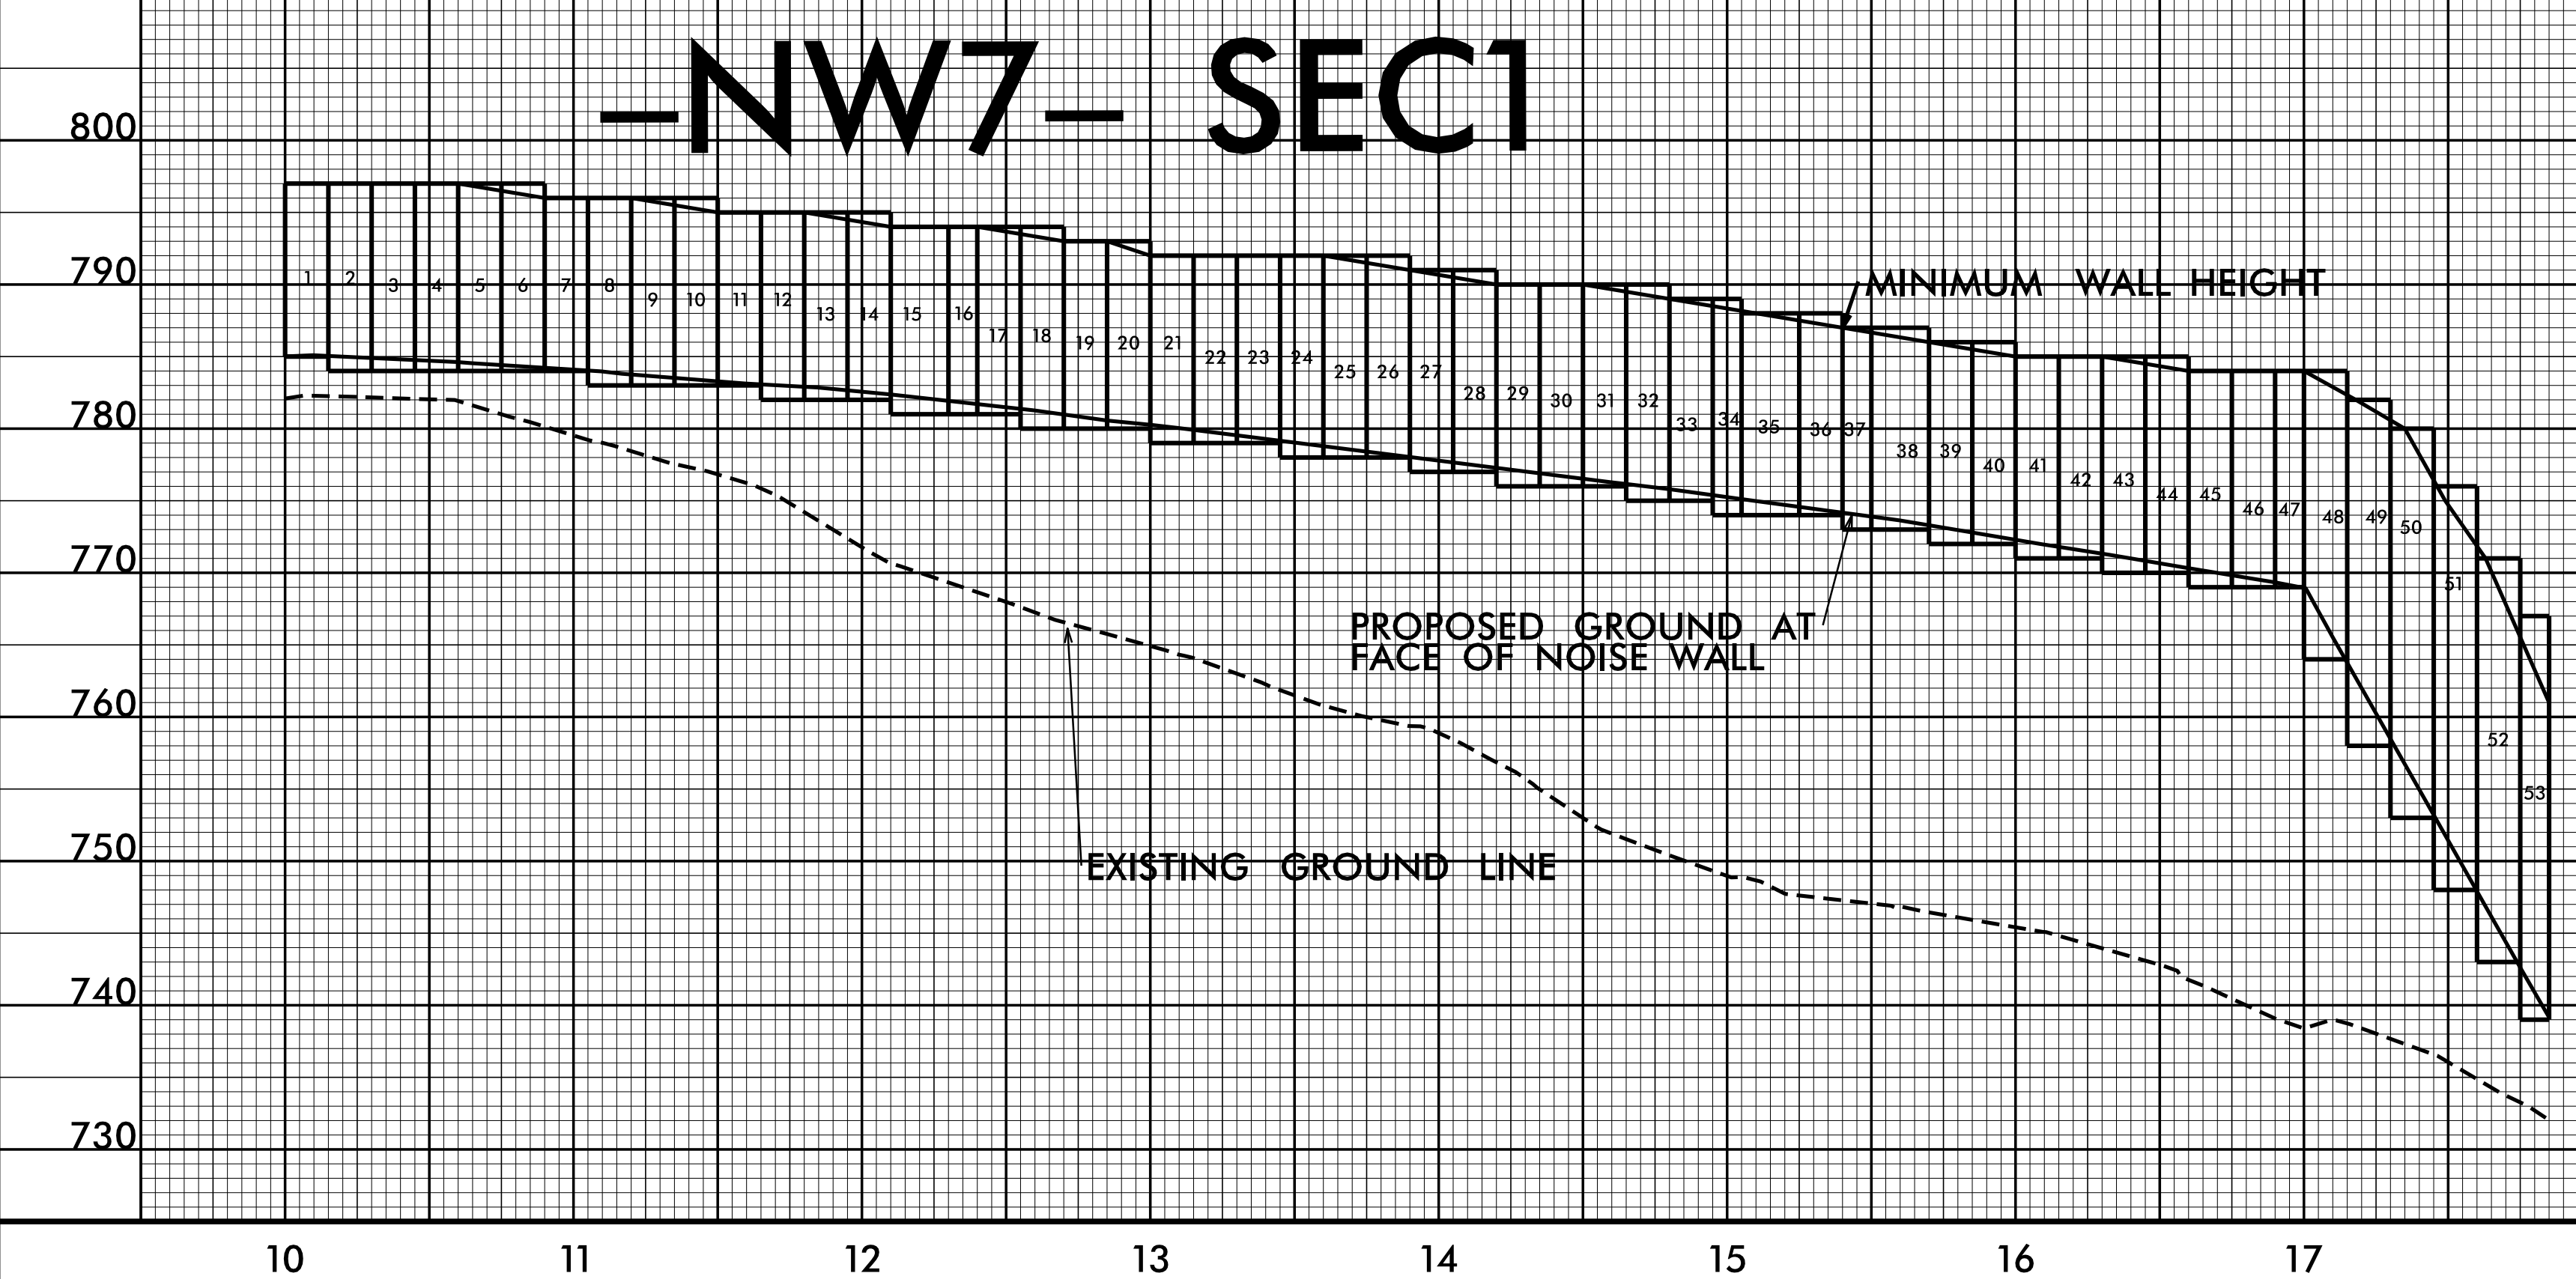

REVISIONS

23-05-2020 09:47:24 NW1&NW2&NW7\_Signed.10-14-2020\U-2412A\_NW1&NW2&NW7\_Signed.10-14-2020\U-2412A\_NW7\_psh2N-3.dgn  
 8/17/99