



REVISIONS
CONST. REVISION: REVISED MAINLINE DRAINAGE UNDER Y8 BRIDGE (MOVED BOX 1404, ADDED TRENCHLESS INSTALLATION) - MDP - 10/30/2020

PROJECT REFERENCE NO. U-2412A	SHEET NO. 14
RW SHEET NO.	
ROADWAY DESIGN ENGINEER	HYDRAULICS ENGINEER
DOCUMENT NOT CONSIDERED FINAL UNLESS ALL SIGNATURES COMPLETED	
Prepared in the Office of:	MOTT MACDONALD
SUNGATE DESIGN GROUP, P.A.	

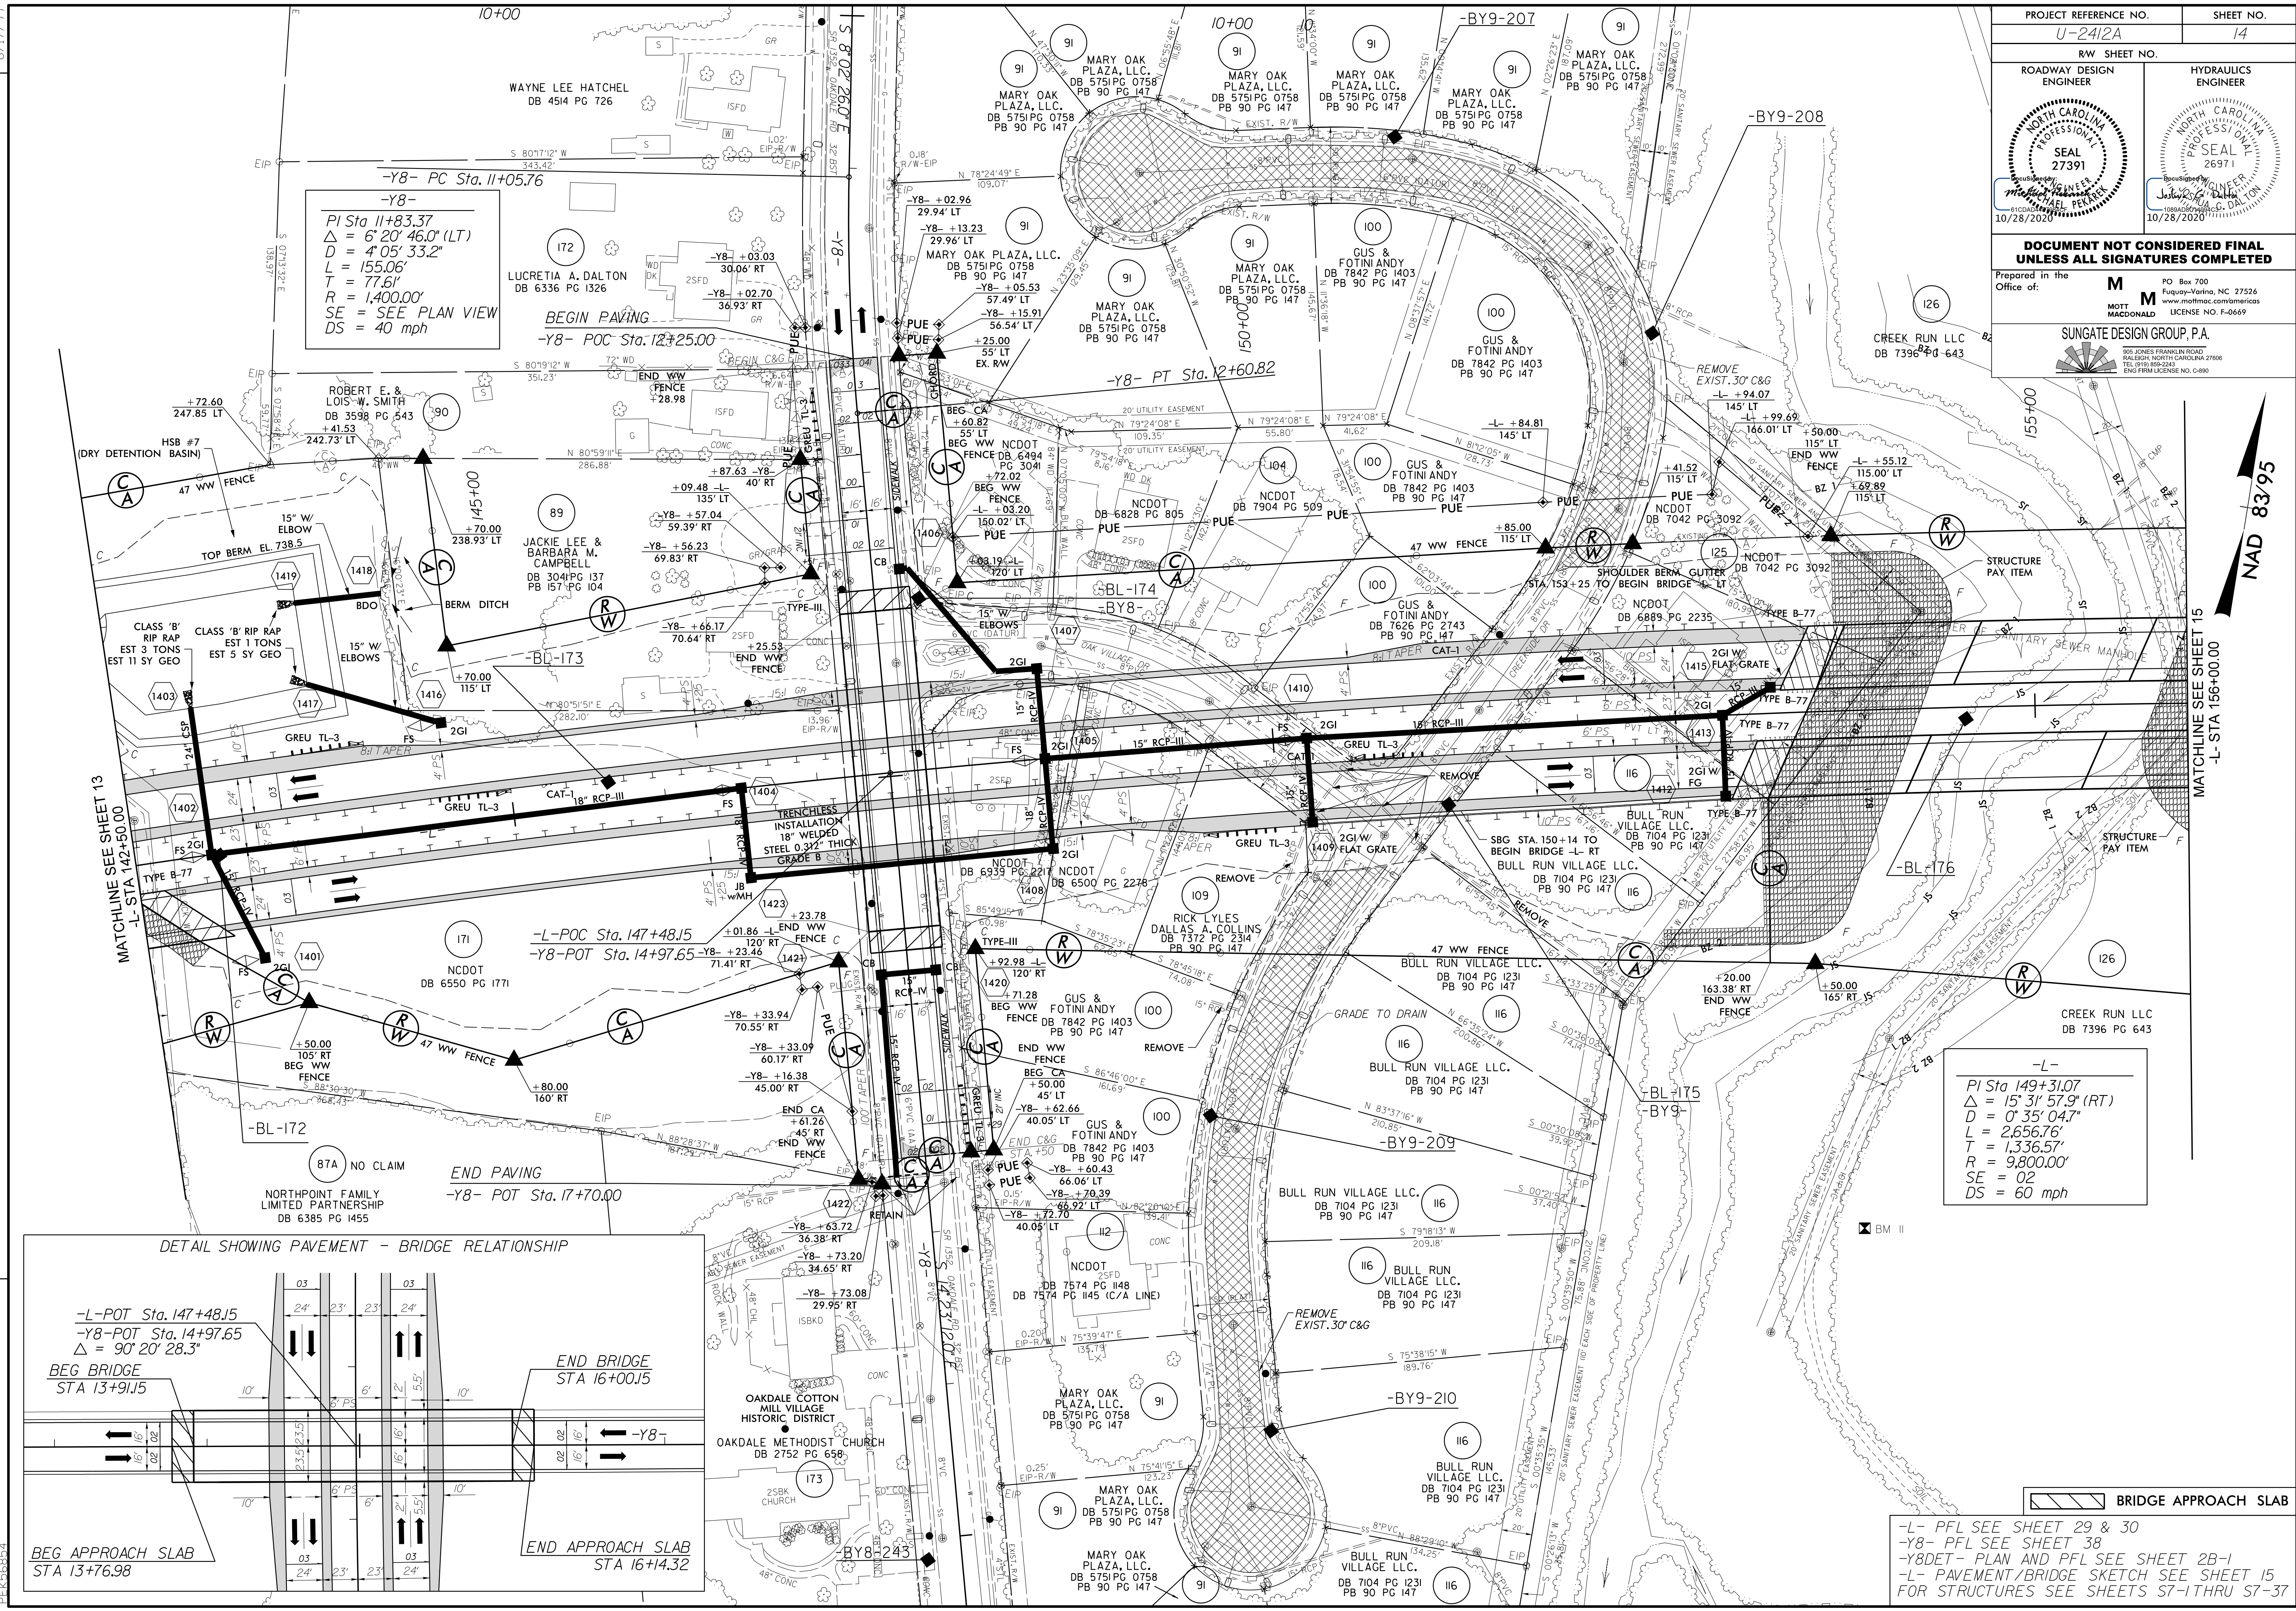

-Y8-
 PI Sta 11+83.37
 $\Delta = 6' 20'' 46.0'' (LT)$
 $D = 4' 05'' 33.2''$
 $L = 155.06'$
 $T = 77.61'$
 $R = 1,400.00'$
 SE = SEE PLAN VIEW
 DS = 40 mph

-L-
 PI Sta 149+31.07
 $\Delta = 15' 31'' 57.9'' (RT)$
 $D = 0' 35'' 04.7''$
 $L = 2,656.76'$
 $T = 1,336.57'$
 $R = 9,800.00'$
 SE = 02
 DS = 60 mph

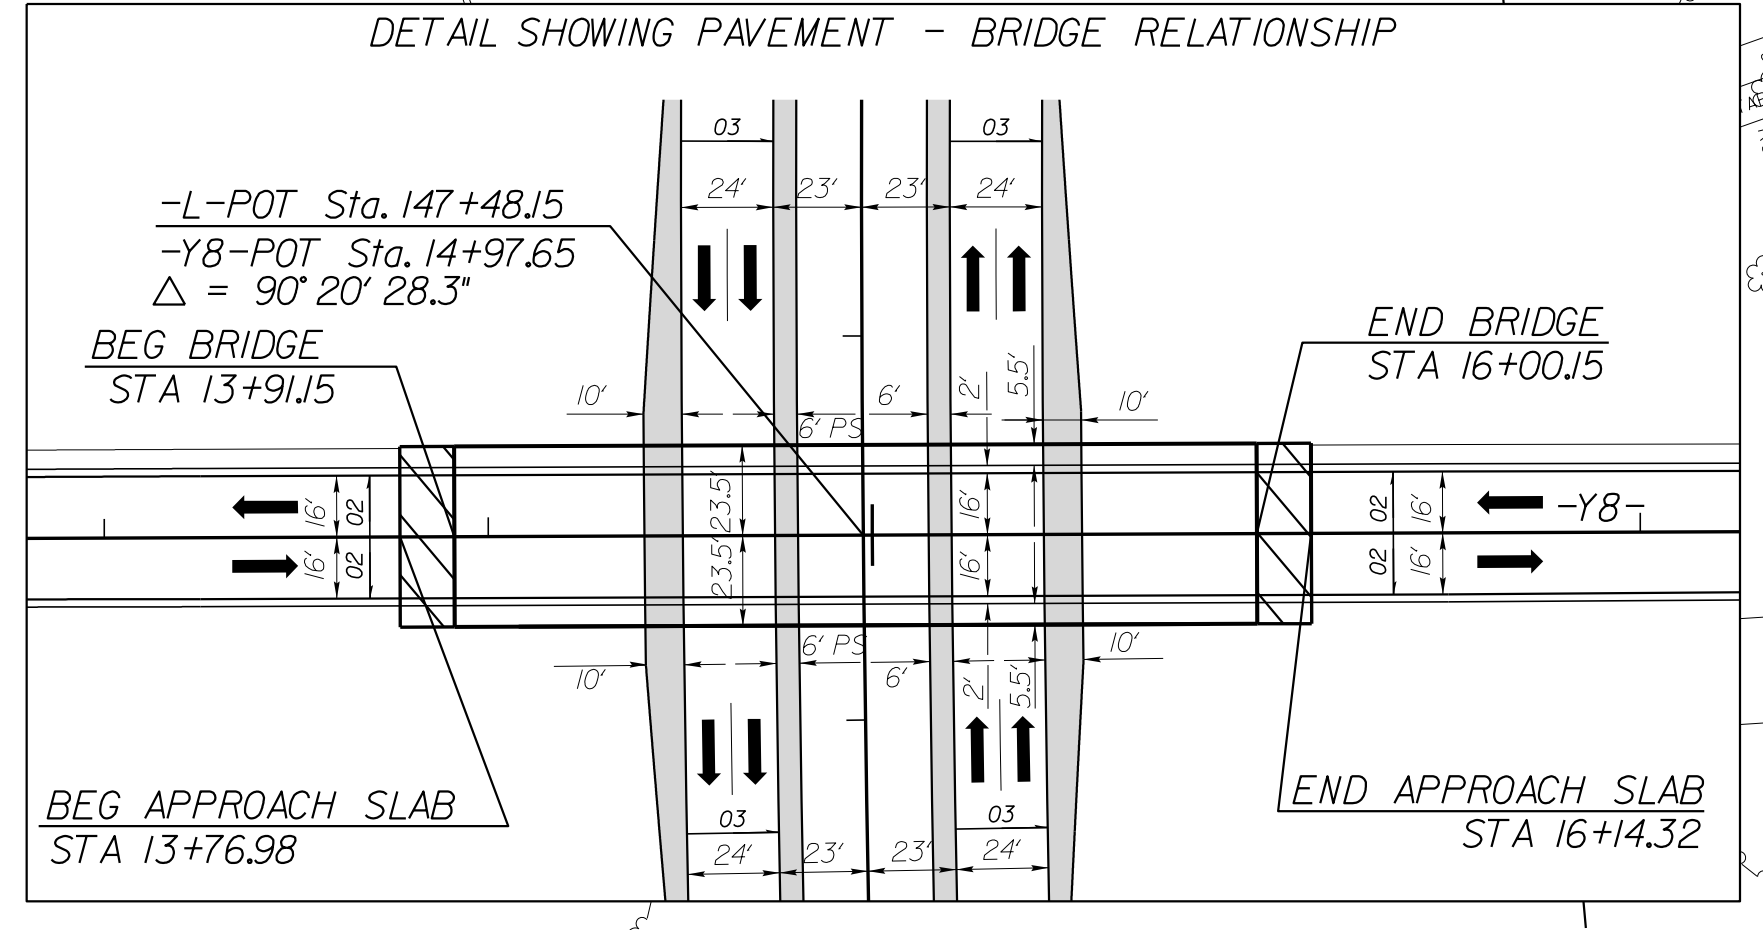

H:\Projects\2020\U-2412a_r.dwg, psh14.dgn
14/08/2020 PM 1:56:04
PLK568874

MATCHLINE SEE SHEET 15
-L- STA 156+00.00

BRIDGE APPROACH SLAB

-L- PFL SEE SHEET 29 & 30
 -Y8- PFL SEE SHEET 38
 -Y8DET- PLAN AND PFL SEE SHEET 2B-1
 -L- PAVEMENT/BRIDGE SKETCH SEE SHEET 15
 FOR STRUCTURES SEE SHEETS S7-1 THRU S7-37