
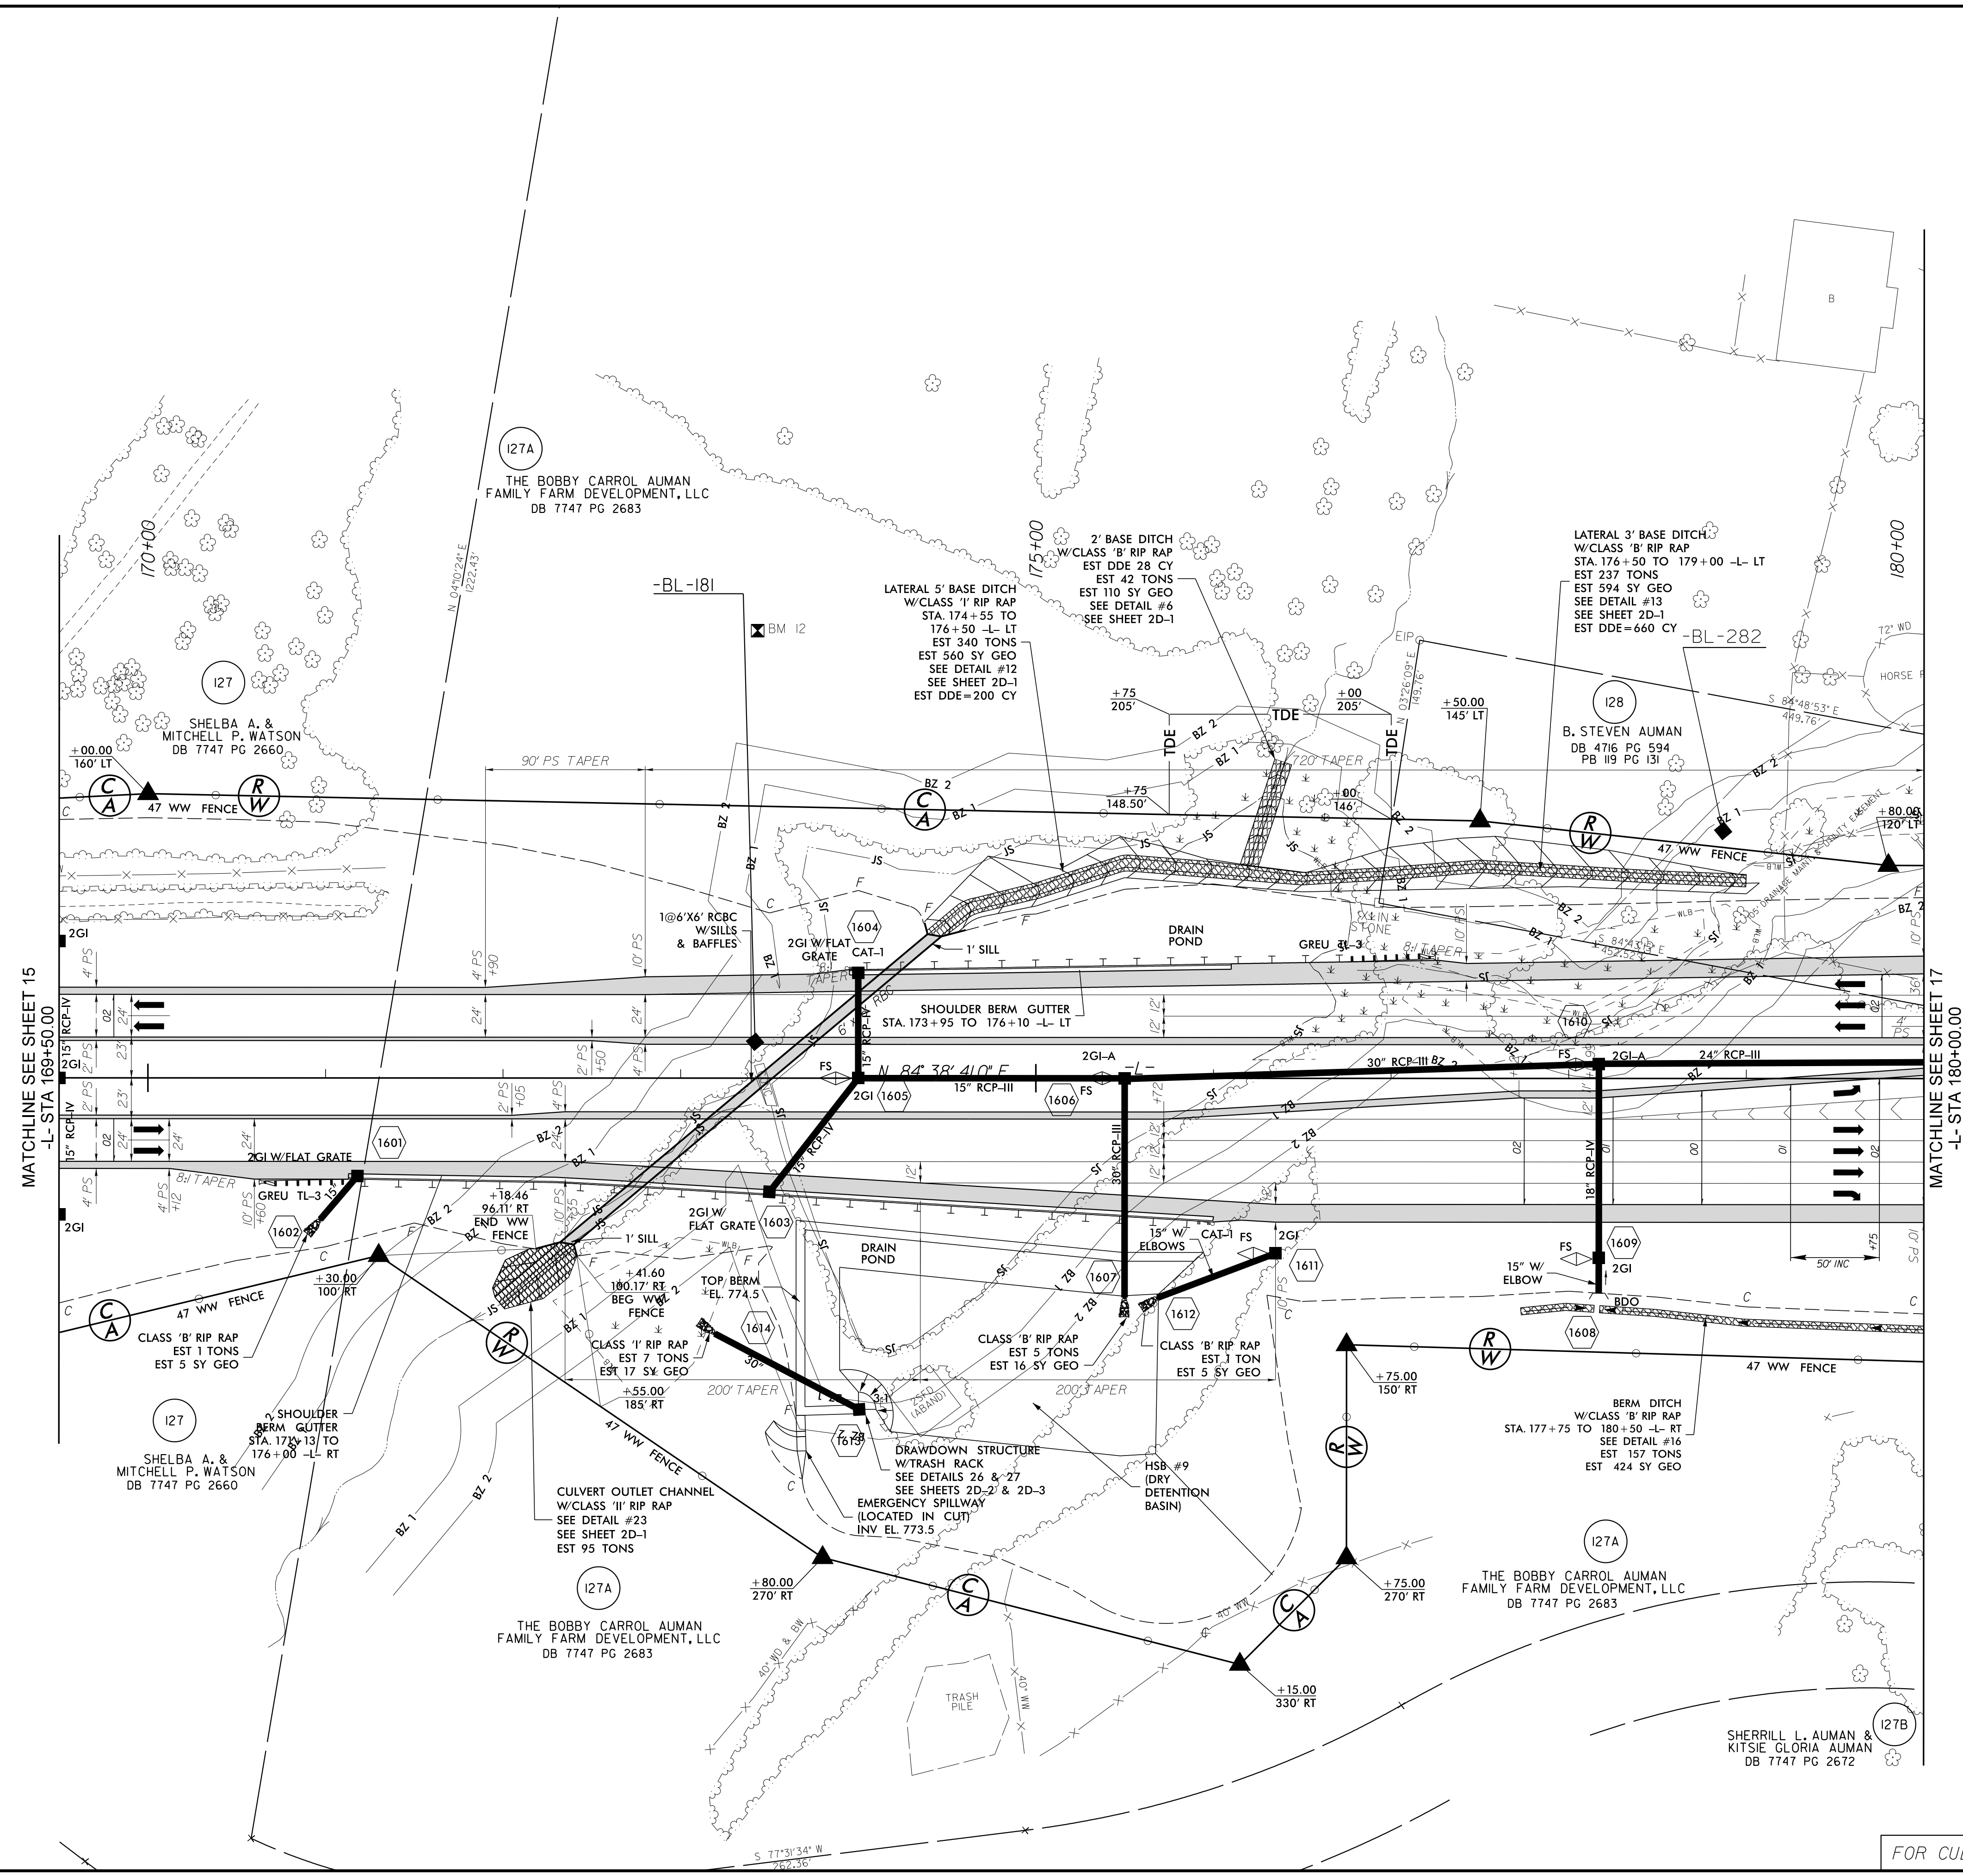


8.17.17.99

PROJECT REFERENCE NO. U-2412A	SHEET NO. 16
RW SHEET NO.	
ROADWAY DESIGN ENGINEER	HYDRAULICS ENGINEER
DOCUMENT NOT CONSIDERED FINAL UNLESS ALL SIGNATURES COMPLETED	
Prepared in the Office of:	MOTT MACDONALD
	PO Box 700 Fuquay-Varina, NC 27526 www.mottmac.com/americas LICENSE NO. F-0669
SUNGATE DESIGN GROUP, P.A.	
905 JONES FRANKLIN ROAD RALEIGH, NORTH CAROLINA 27608 TEL: (919) 886-2441 ENG FIRM LICENSE NO. C-890	

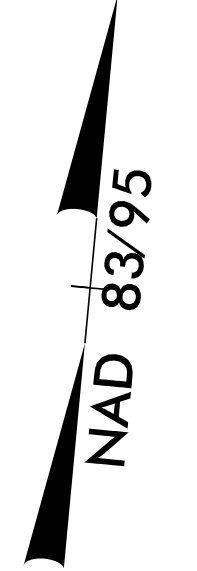

MATCHLINE SEE SHEET 15
-L- STA 169+50.00

MATCHLINE SEE SHEET 17
-L- STA 180+00.00

14.49.03_P.M.
I:\Projects\2017\U2412A_r.dwg_psh16.dgn
PL166835

-L- PFL SEE SHEET 30 & 31

FOR CULVERT PLANS SEE SHEETS C-1 THRU C-5