




5/28/19

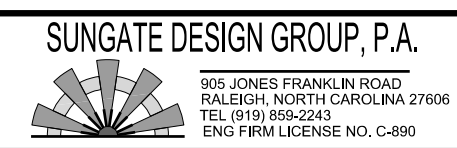

PROJECT REFERENCE NO. U-2412A	SHEET NO. 25
ROADWAY DESIGN ENGINEER 	HYDRAULICS ENGINEER

DOCUMENT NOT CONSIDERED FINAL UNLESS ALL SIGNATURES COMPLETED

Prepared in the Office of: **M** MOTT MACDONALD
 PO Box 700, Fuquay-Varina, NC 27526
 www.mottmac.com/americas
 LICENSE NO. F-0669

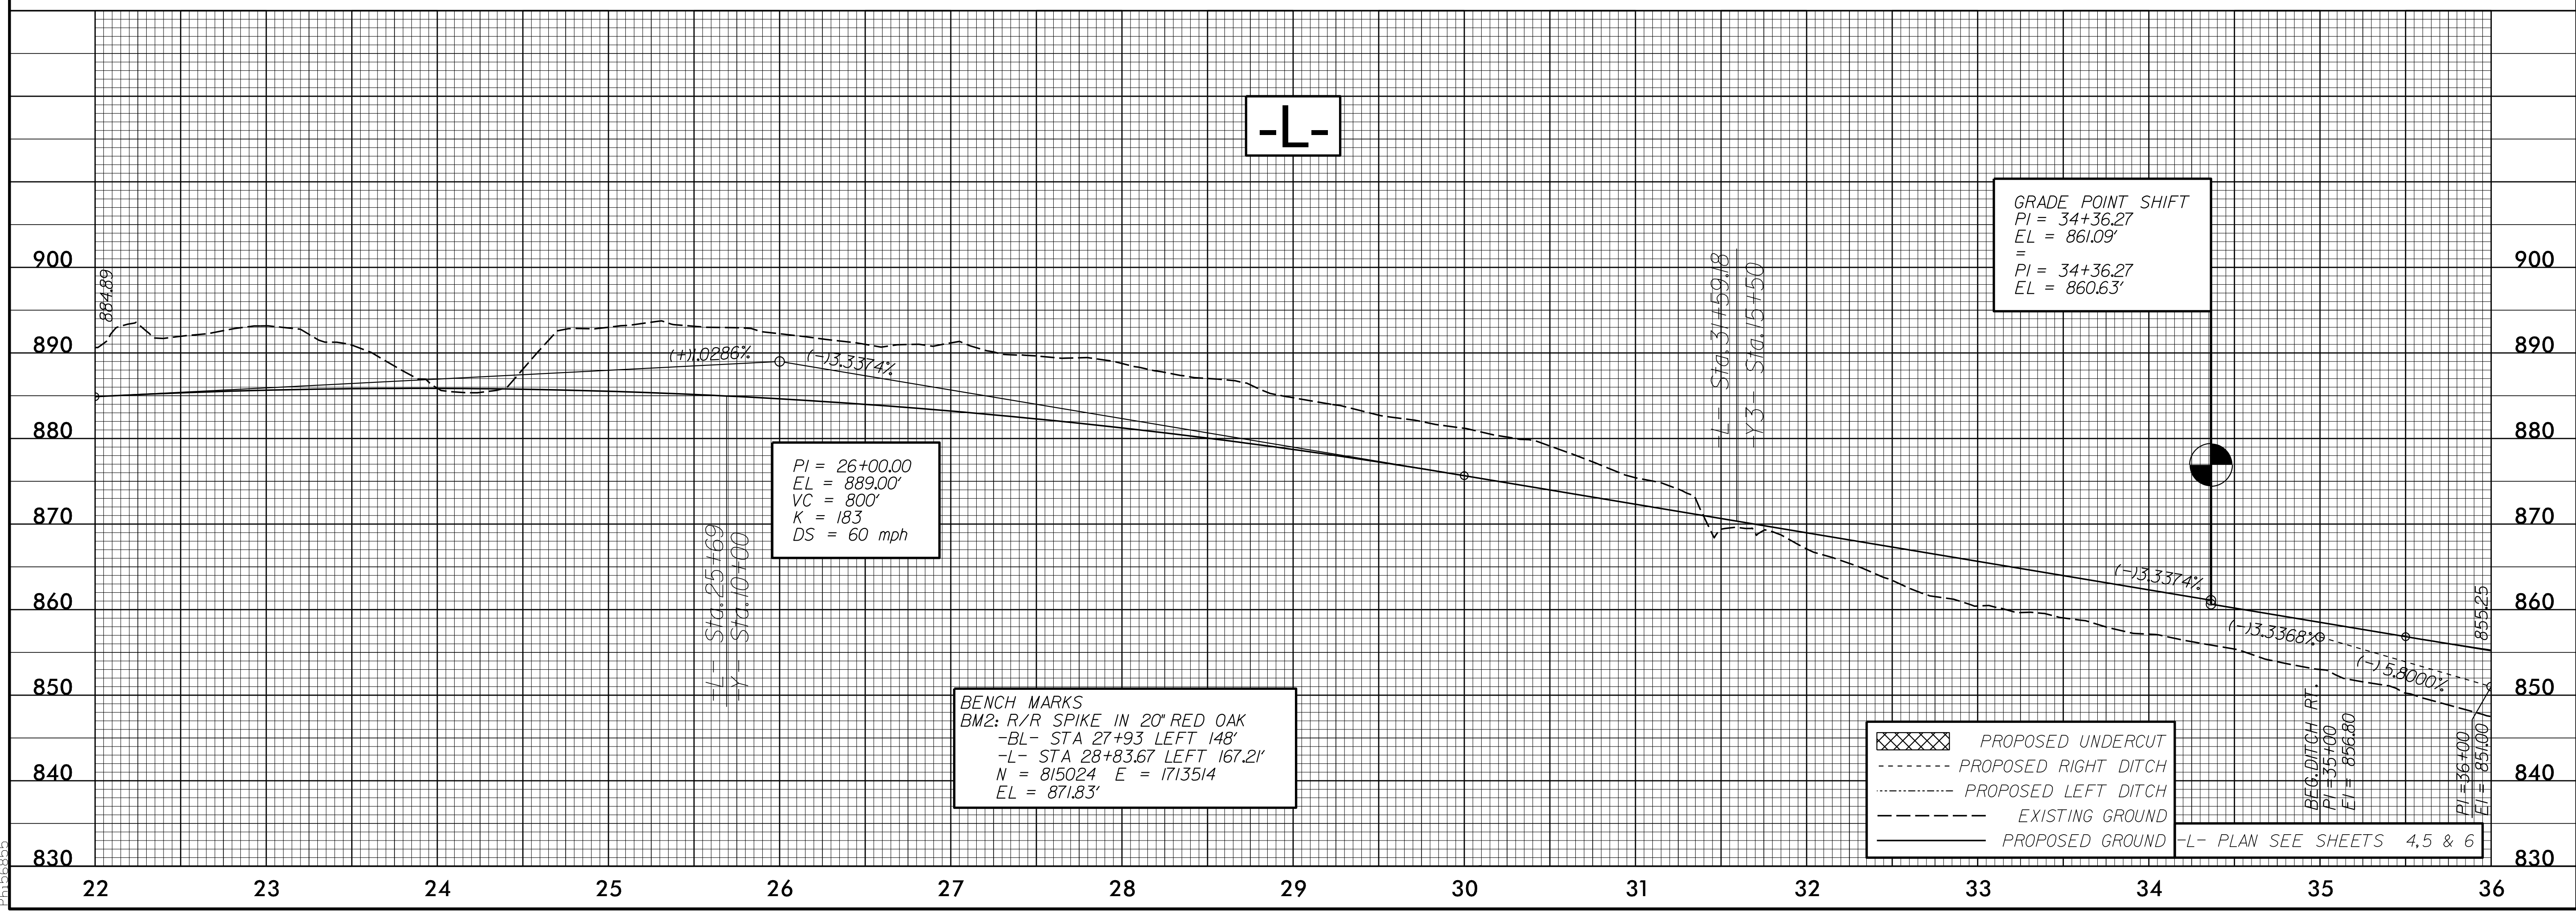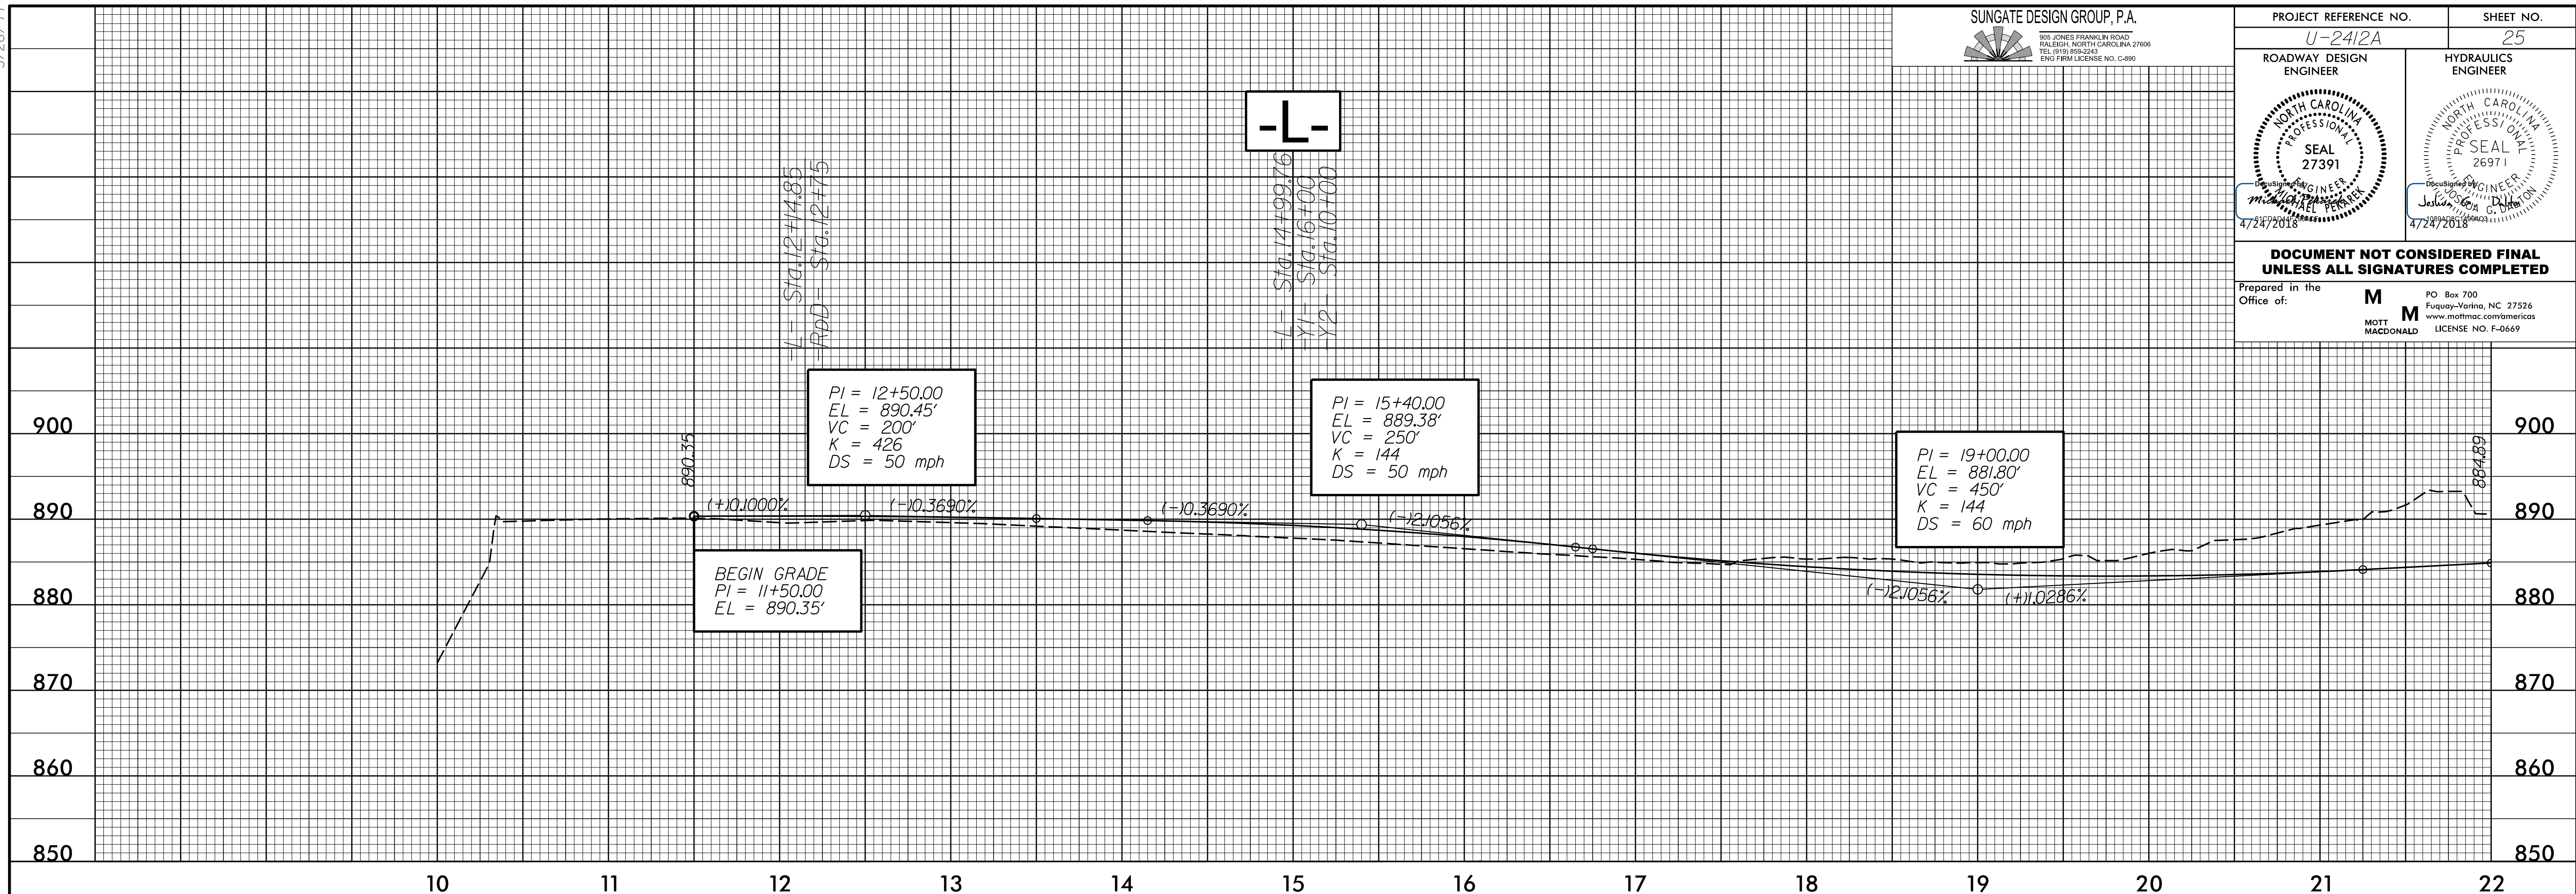

I:\5613_P\1904\roadway\pco\2412a_rdy_psh.pfl.dgn
5/28/2019 1:56:13 PM