
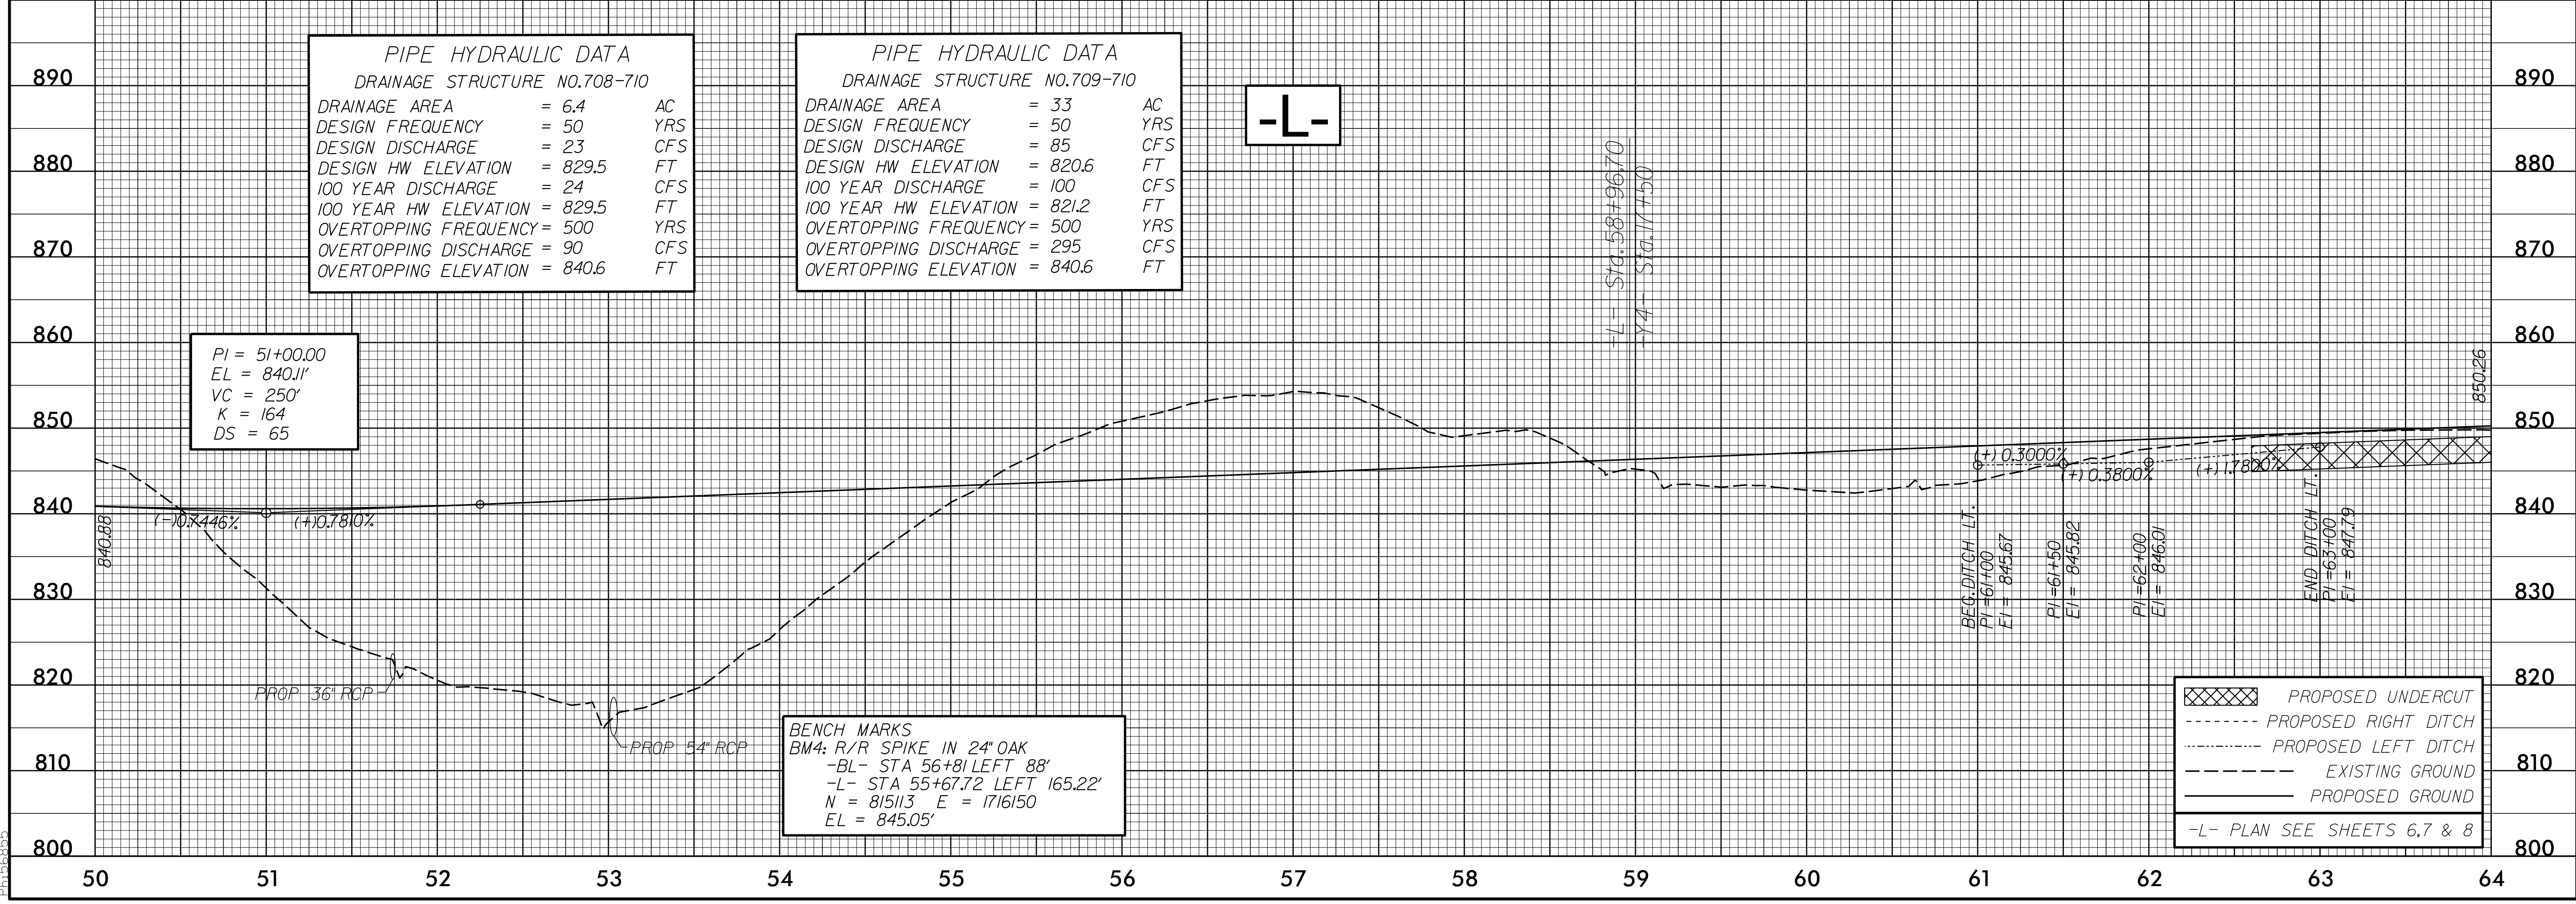


5/28/19

PROJECT REFERENCE NO. U-2412A	SHEET NO. 26
ROADWAY DESIGN ENGINEER	HYDRAULICS ENGINEER

**DOCUMENT NOT CONSIDERED FINAL
UNLESS ALL SIGNATURES COMPLETED**

Prepared in the Office of: **M** MOTT MACDONALD
 PO Box 700
 Fuquay-Varina, NC 27526
 www.mottmac.com/americas
 LICENSE NO. F-0669

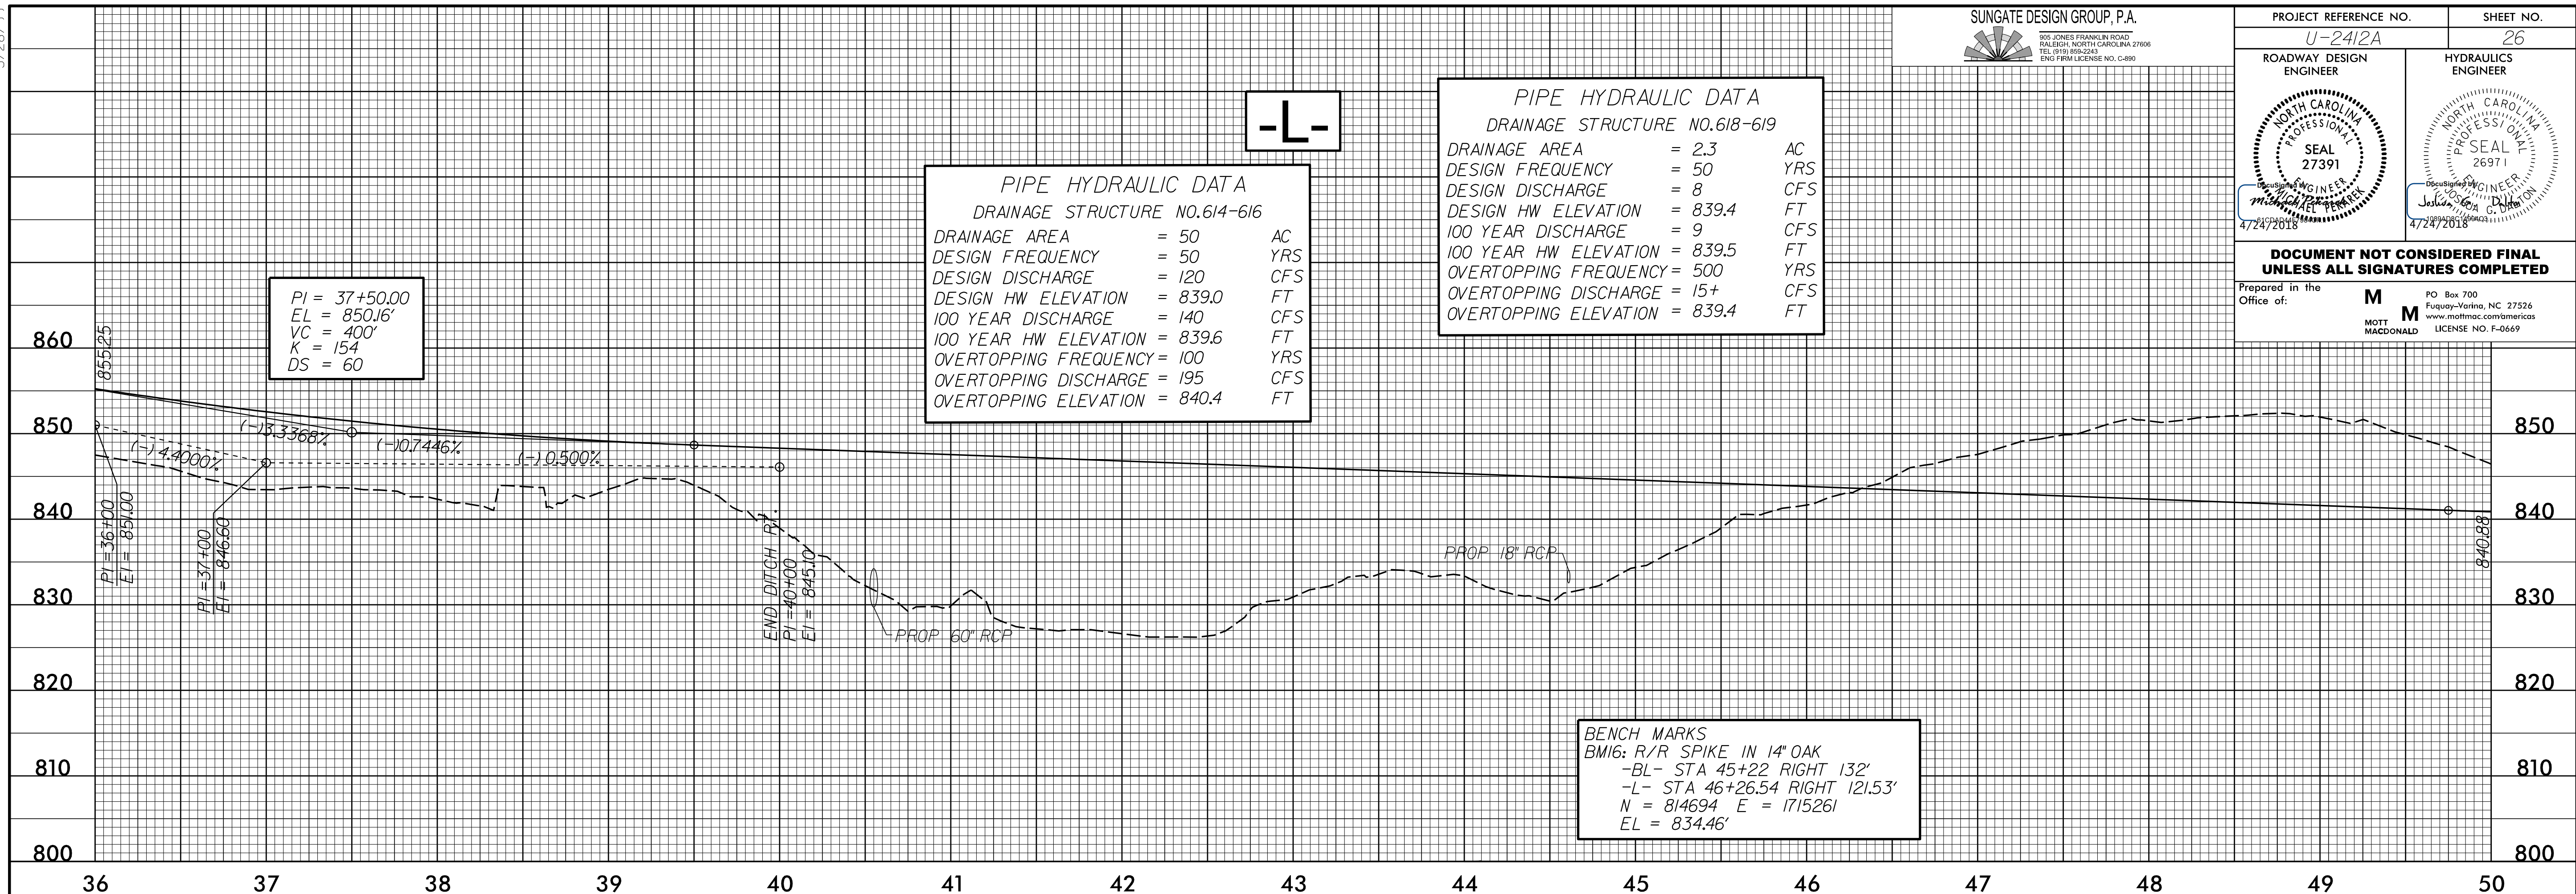

I:\5613_P\191613_roadway\pco\2412a_rdu_psh_pfl.dgn
PL:156335