

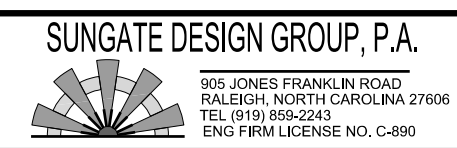


5/28/2018

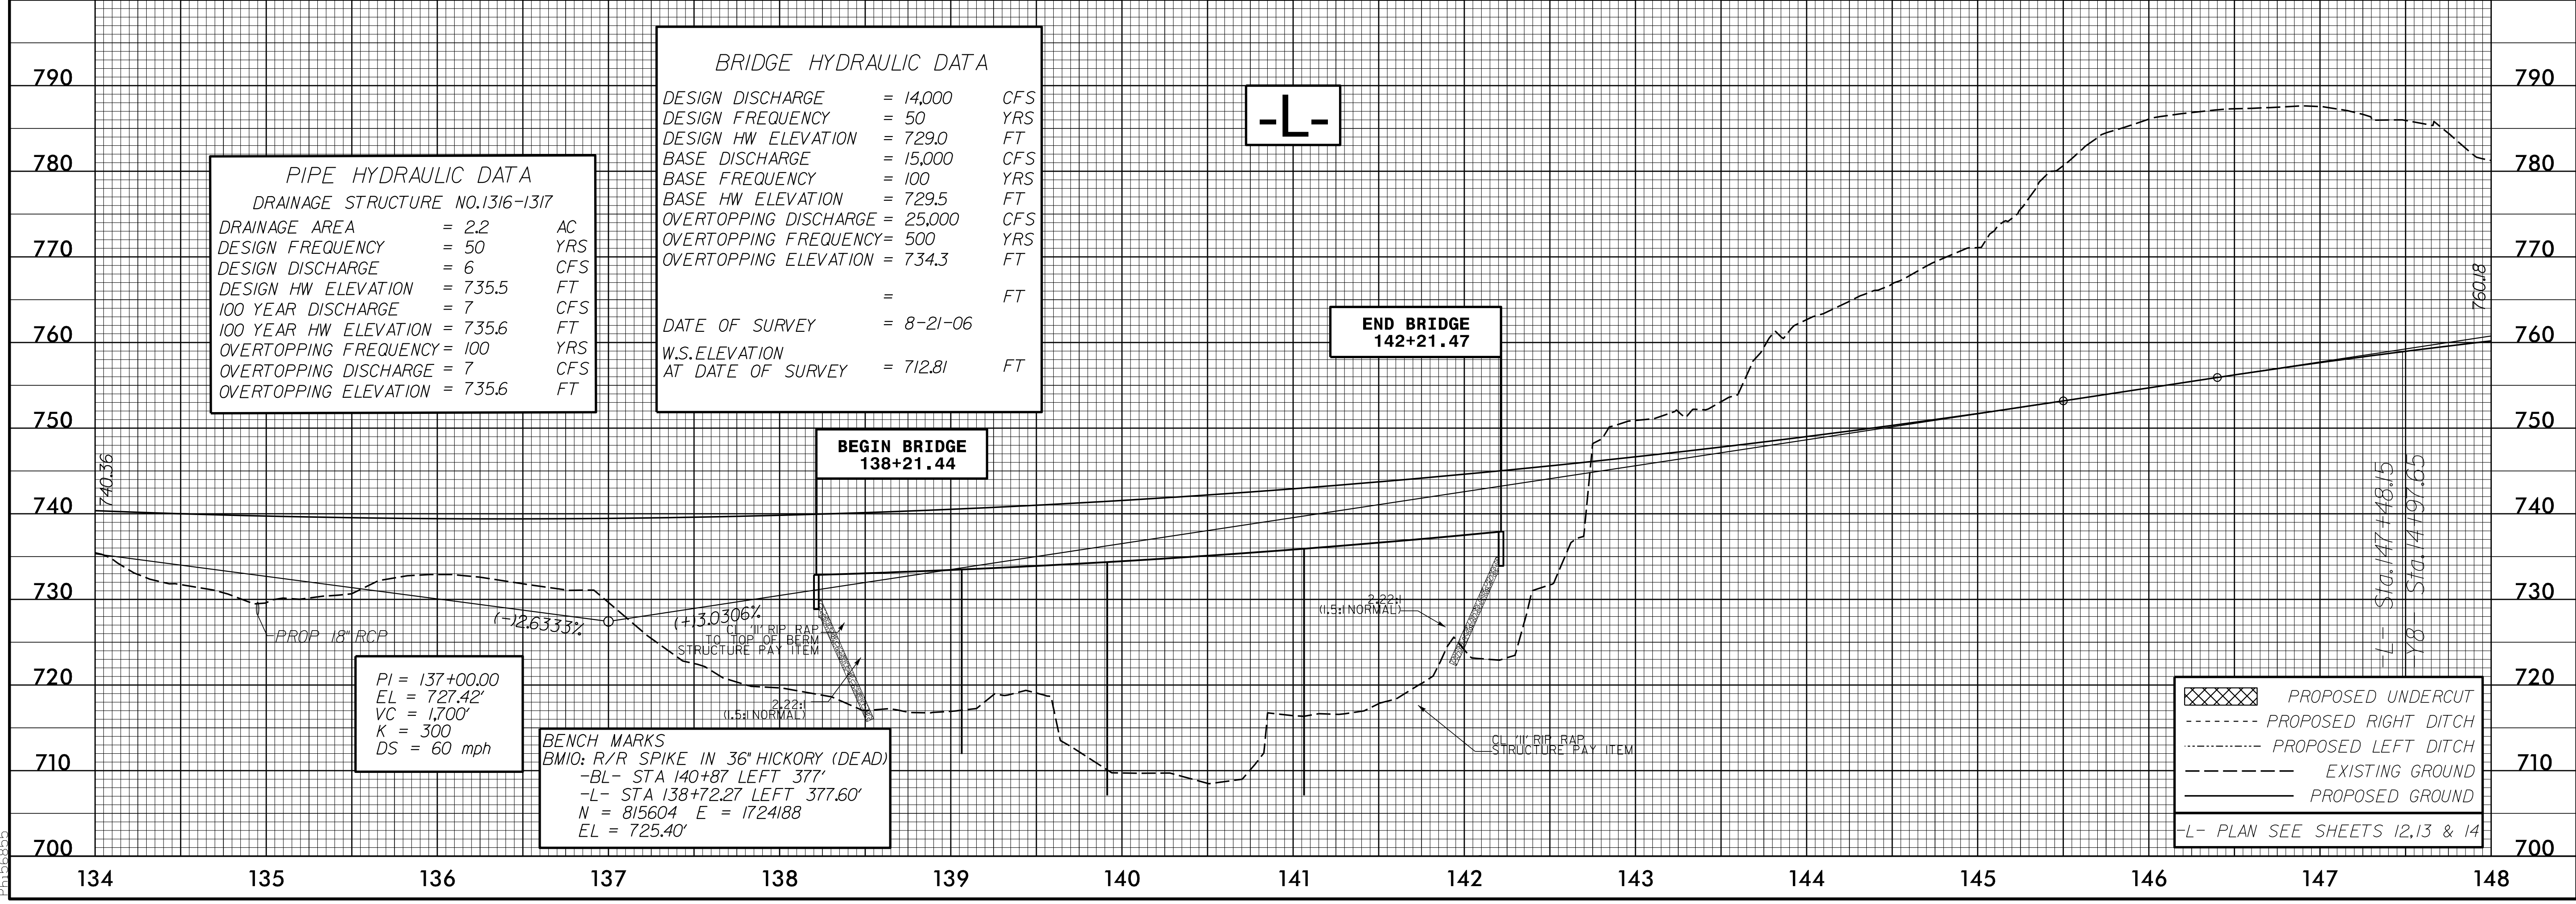

PROJECT REFERENCE NO. U-2412A	SHEET NO. 29
ROADWAY DESIGN ENGINEER	HYDRAULICS ENGINEER
<b>DOCUMENT NOT CONSIDERED FINAL UNLESS ALL SIGNATURES COMPLETED</b>	
Prepared in the Office of:	MOTT MACDONALD PO Box 700 Fuquay-Varina, NC 27526 www.mottmac.com/americas LICENSE NO. F-0669

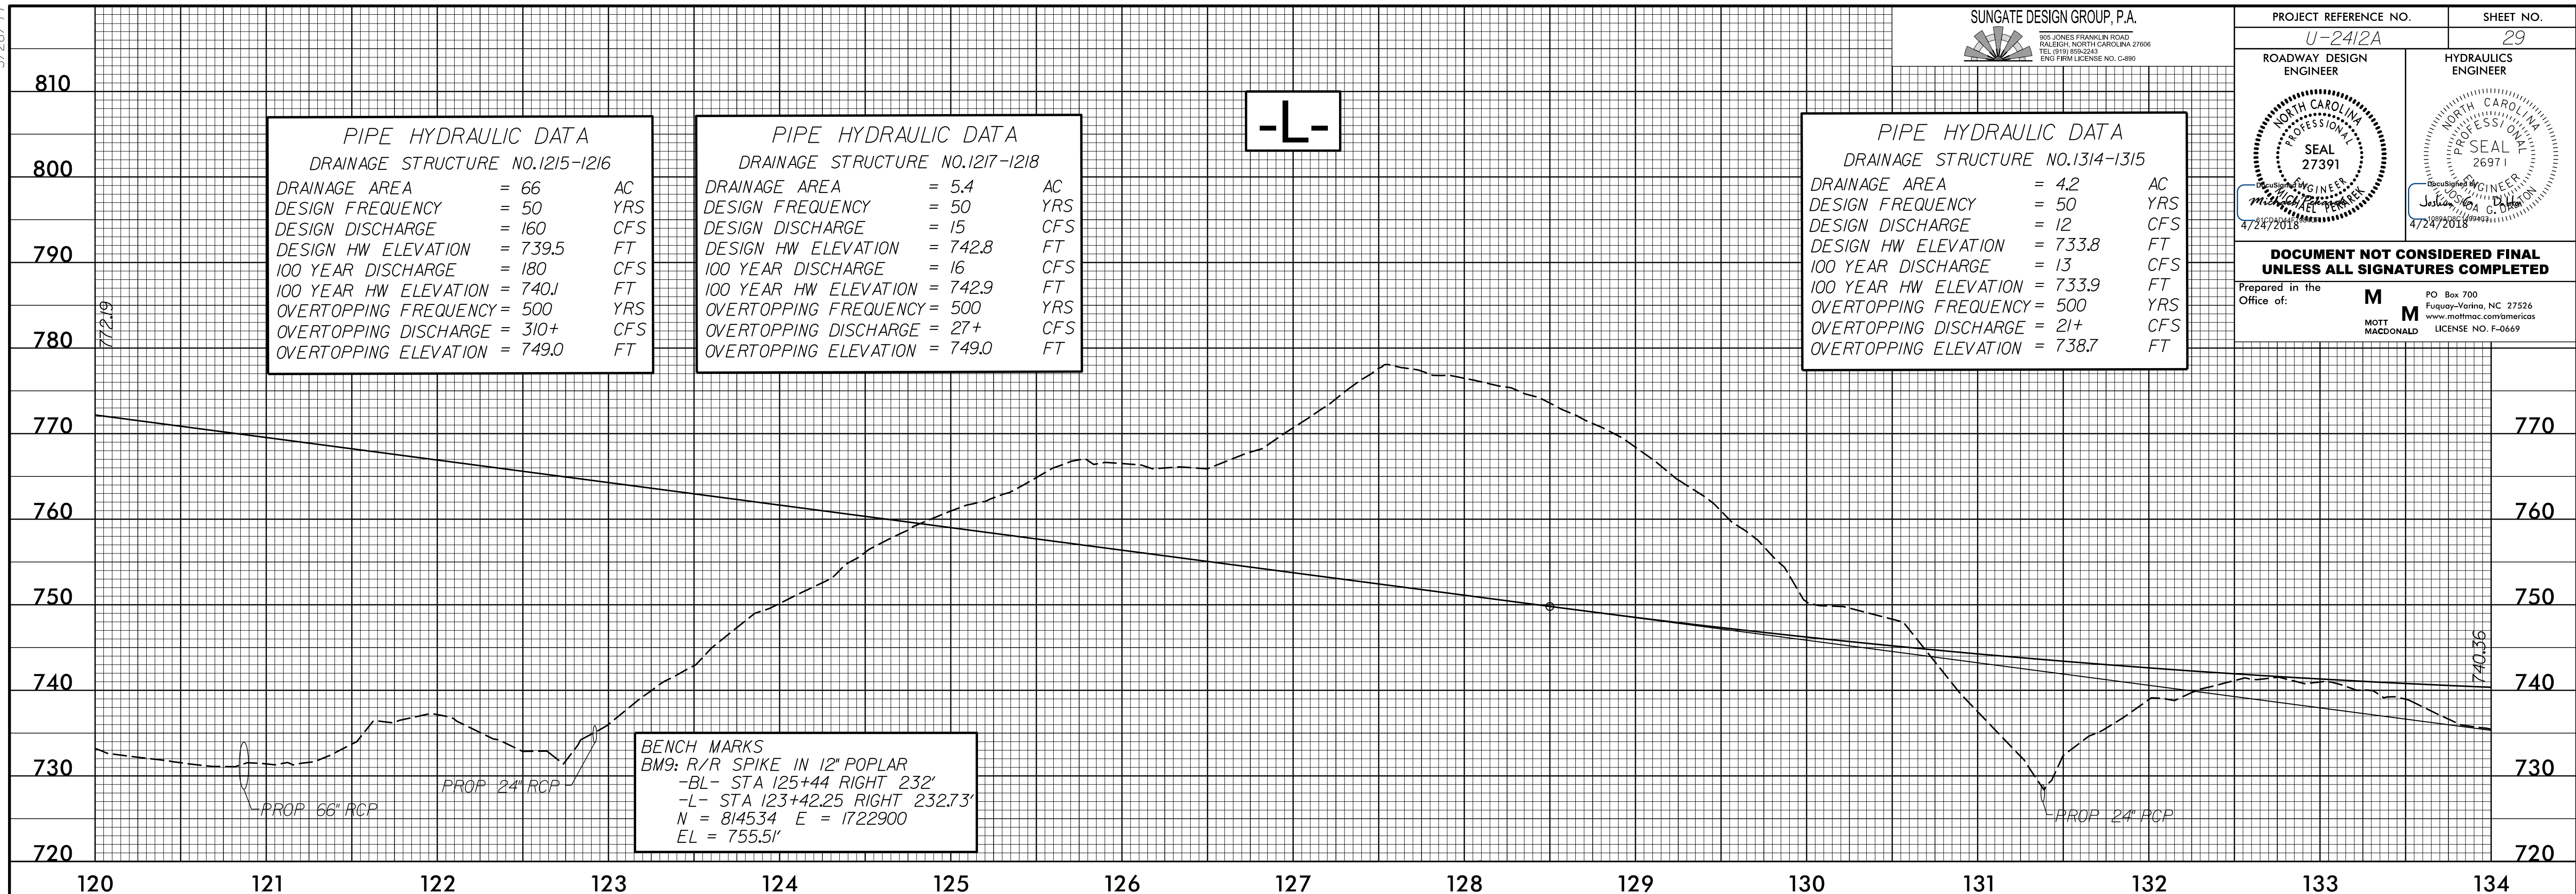

1:56:15 PM  
I:\610\cadway\proj\2412a\_rdy\_psh\_pf1.dgn  
PL166835