





5/28/19

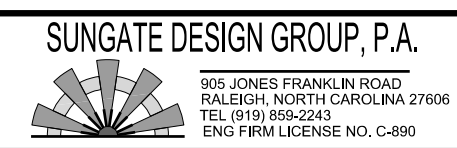

PROJECT REFERENCE NO. U-2412A	SHEET NO. 33
ROADWAY DESIGN ENGINEER MICHAEL PERNER 4/24/2018	HYDRAULICS ENGINEER JULIAN G. DAVIS 4/24/2018

**DOCUMENT NOT CONSIDERED FINAL  
UNLESS ALL SIGNATURES COMPLETED**

Prepared in the Office of: **M** MOTT MACDONALD  
 PO Box 700  
 Fuquay-Varina, NC 27526  
 www.mottmac.com/americas  
 LICENSE NO. F-0669

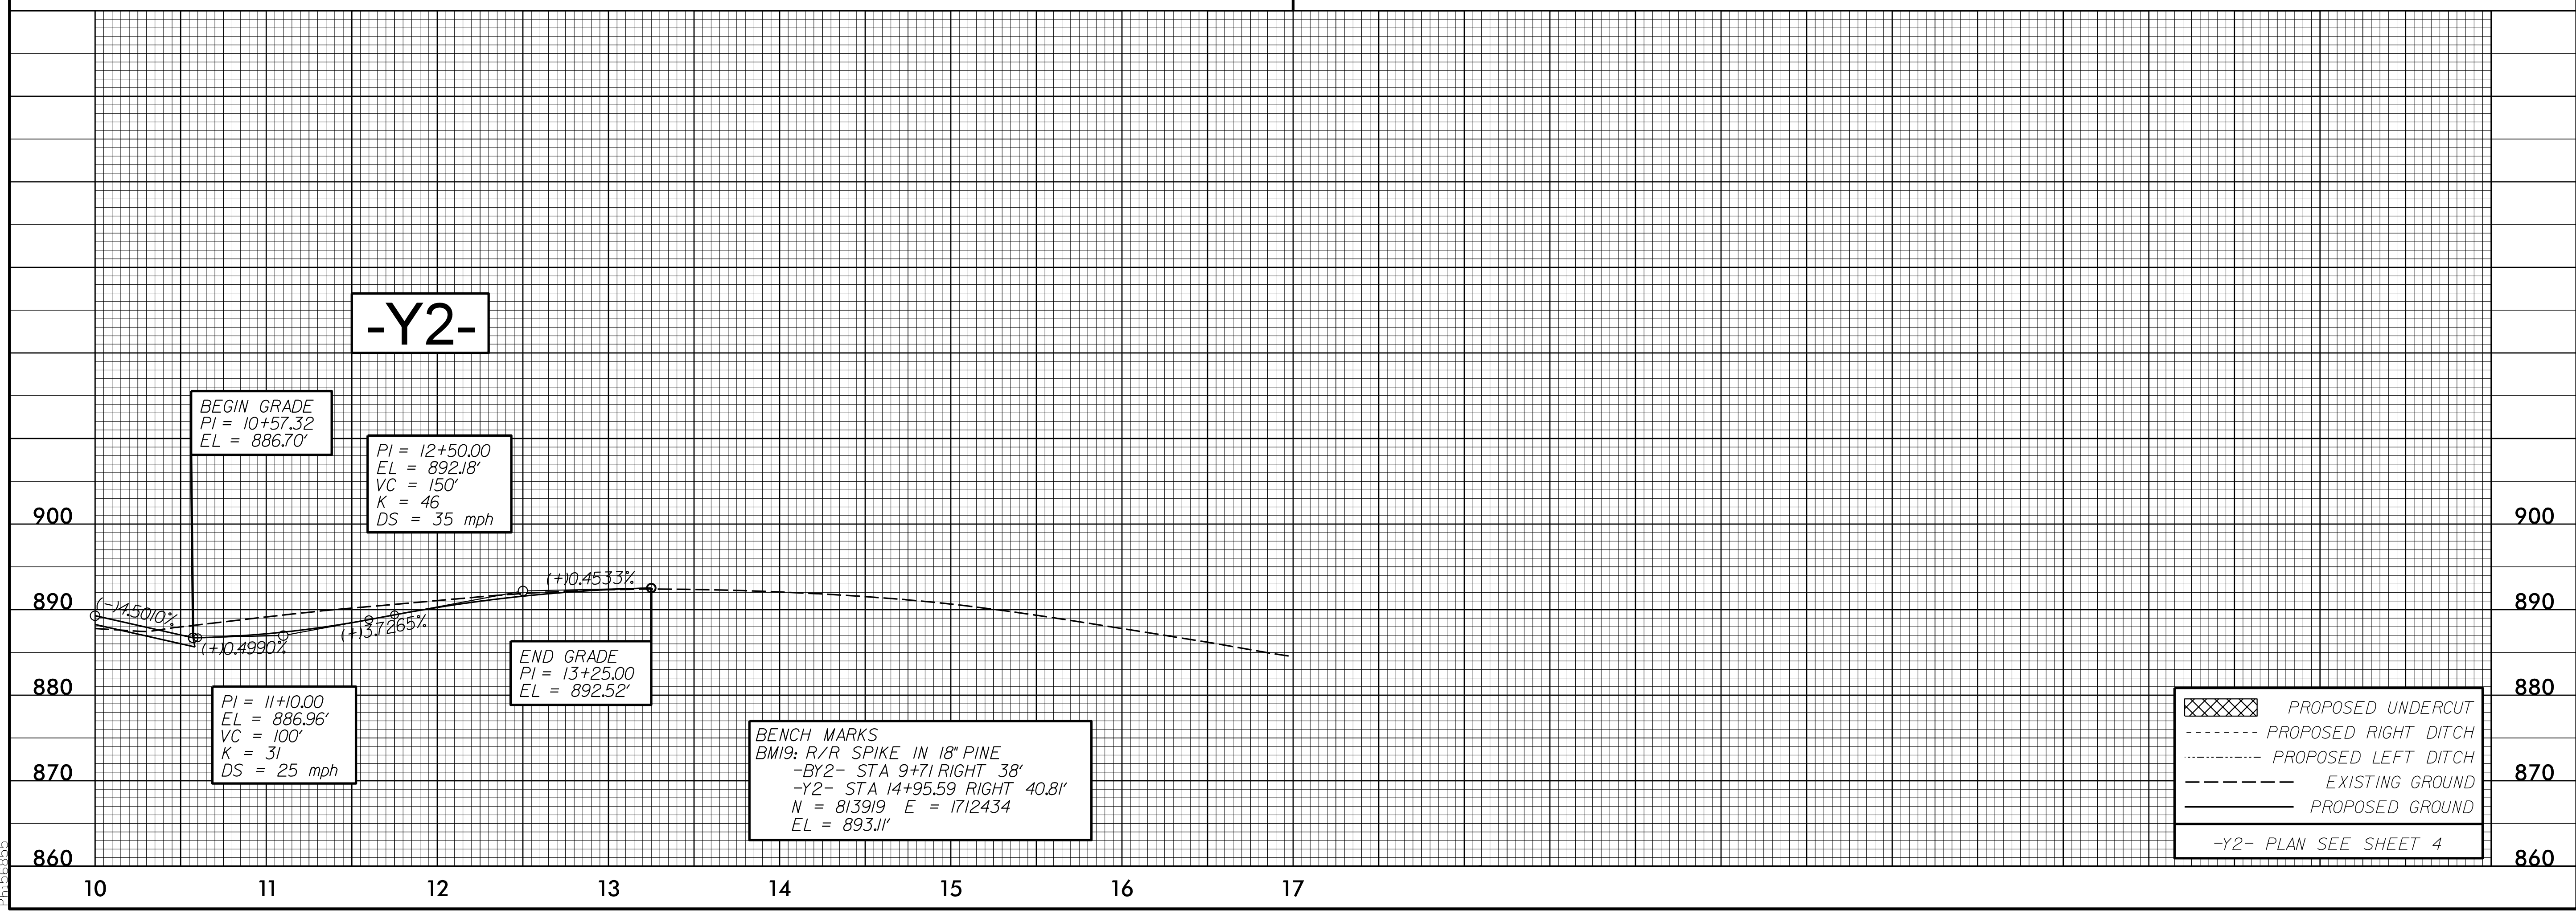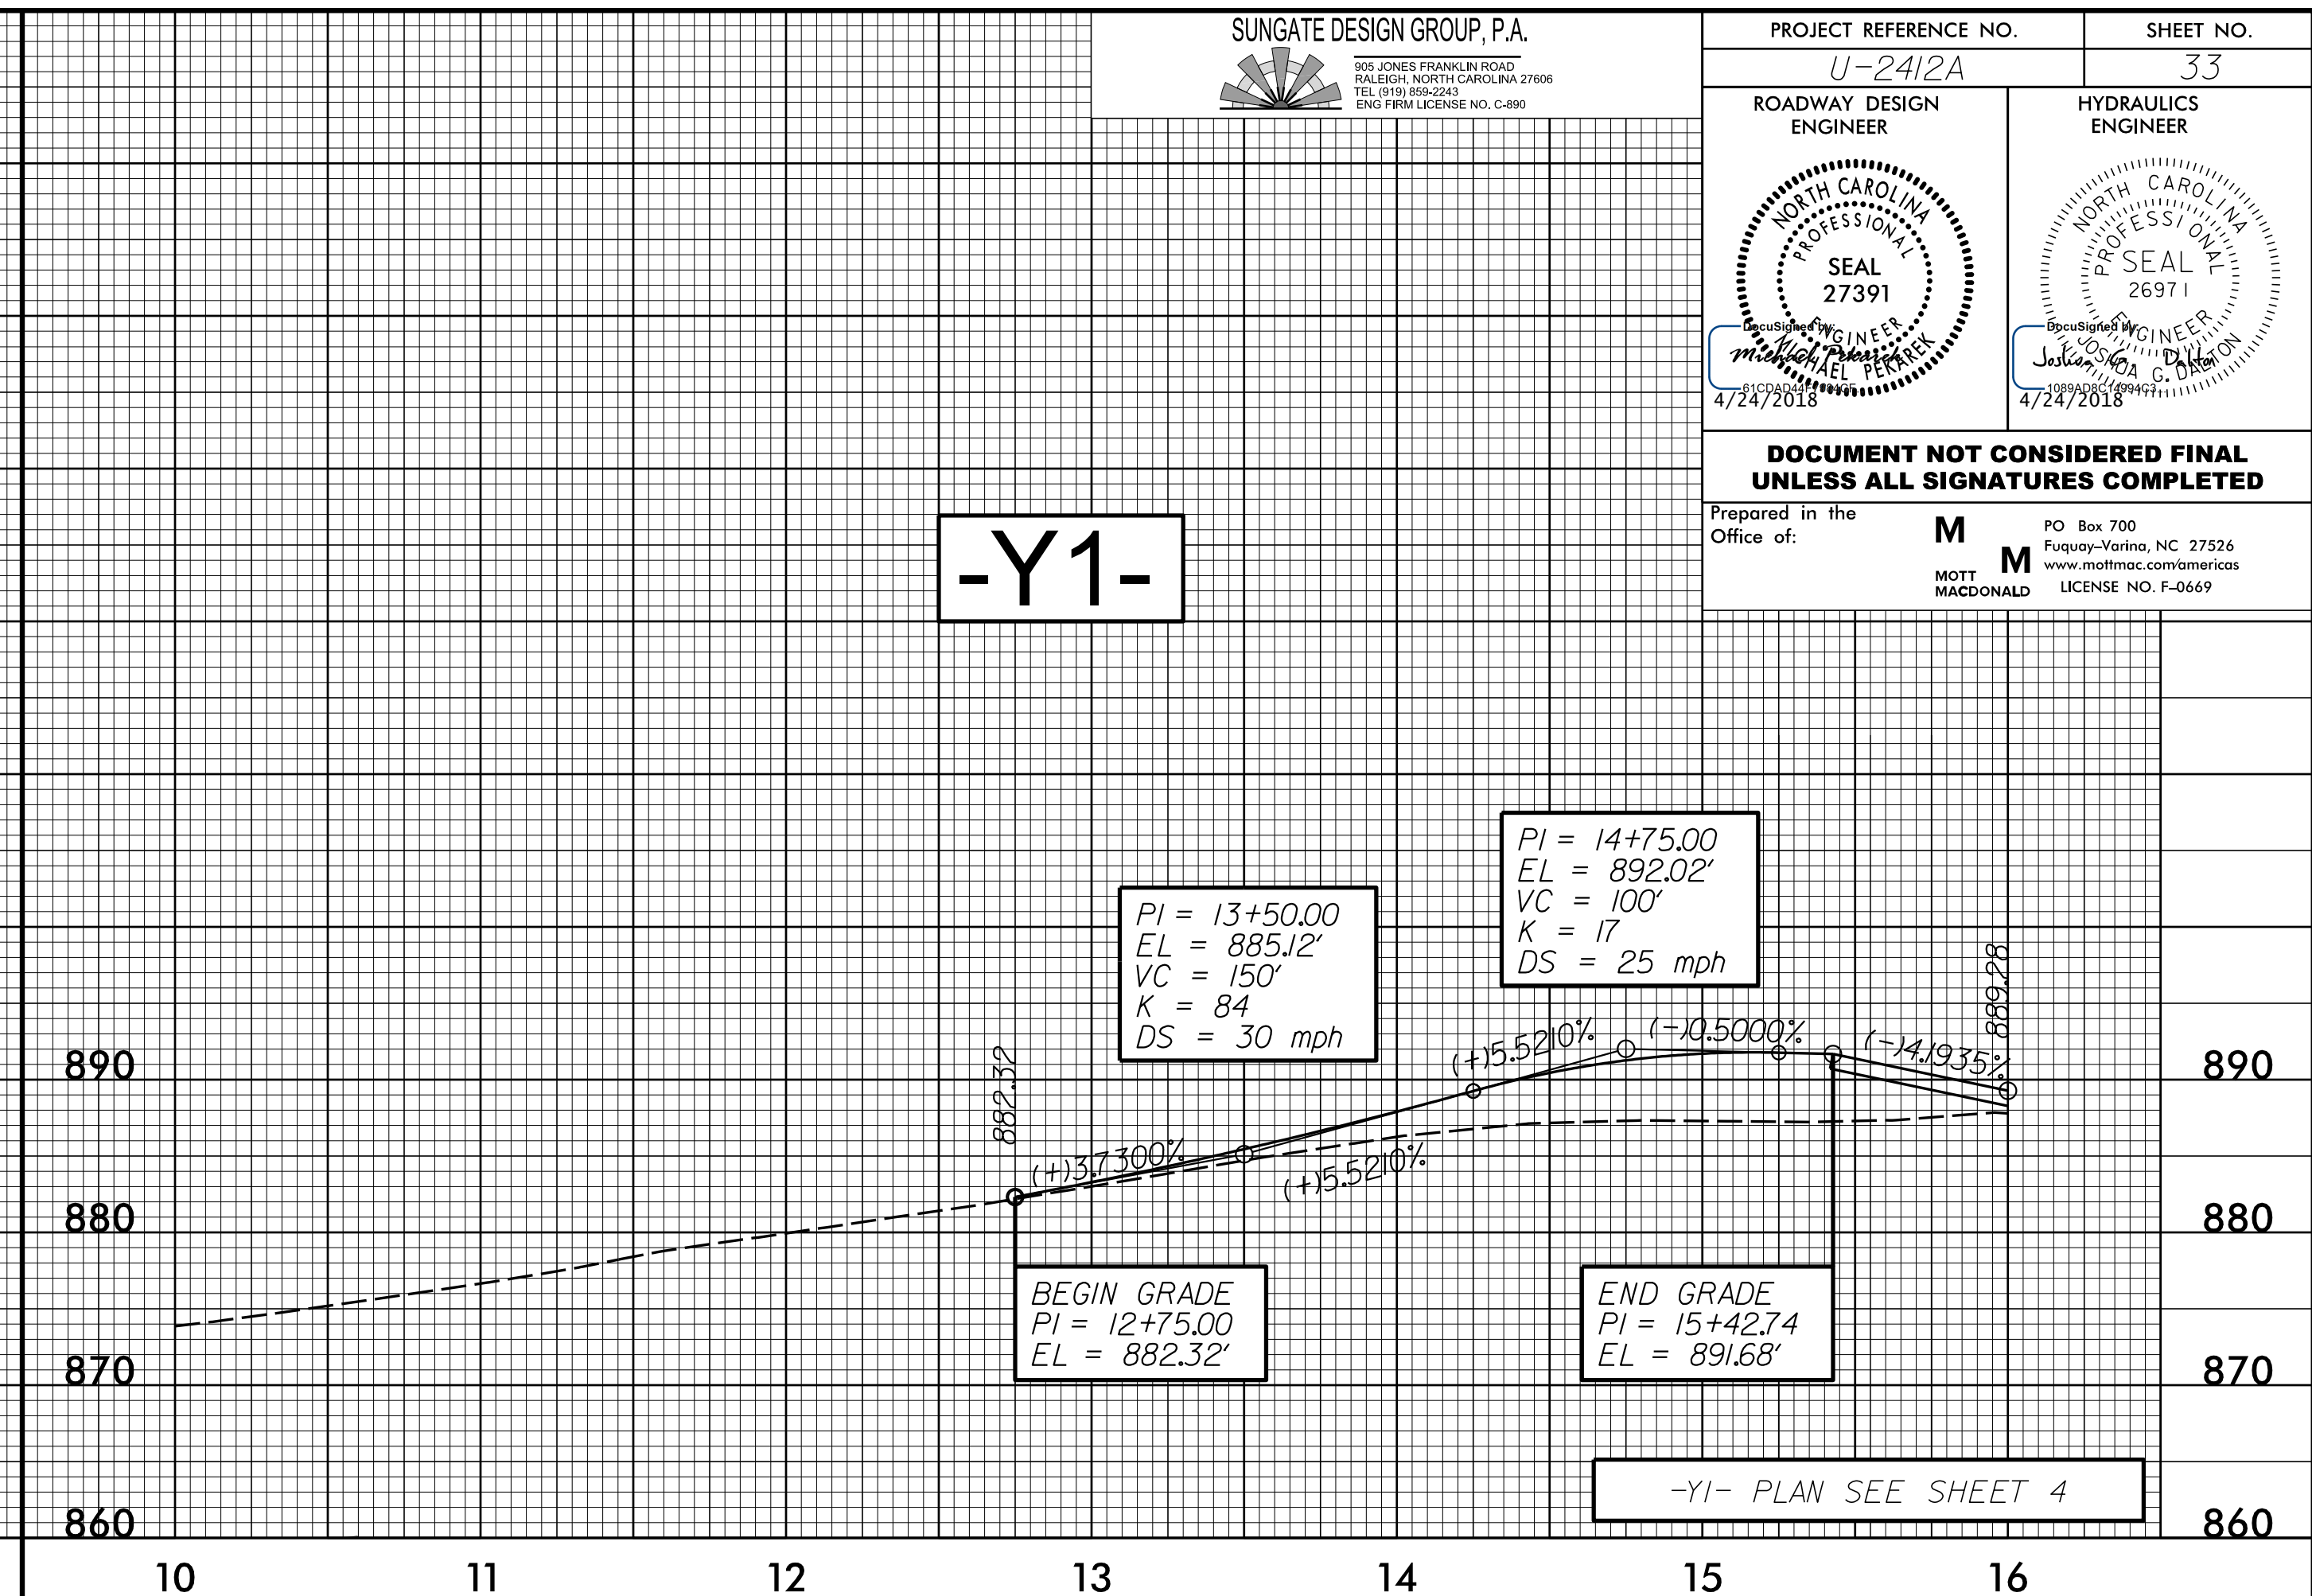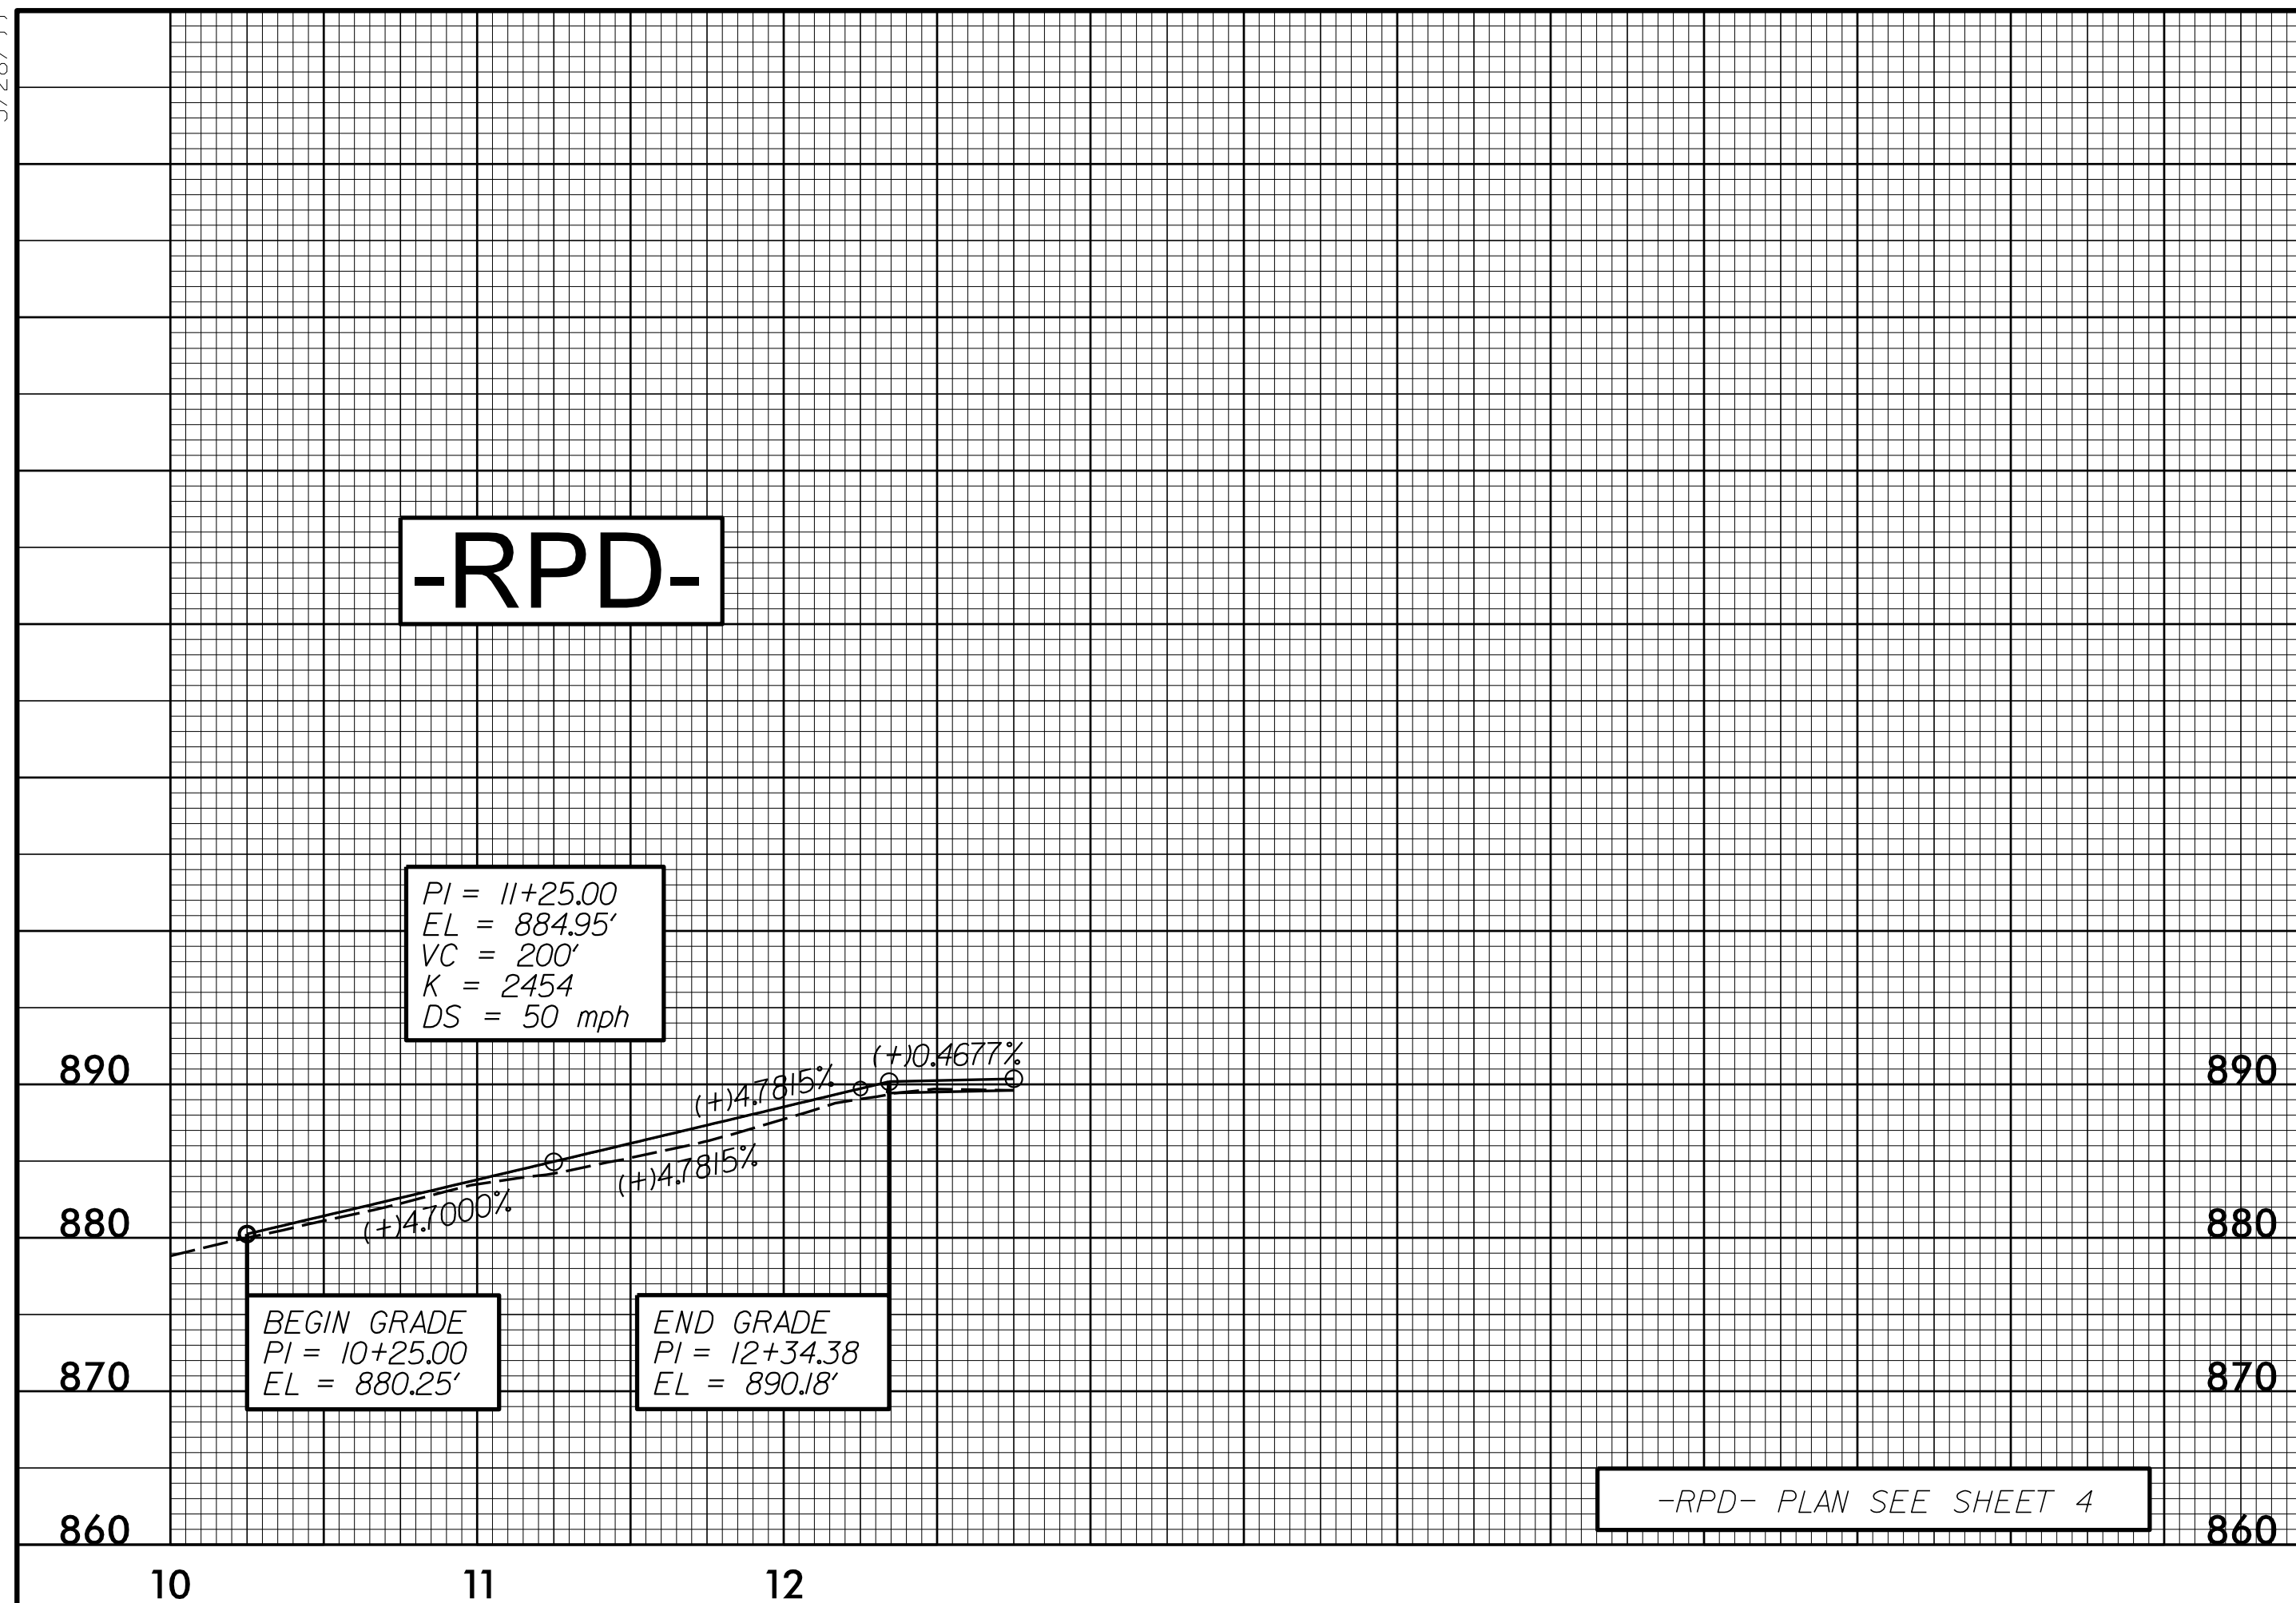

1:56:17 PM  
 I:\roadway\pco\2412a\_rdy\_psh.pfl.dgn  
 P:\1566355