


5/28/19

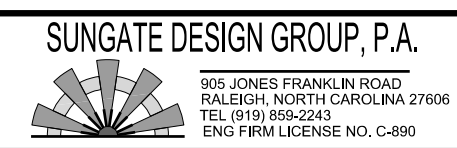


PROJECT REFERENCE NO. U-2412A	SHEET NO. 34
ROADWAY DESIGN ENGINEER Michael Perrier	HYDRAULICS ENGINEER Julius G. Dalton


**DOCUMENT NOT CONSIDERED FINAL
UNLESS ALL SIGNATURES COMPLETED**

Prepared in the Office of: **MOTT MACDONALD**

PO Box 700
Fuquay-Varina, NC 27526
www.mottmac.com/america
LICENSE NO. F-0669

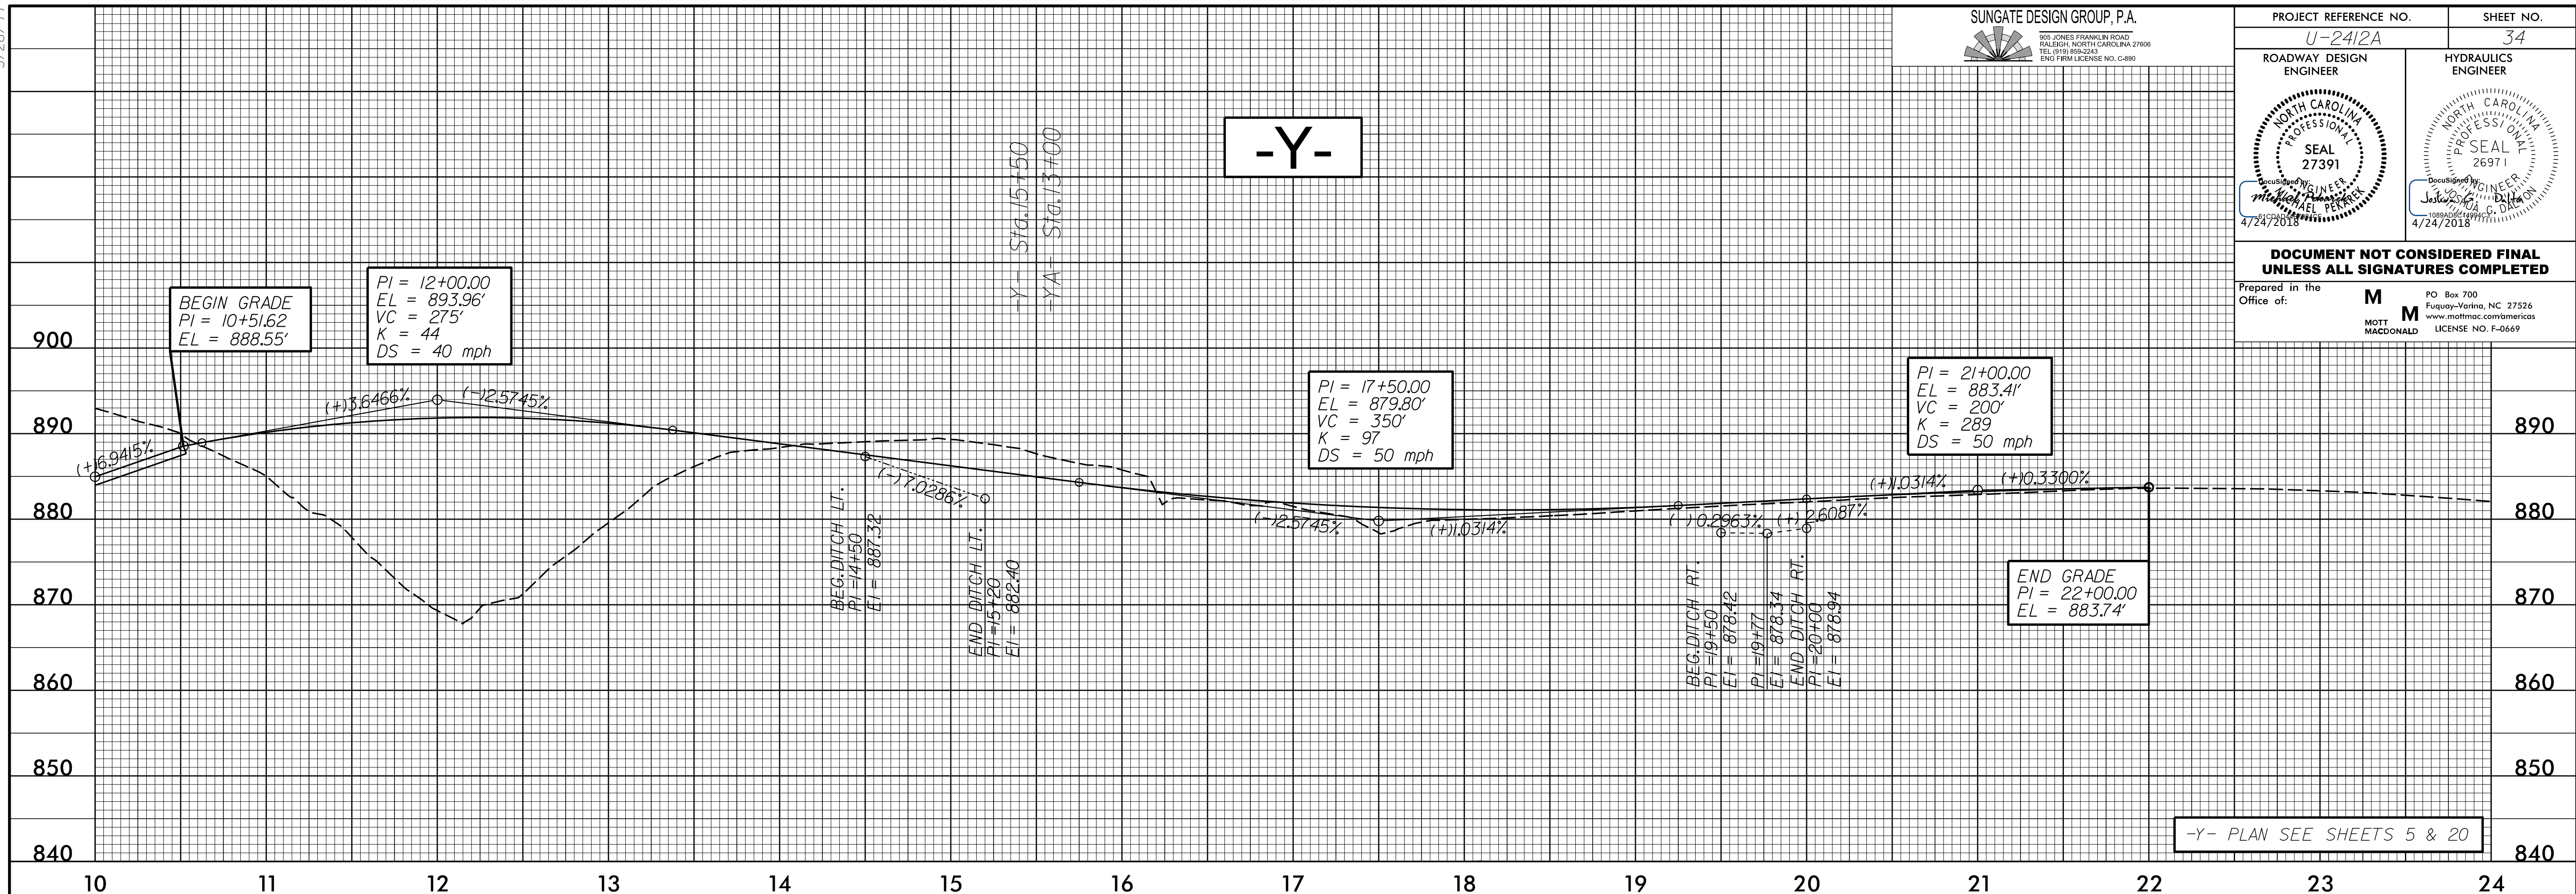

-Y- PLAN SEE SHEETS 5 & 20

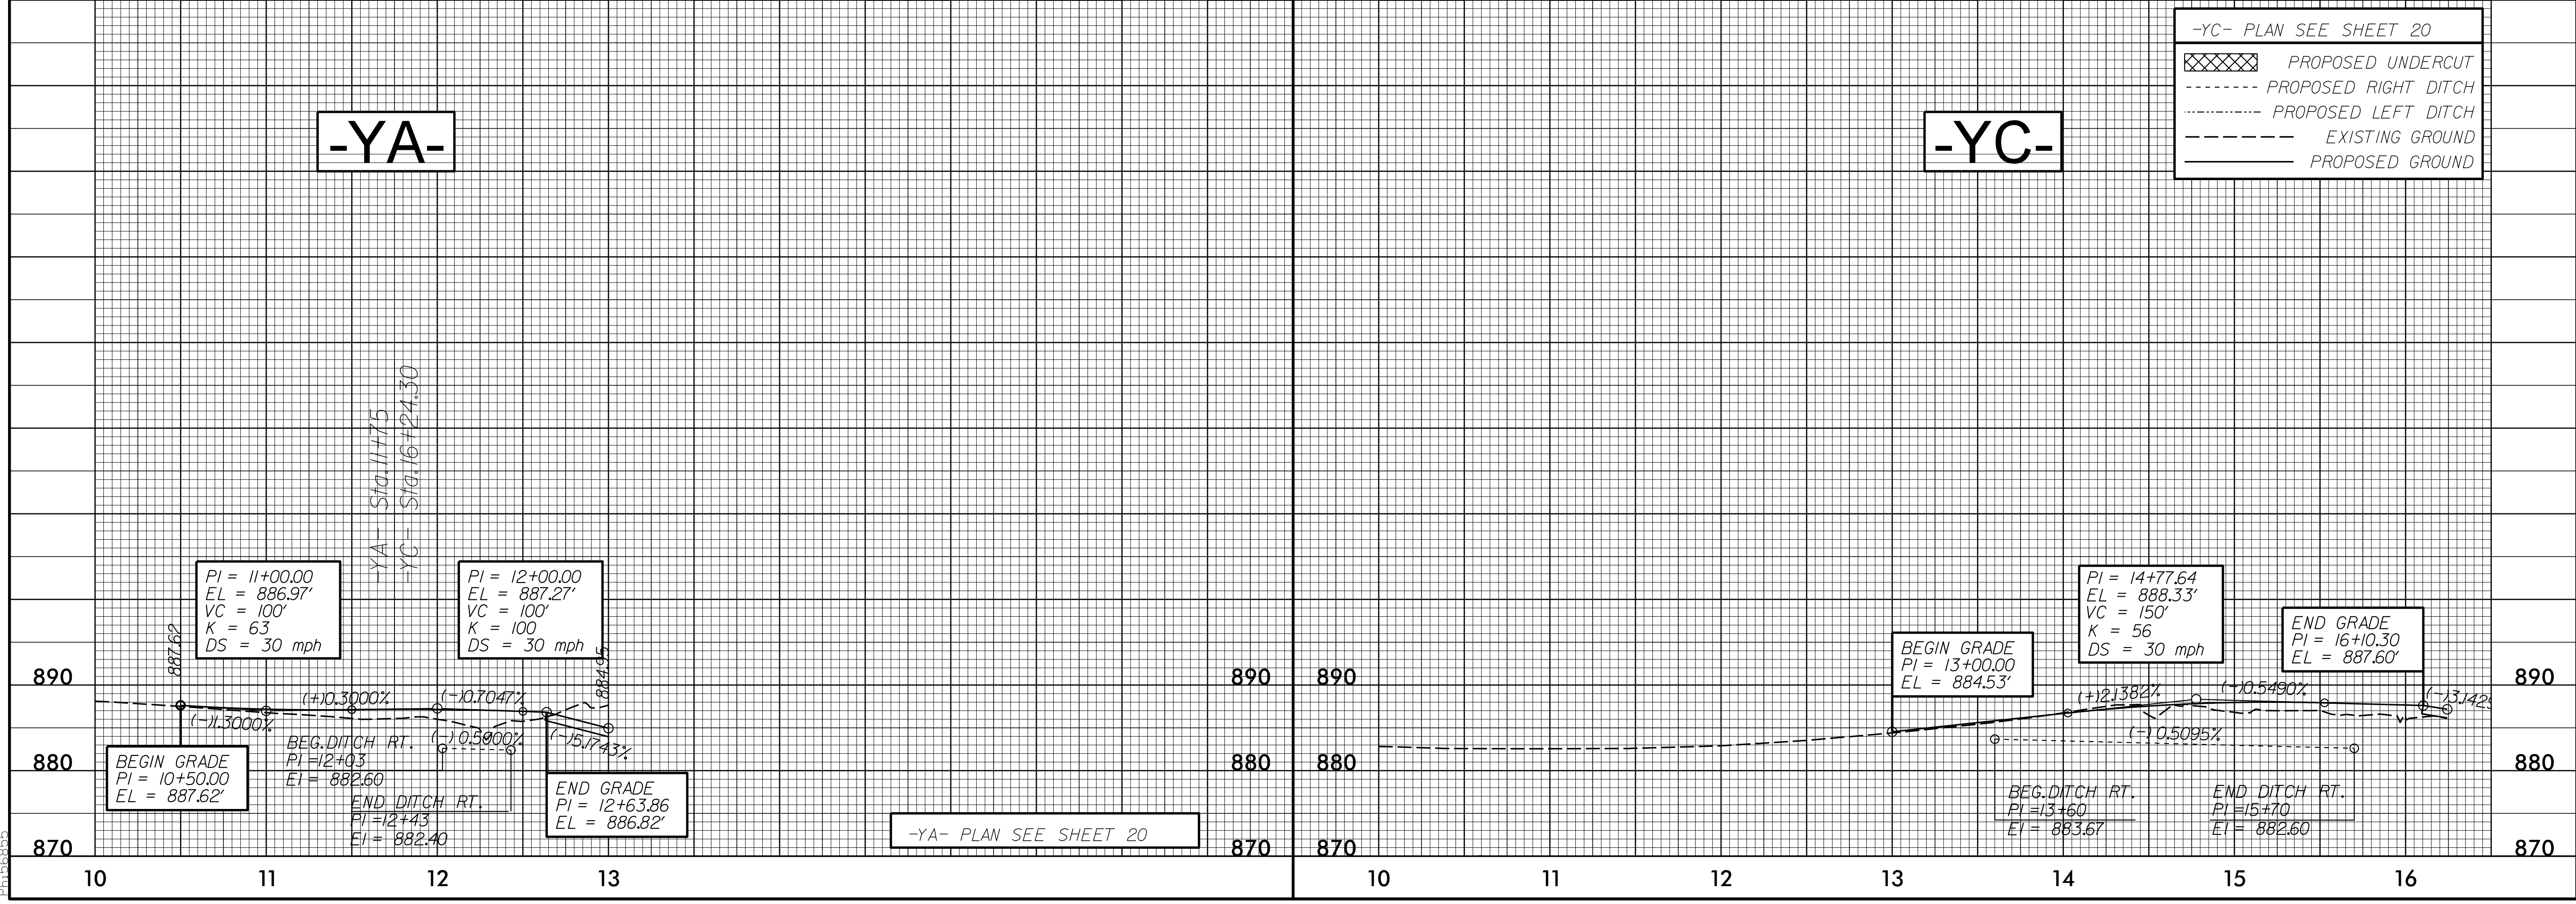

-YC- PLAN SEE SHEET 20

- PROPOSED UNDERCUT
- PROPOSED RIGHT DITCH
- PROPOSED LEFT DITCH
- EXISTING GROUND
- PROPOSED GROUND

-YA- PLAN SEE SHEET 20

1:56:18 PM
I:\616\adway\pco\j\2412a_rdu_rsh_pfl.dgn
PL1166835