

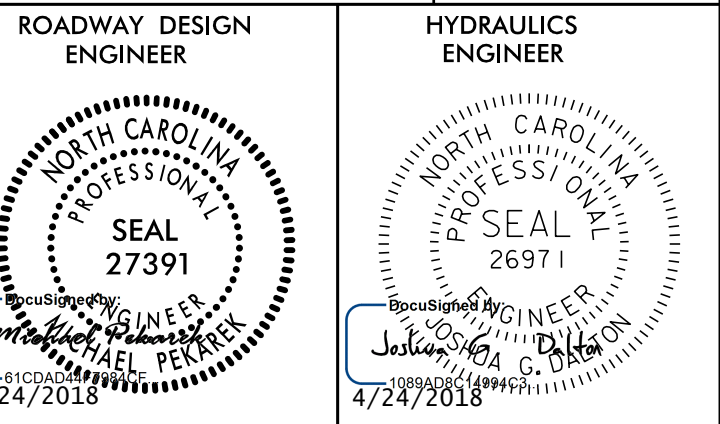


5/28/19

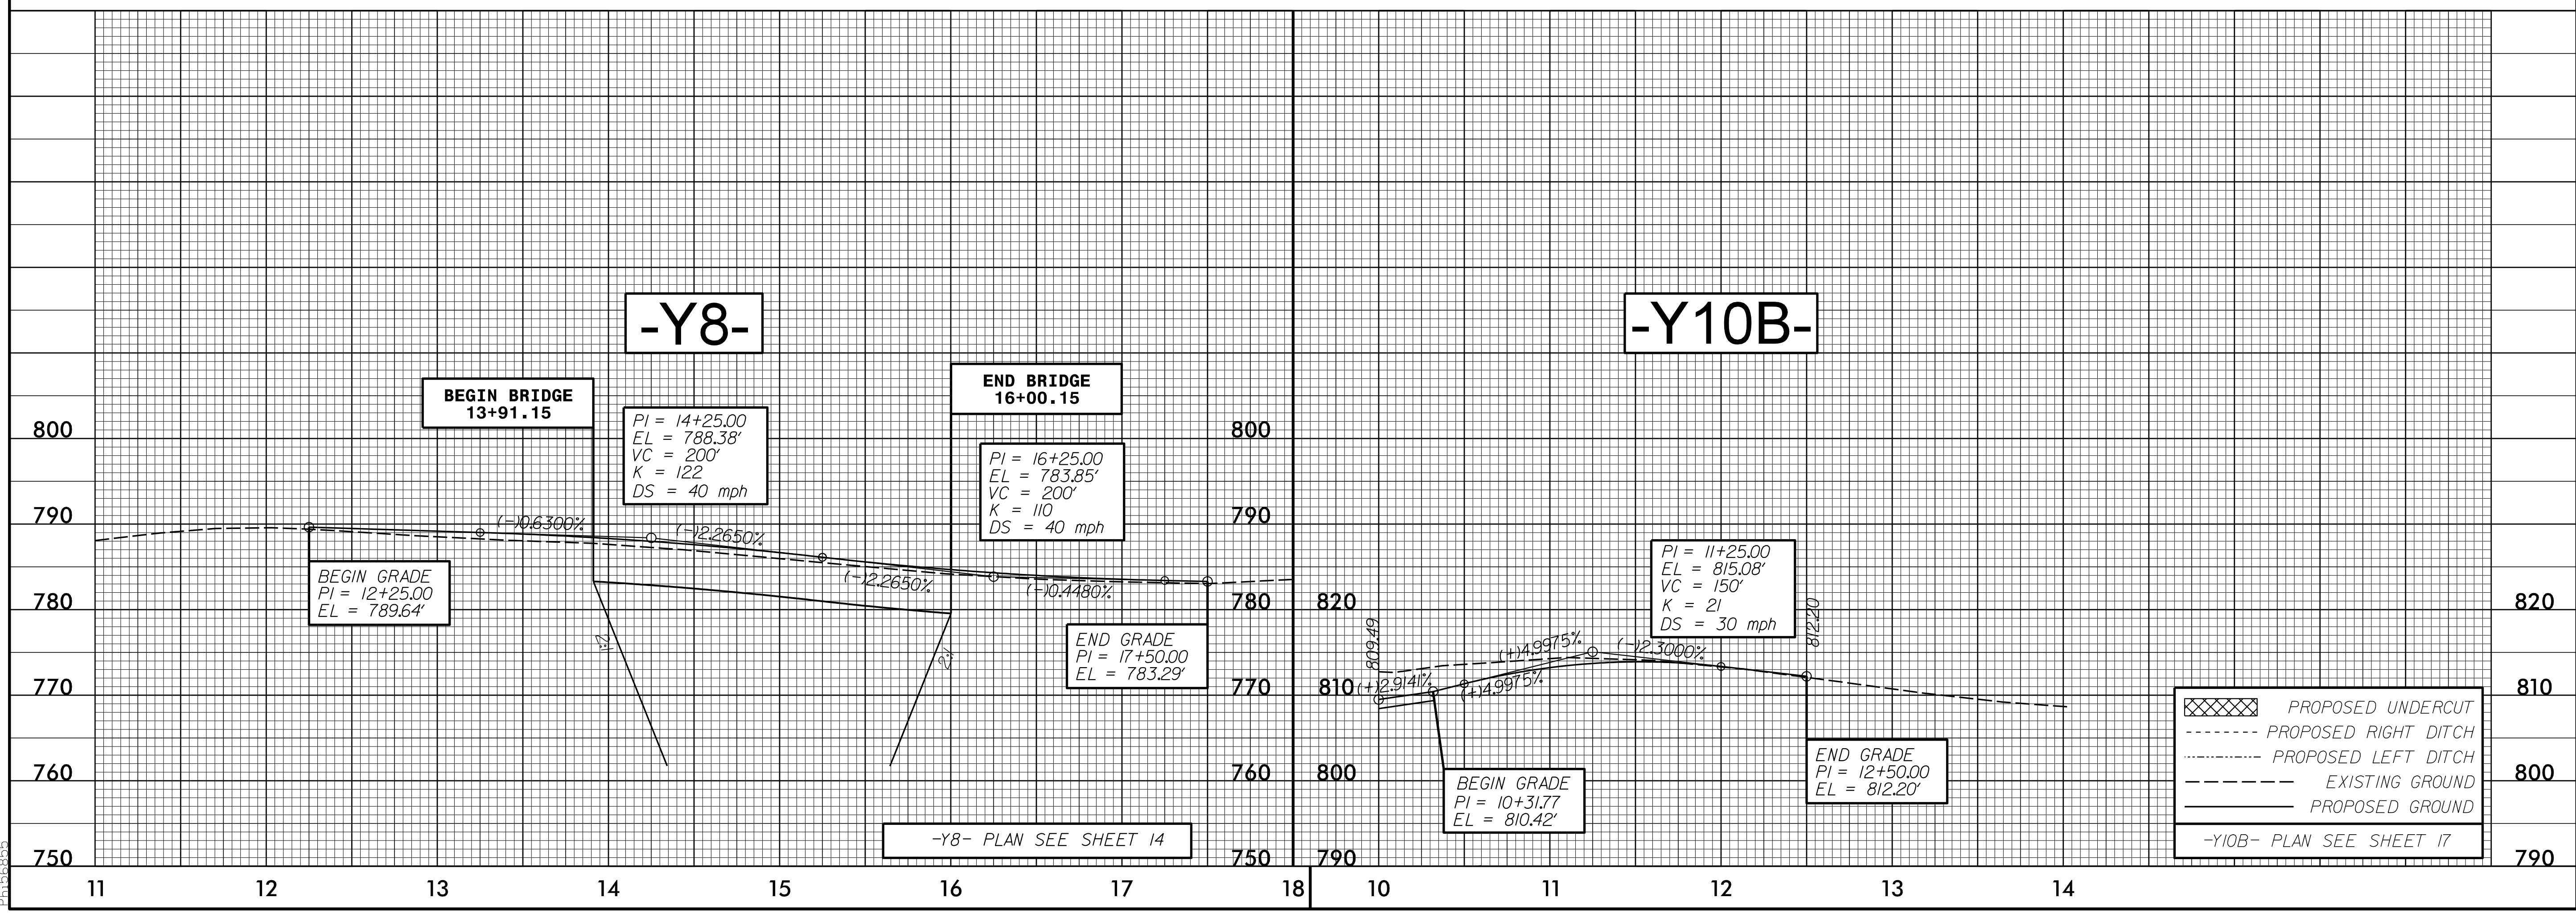

DOCUMENT NOT CONSIDERED FINAL UNLESS ALL SIGNATURES COMPLETED  
Prepared in the Office of: MOTT MACDONALD  
PO Box 700 Fuquay-Varina, NC 27526  
www.mottmac.com/america  
LICENSE NO. F-0669

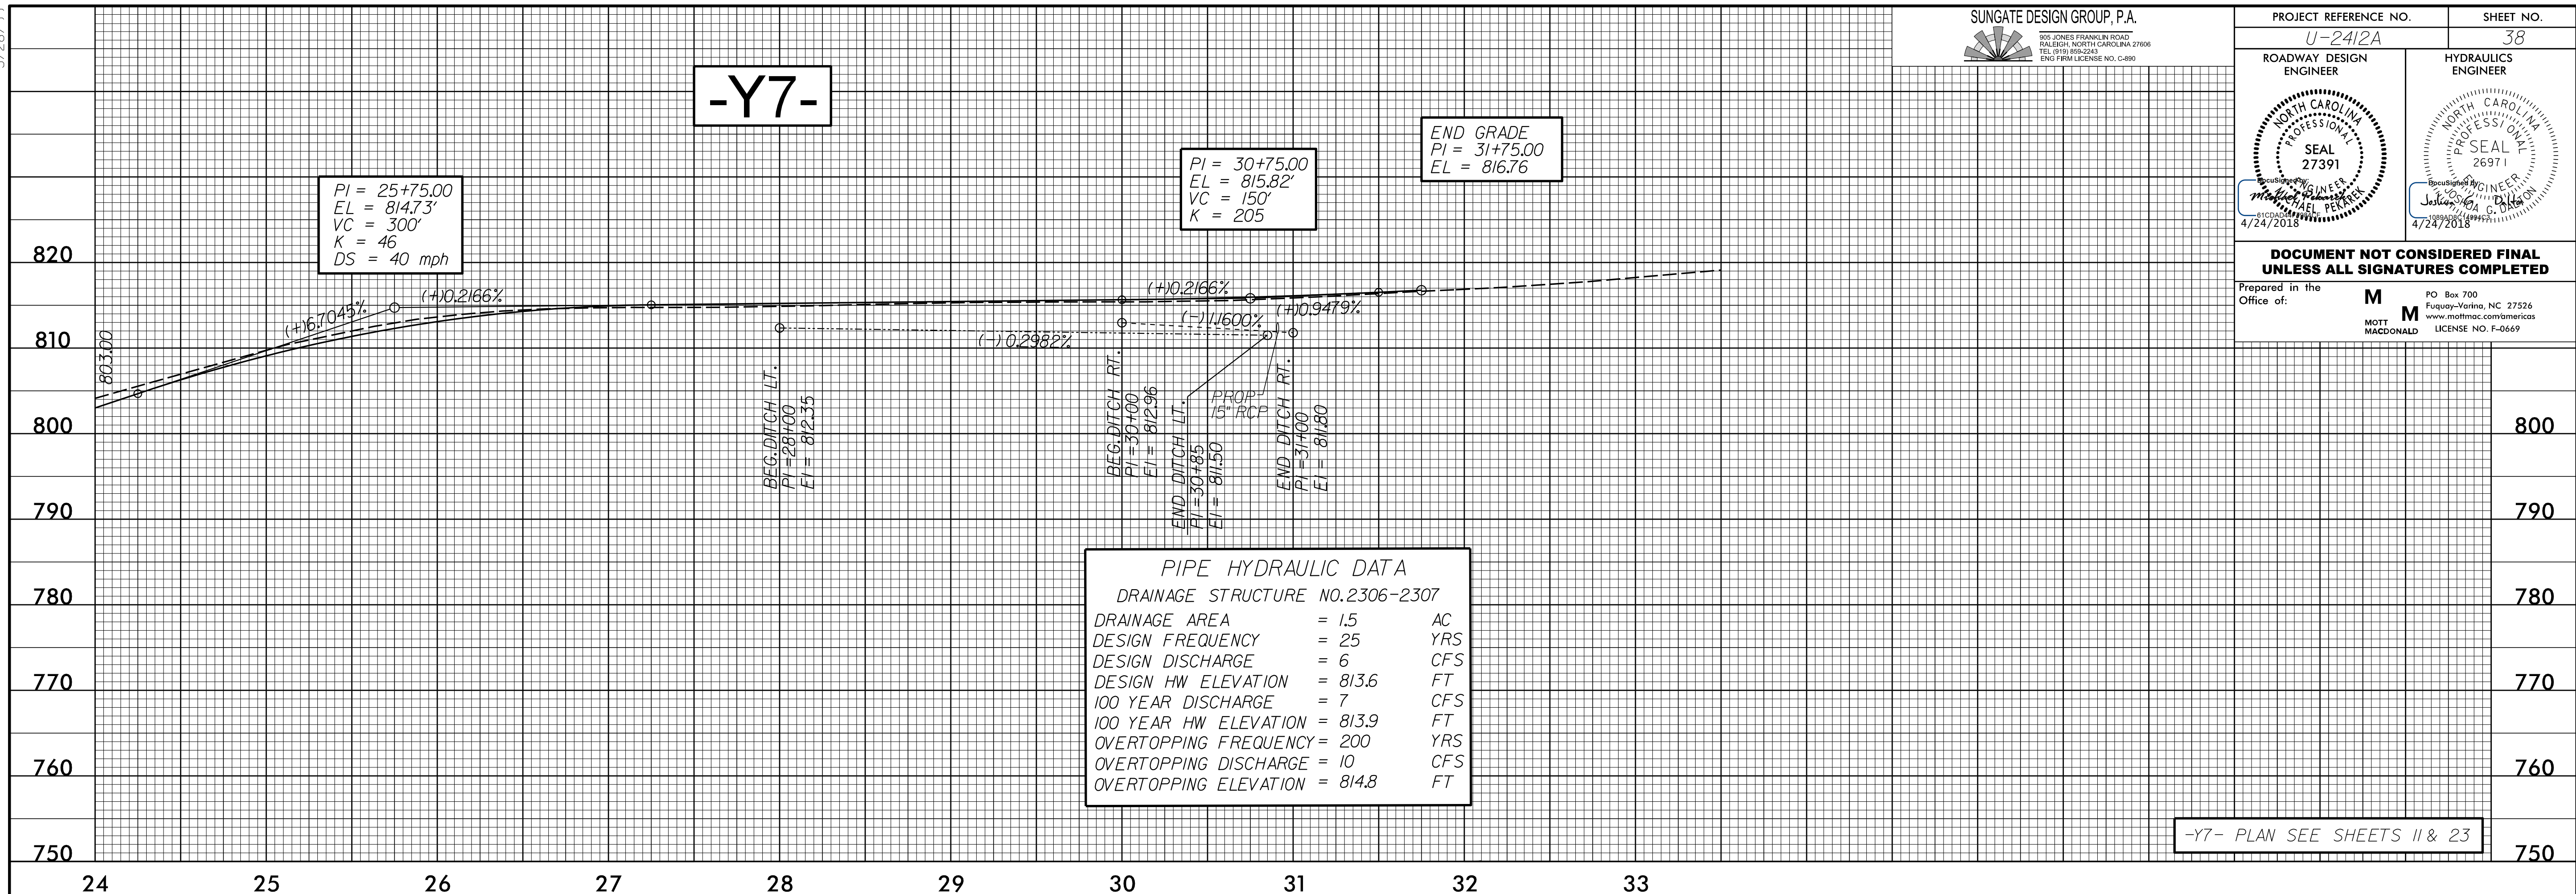

I:\61620\_P\15620\_Cad\dwg\proj\2412a\_rdu\_psh.pfl.dgn  
PLOT: 5/28/19