
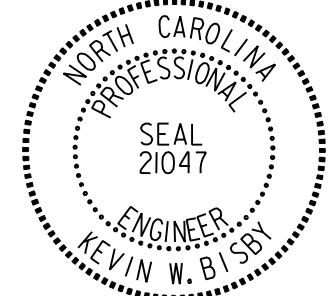
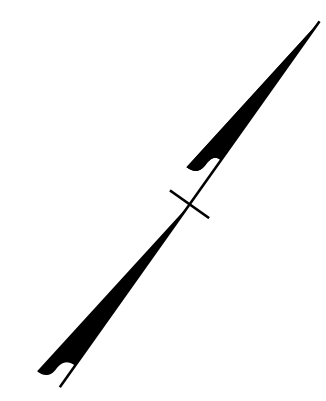


PROJECT REFERENCE NO. U-2412A	SHEET NO. PMP-2
APPROVED: <i>Erwin W. Esby</i> 3CE3C9ABDF4681	
DATE: 3/18/2018	
SEAL 	
DOCUMENT NOT CONSIDERED FINAL UNLESS ALL SIGNATURES COMPLETED	

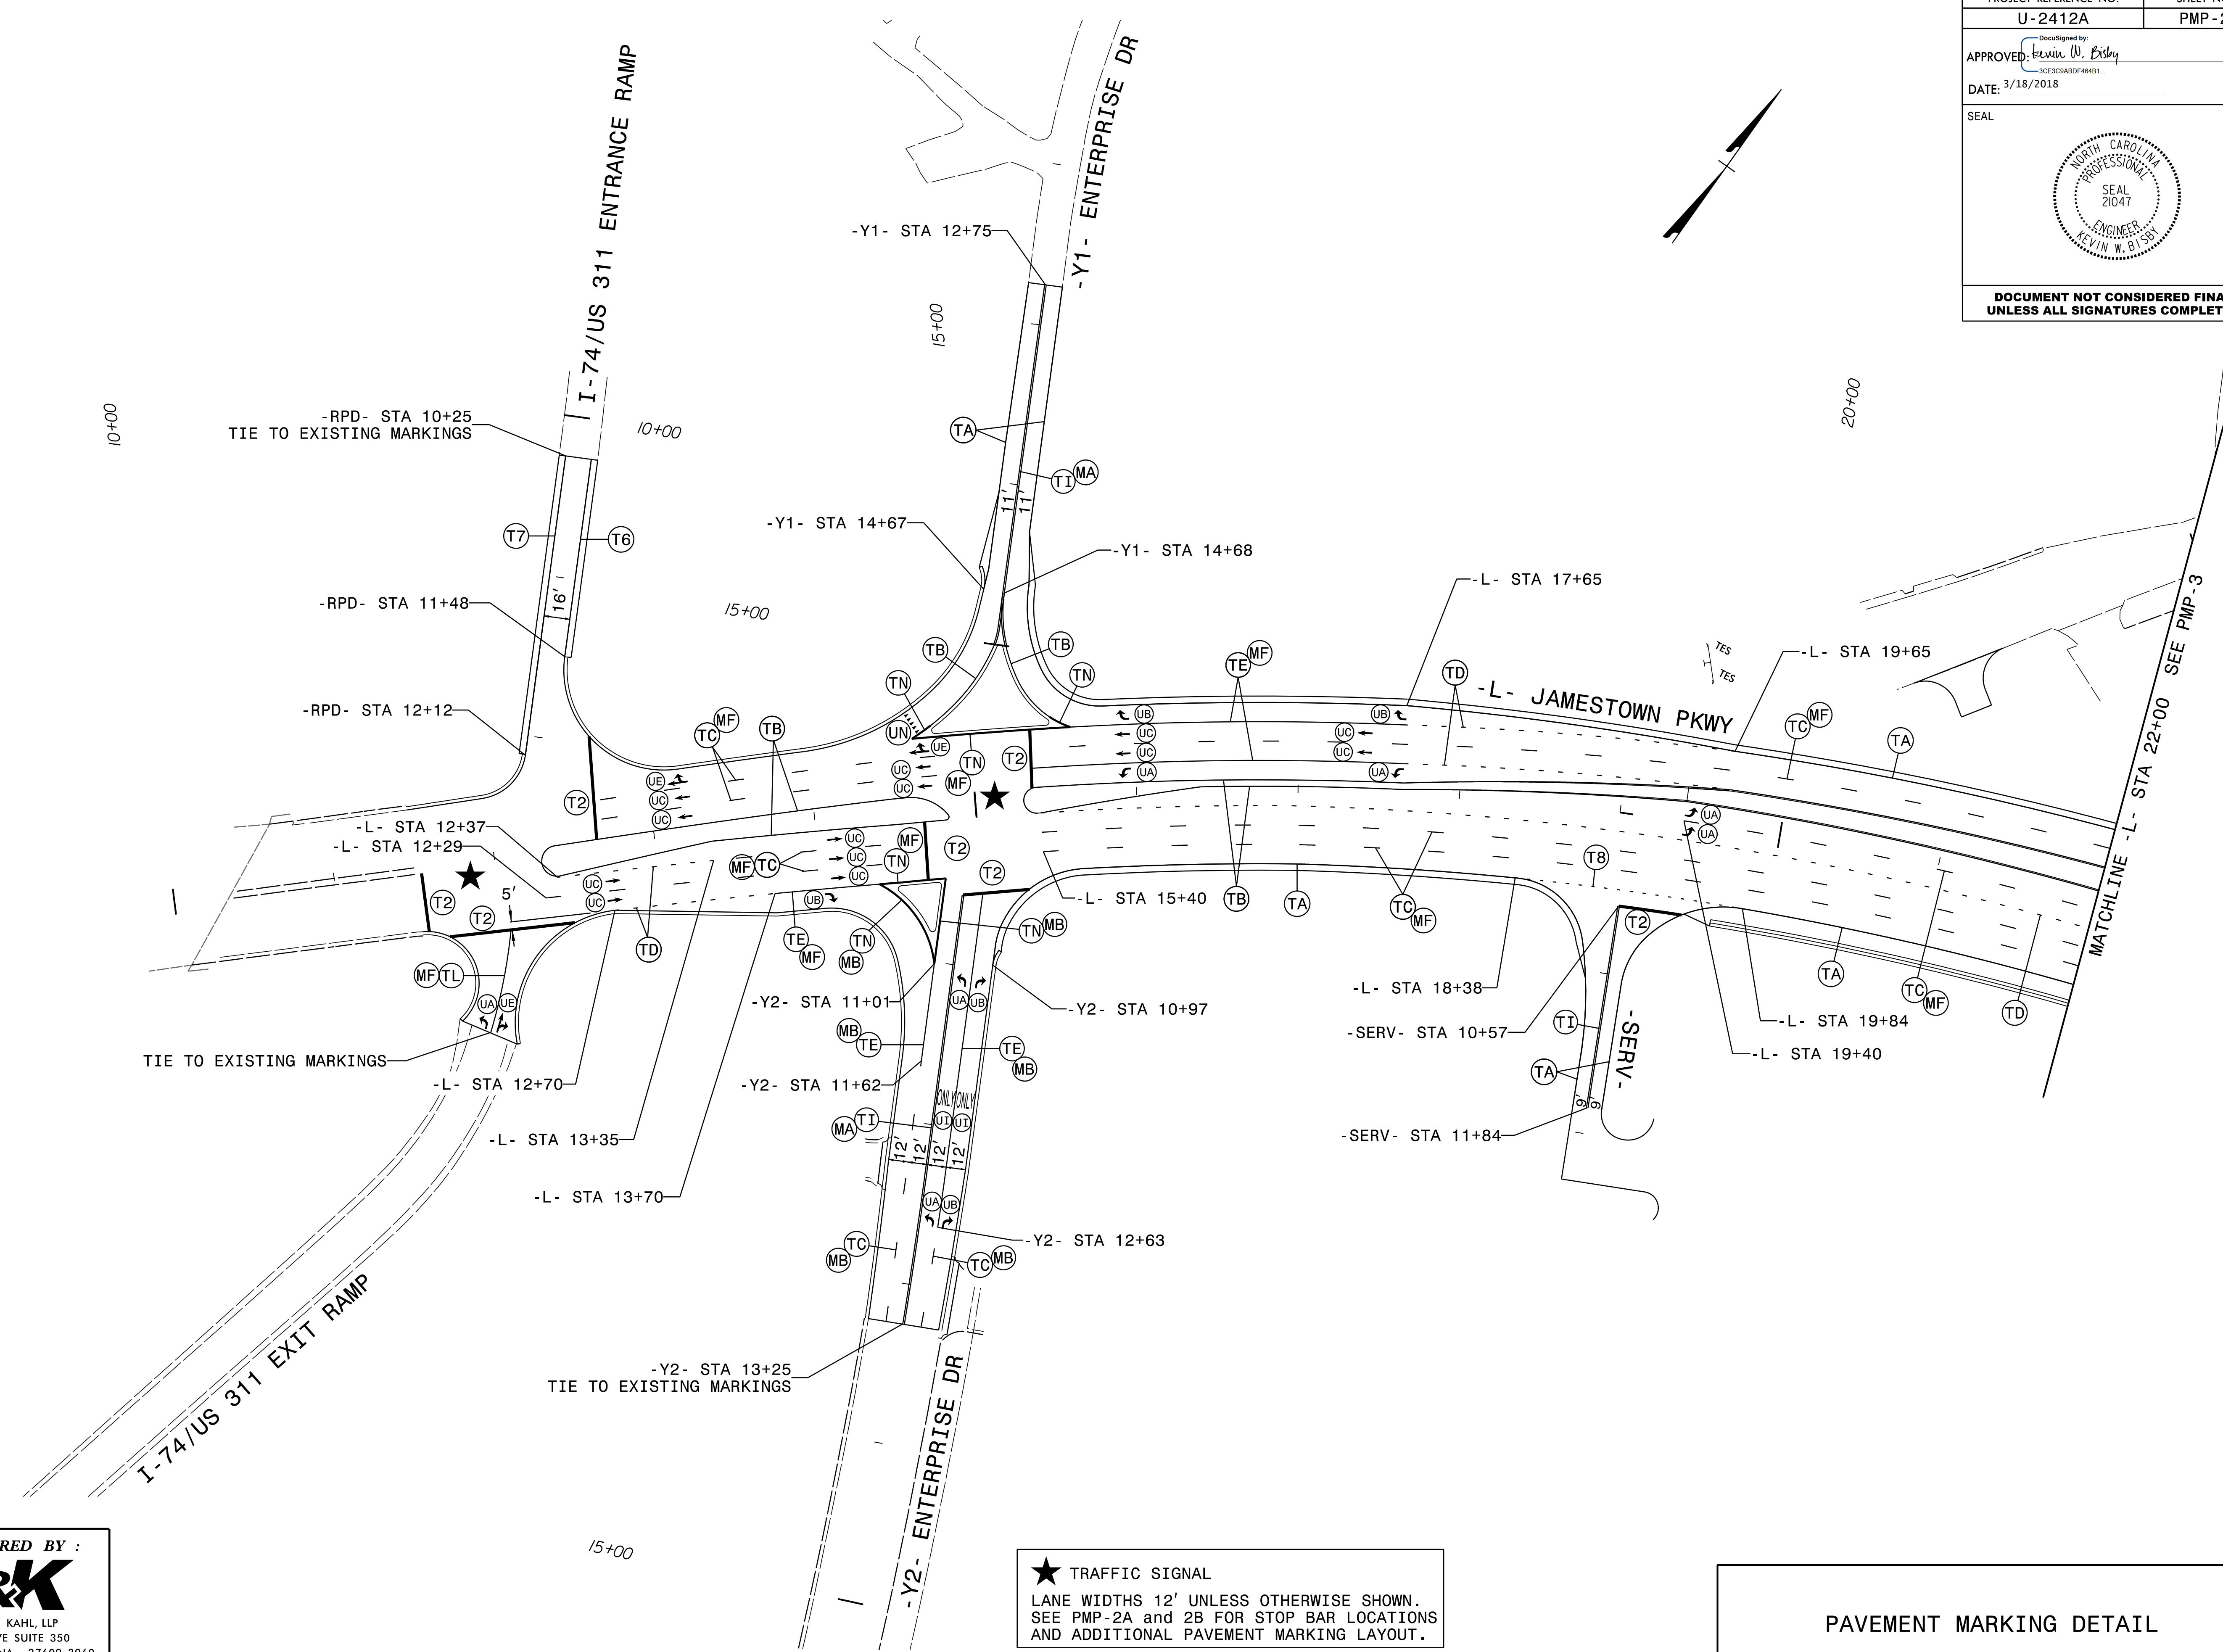

PLANS PREPARED BY :

RK&K

RUMMEL, KLEPPER & KAHL, LLP
 900 RIDGEFIELD DRIVE SUITE 350
 RALEIGH, NORTH CAROLINA 27609-3940
 NC LICENSE NO. F-0112 • (919) 878-9560

★ TRAFFIC SIGNAL
 LANE WIDTHS 12' UNLESS OTHERWISE SHOWN.
 SEE PMP-2A and 2B FOR STOP BAR LOCATIONS
 AND ADDITIONAL PAVEMENT MARKING LAYOUT.

PAVEMENT MARKING DETAIL

3/18/2018 PMP_PSH02.dgn