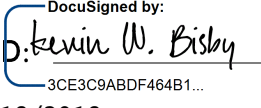

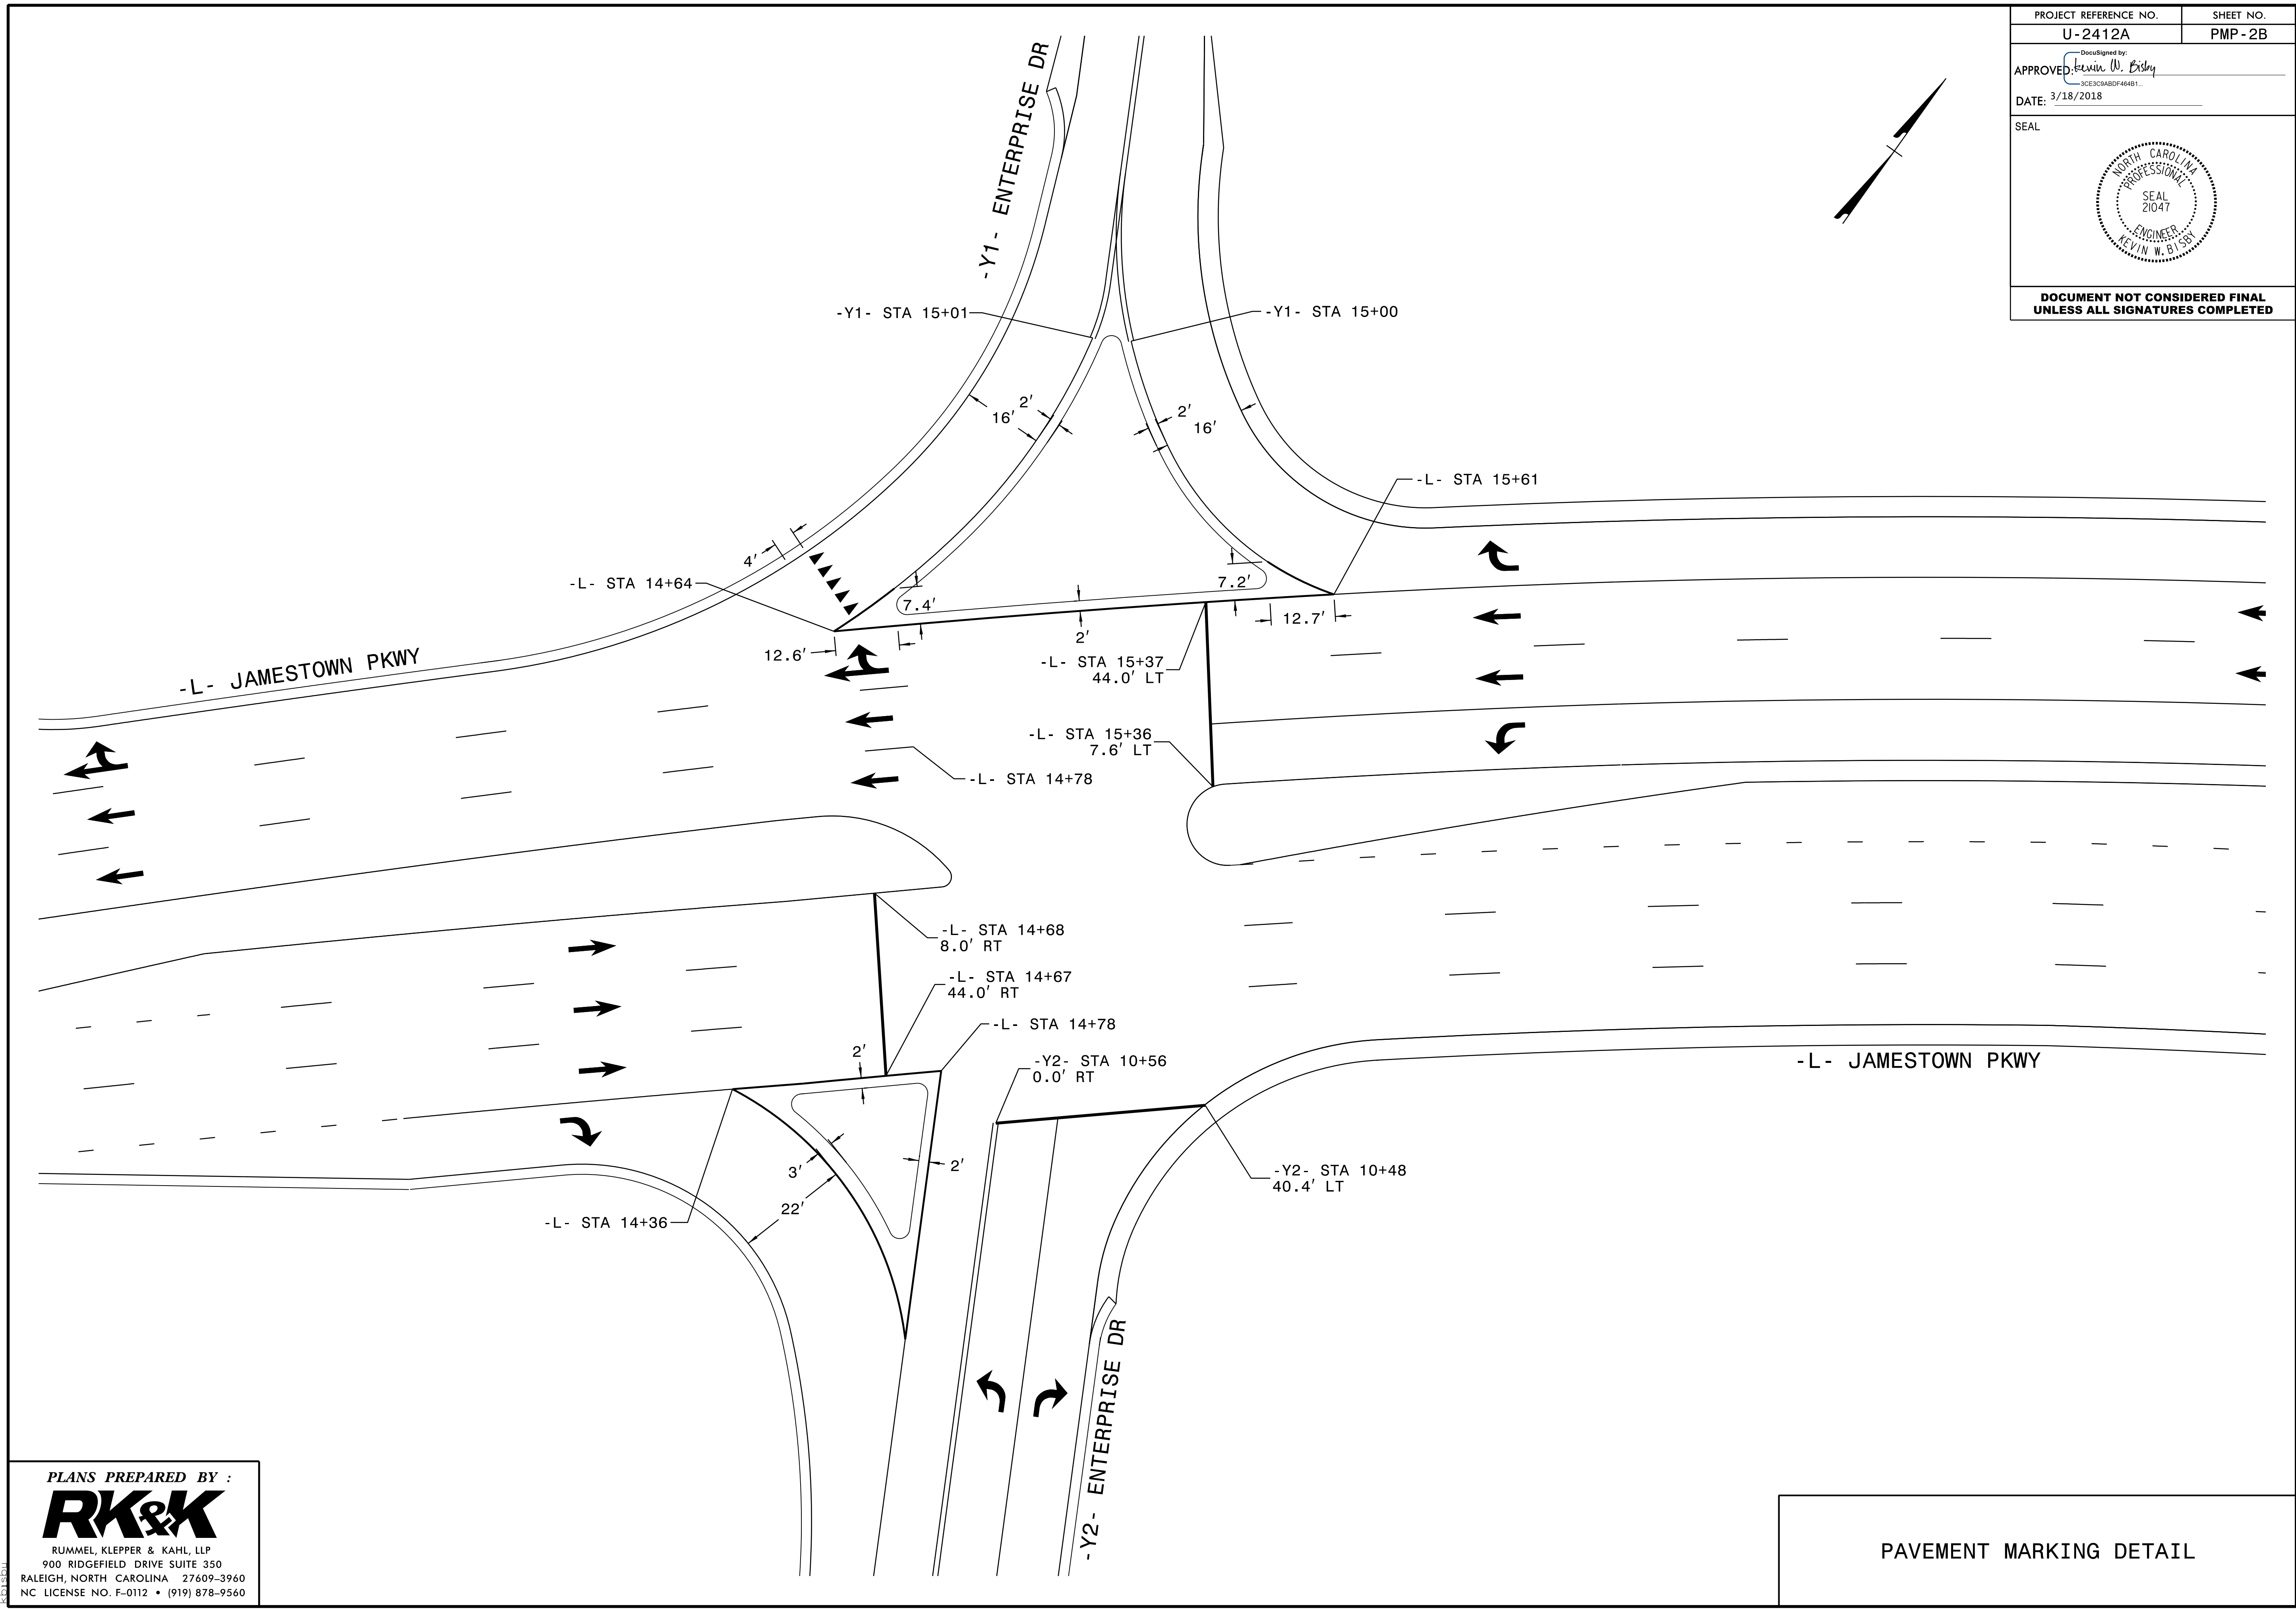
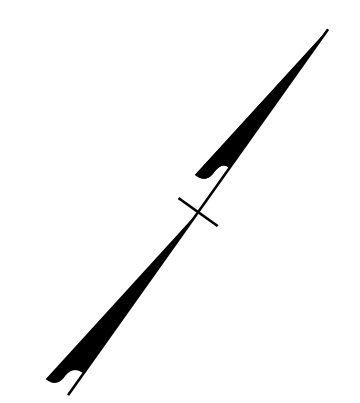


PROJECT REFERENCE NO. U-2412A	SHEET NO. PMP-2B
APPROVED:  3CE3C9ABDF49481	
DATE: 3/18/2018	
SEAL 	
DOCUMENT NOT CONSIDERED FINAL UNLESS ALL SIGNATURES COMPLETED	



3/18/2018 12:50 PM PMP_PSH02B.dgn
K. Bisky

PLANS PREPARED BY :



RUMMEL, KLEPPER & KAHL, LLP
900 RIDGEFIELD DRIVE SUITE 350
RALEIGH, NORTH CAROLINA 27609-3960
NC LICENSE NO. F-0112 • (919) 878-9560

PAVEMENT MARKING DETAIL